




Scale  
1:50  
@ A3

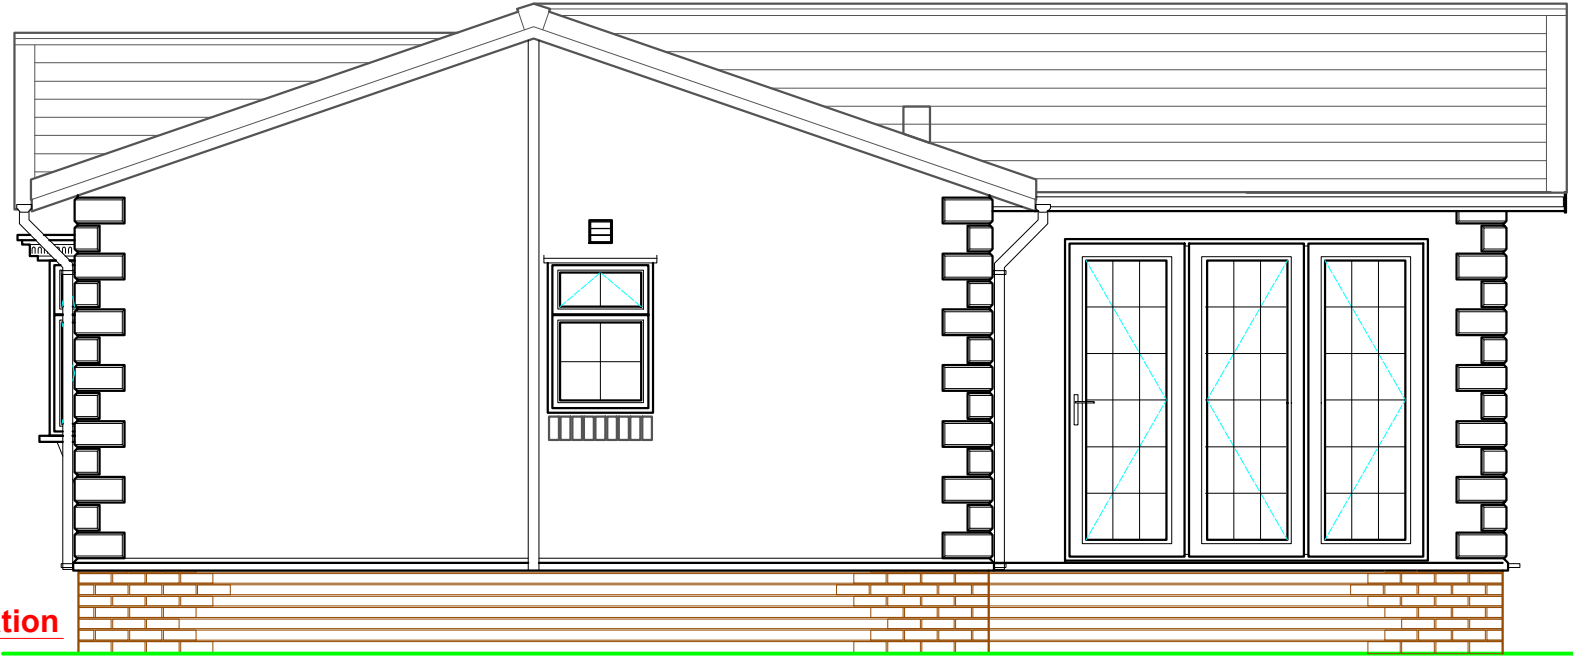

Rear End Elevation

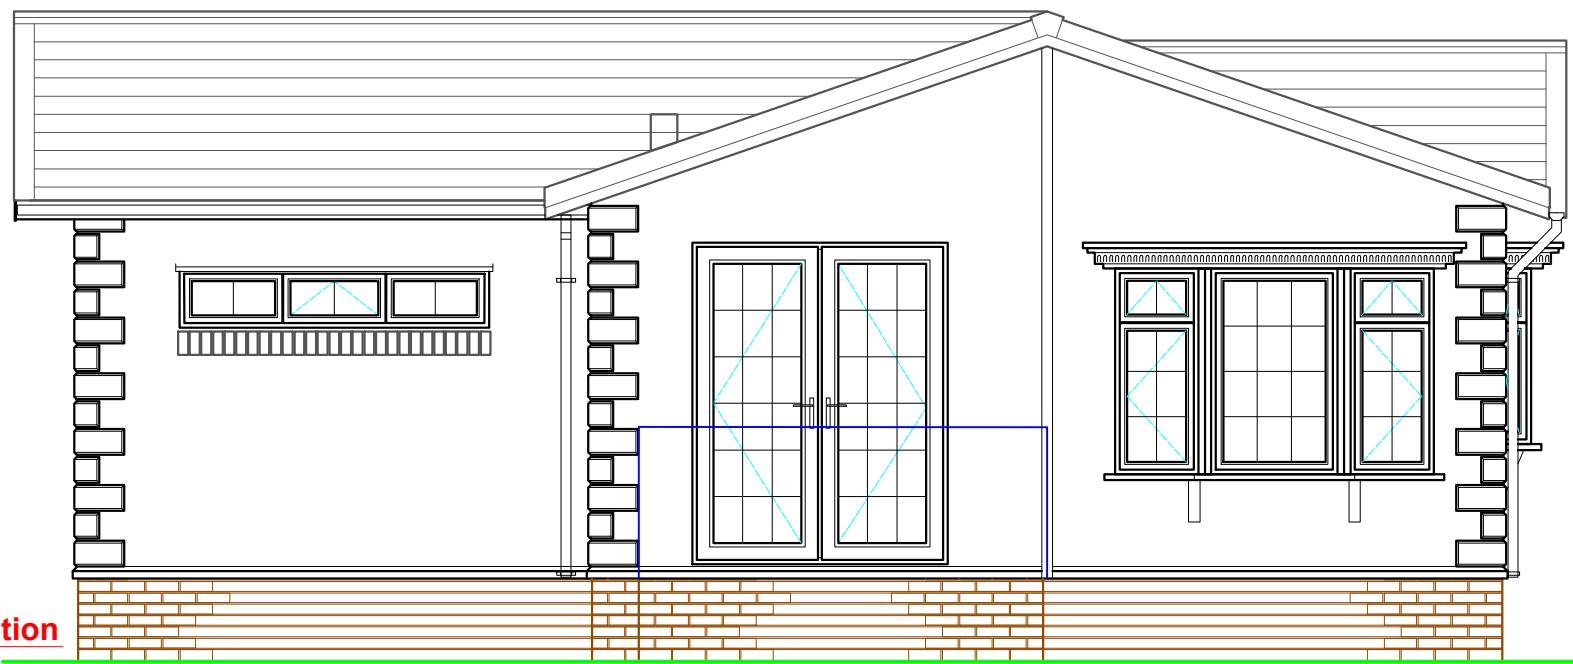

Front End Elevation

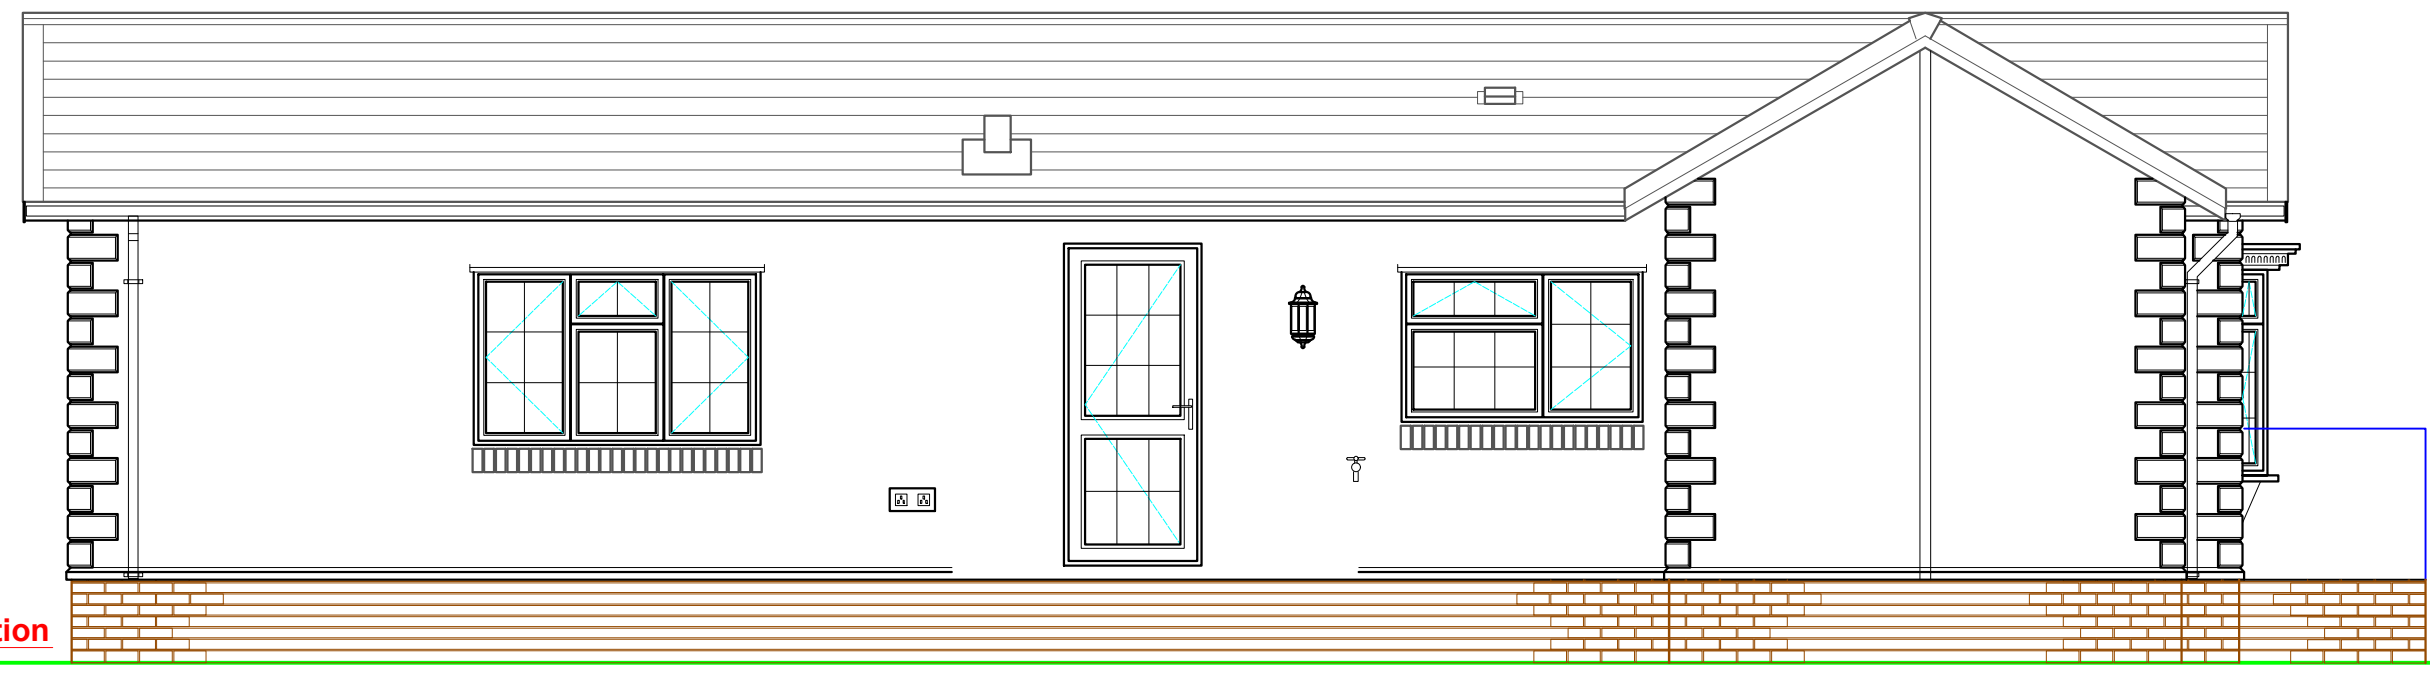

Offside Elevation

Client : **M Wemm**  
21 Kings Head Home Park  
NEWPORT, TF10 7LG

Drawing Title: 21 Kings Head Home Park Extension  
Proposed Elevation

Drawn by : **Ashwood Office Interiors Ltd**  
Unit 3, Spring Cottage Industrial Estate  
Neachells Lane, WILLENHALL, WV13 3RG

Date  
5 Dec  
2016

DWG No  
---/2