



The Builder is to check and verify all buildings and site dimensions, levels and sewer invert levels prior to commencement of work.
 Do not scale off this drawing, work to figured dimensions only.
 This drawing must be read and checked with all structural and relevant specialist drawings.
 The Builder is to comply in all respects with the current Building Regulations and latest Codes of Practice.

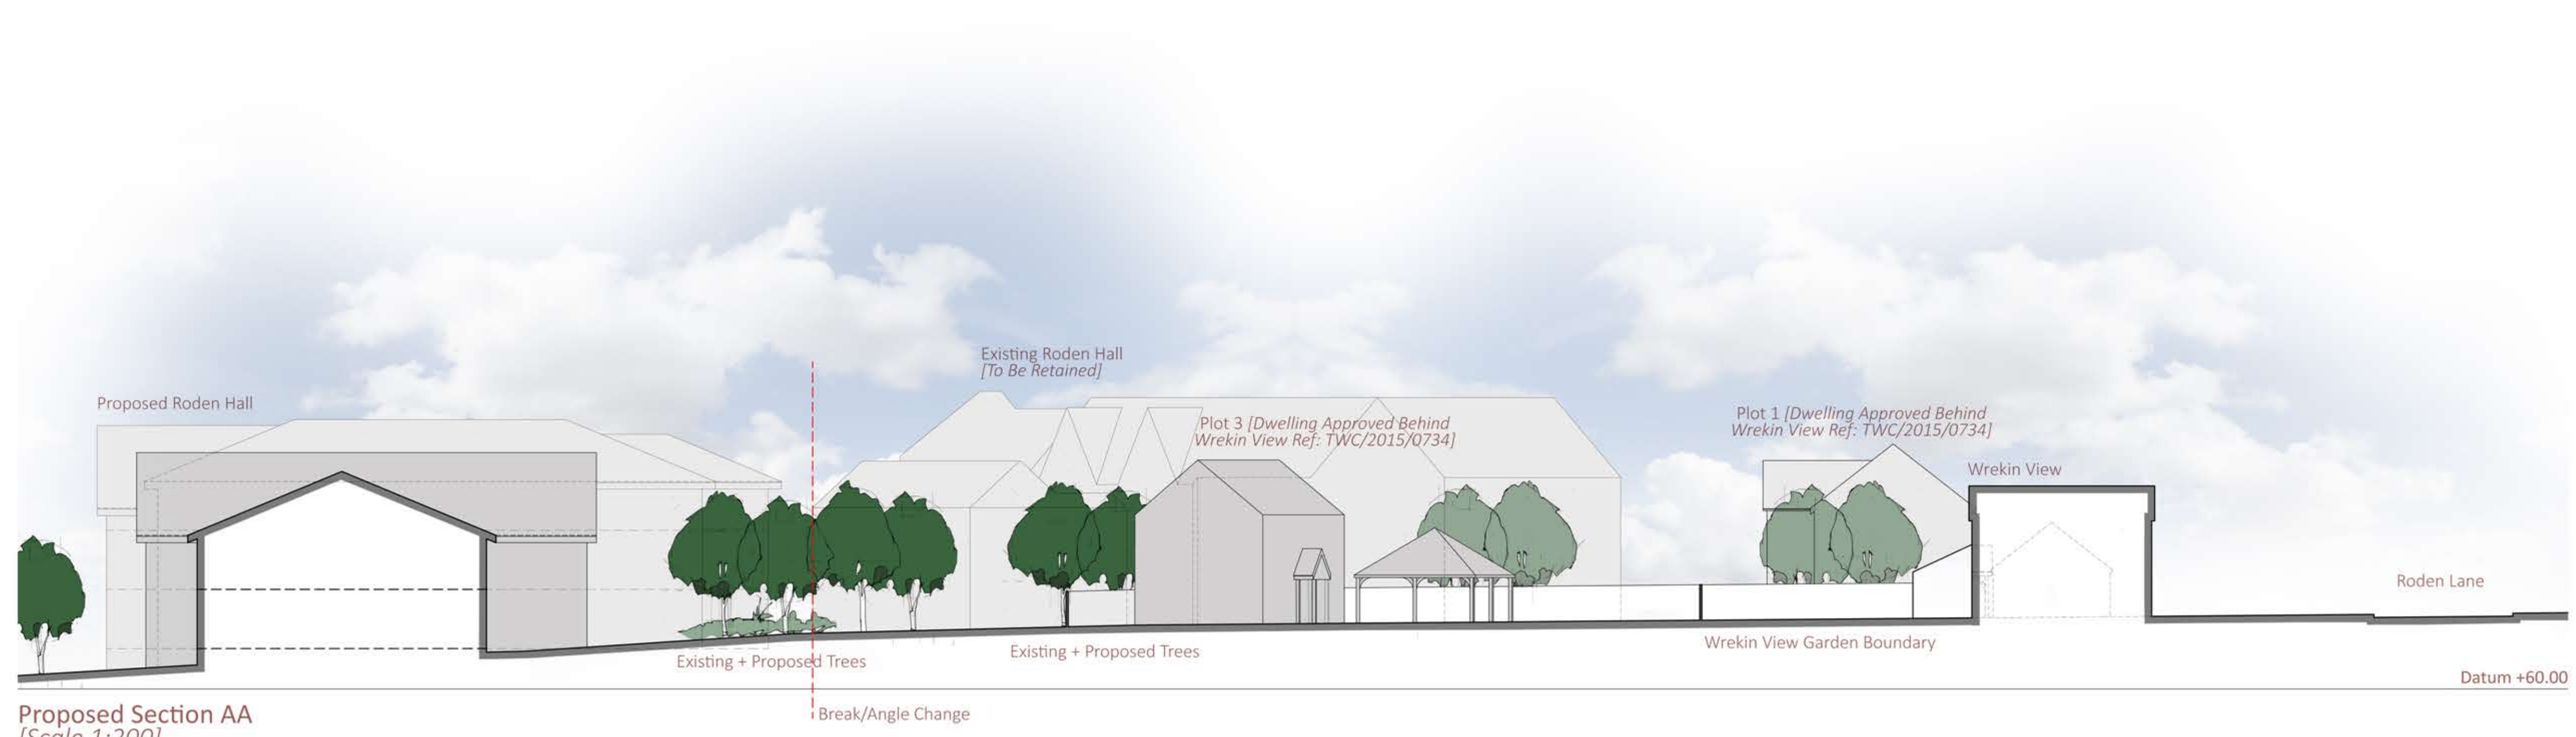

Proposed Section AA
 [Scale 1:200]

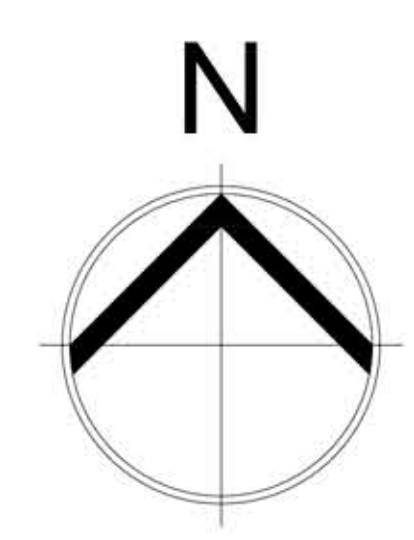

Revisions		
No.	Description	Date
A	Street Scene Revised	03/05/2017


Rotherwood Group,
 Roden Hall, Roden, Telford

New Build Residential
 Care Development



Ritchie & Ritchie Architects LLP
 The Manor House, Lichfield Street, Tamworth,
 Staffordshire, B79 7QF
 +44 (0)1827 62251
 www.randrarchitects.co.uk

Proposed Section AA

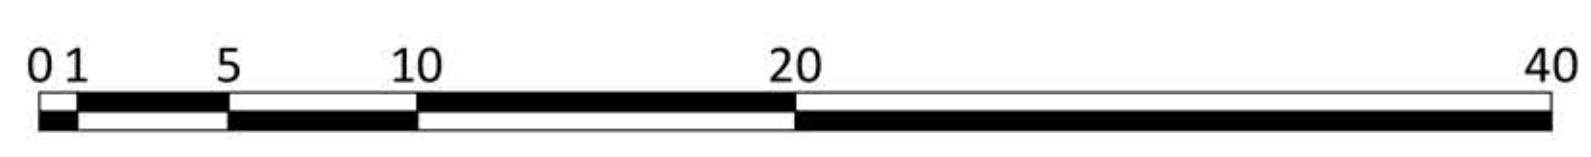

Scale	Date	Drawn	Job	Drawing
1:200 A1	Jan 17	KAL	7455	350A