



21 DEC 2016

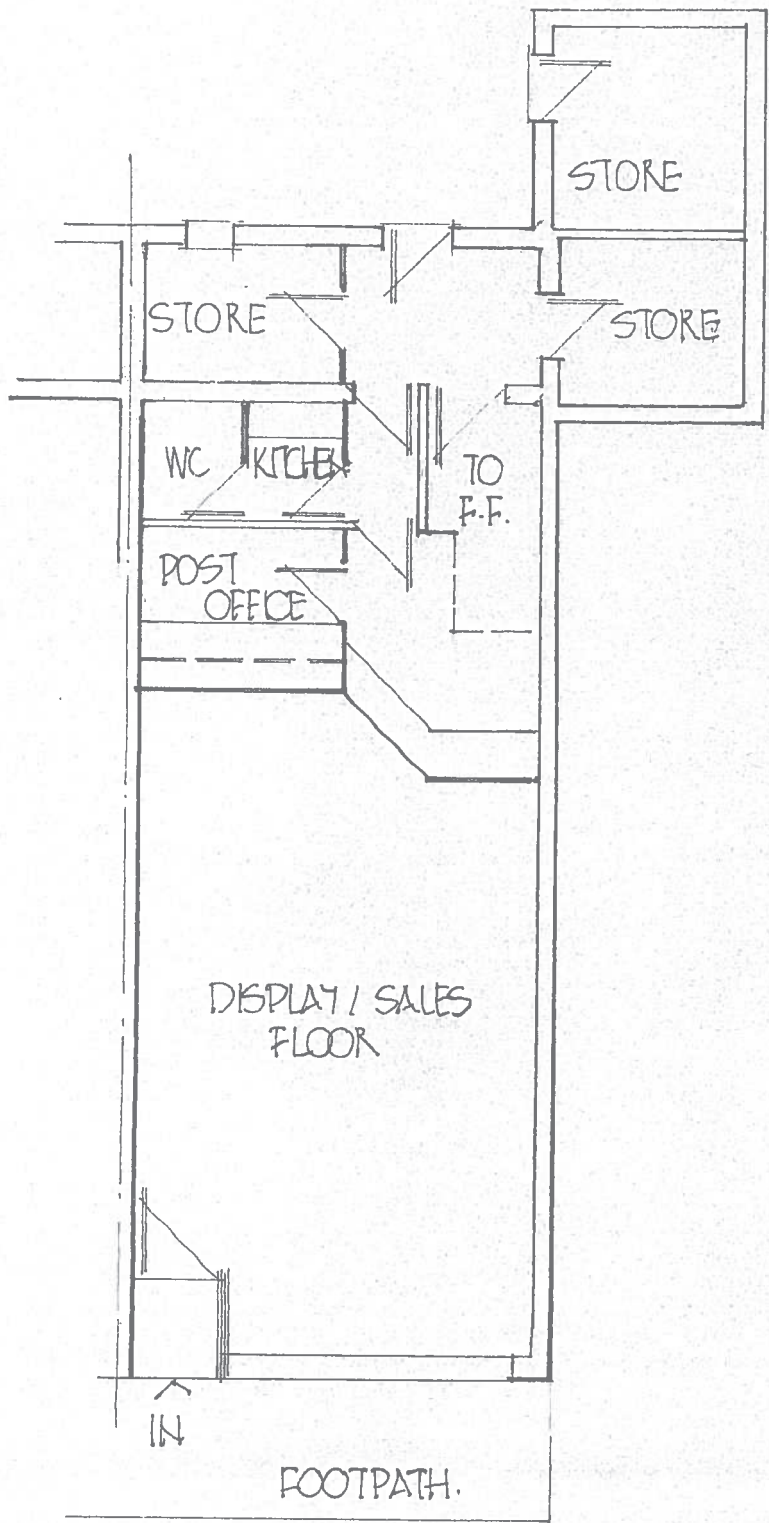


EXISTING GROUND FLOOR PLAN

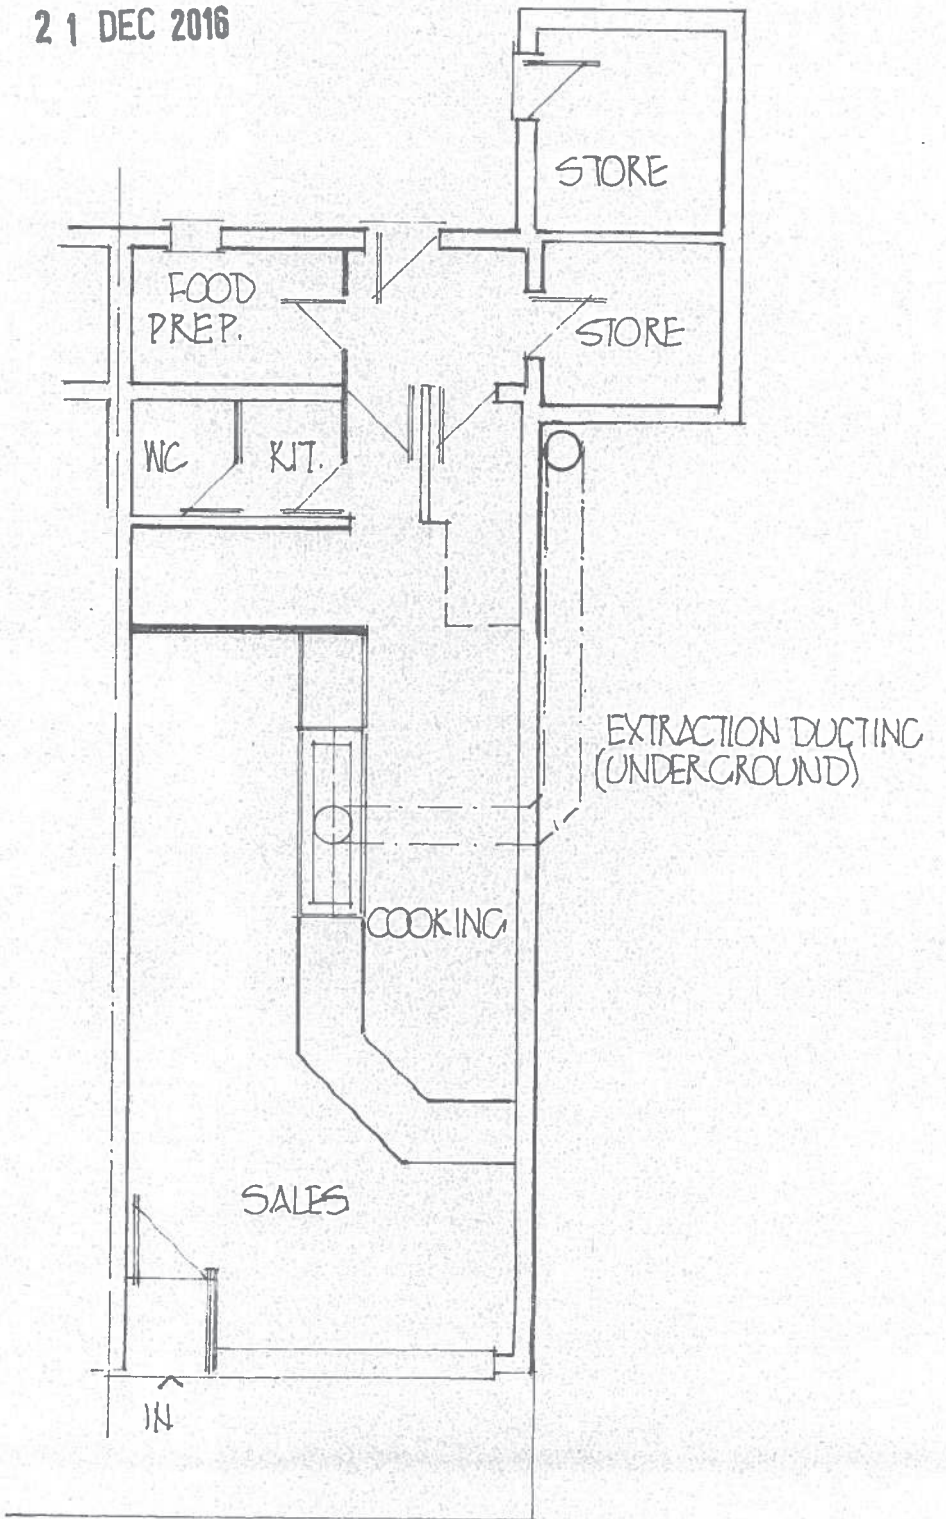

PROPOSED GROUND FLOOR PLAN.



EXISTING FRONT ELEVATION

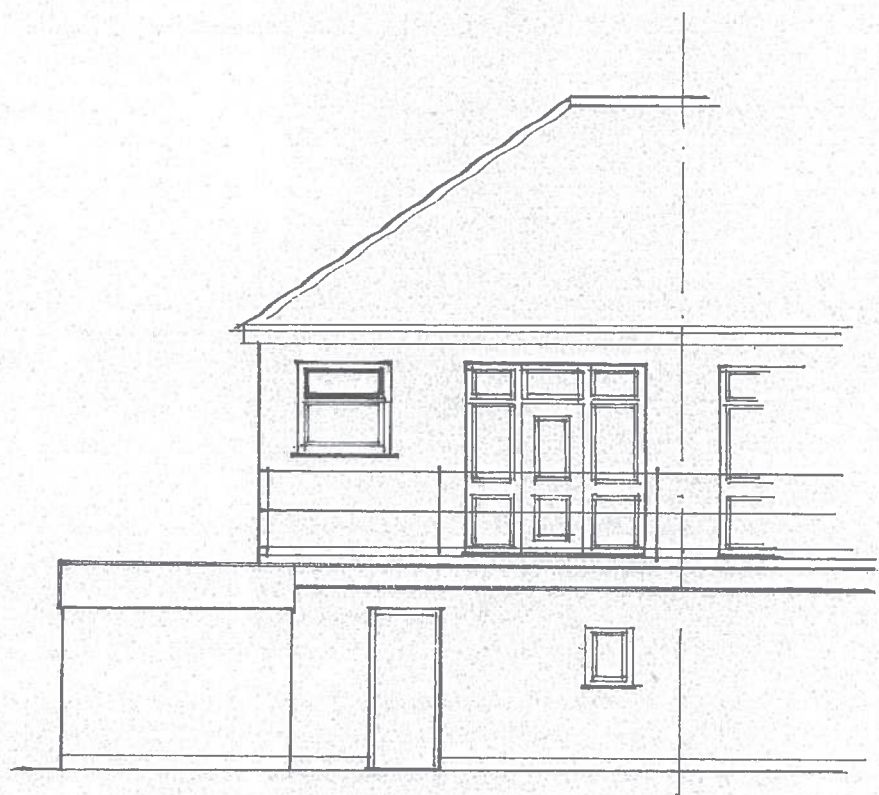

EXISTING REAR ELEVATION

Nº2 SUTTON ROAD AD MASTON TELFORD  
POST OFFICE TO FISH AND CHIP SHOP (A5)

PROPOSED CHANGE OF USE OF EXISTING SHOP /  
SCALES 1:100