



Notes:

Key:

- 1 - STONE
- 2 - BRICK
- 3 - ZINC CLADDING
- 4 - ALUMINIUM WINDOW FRAME

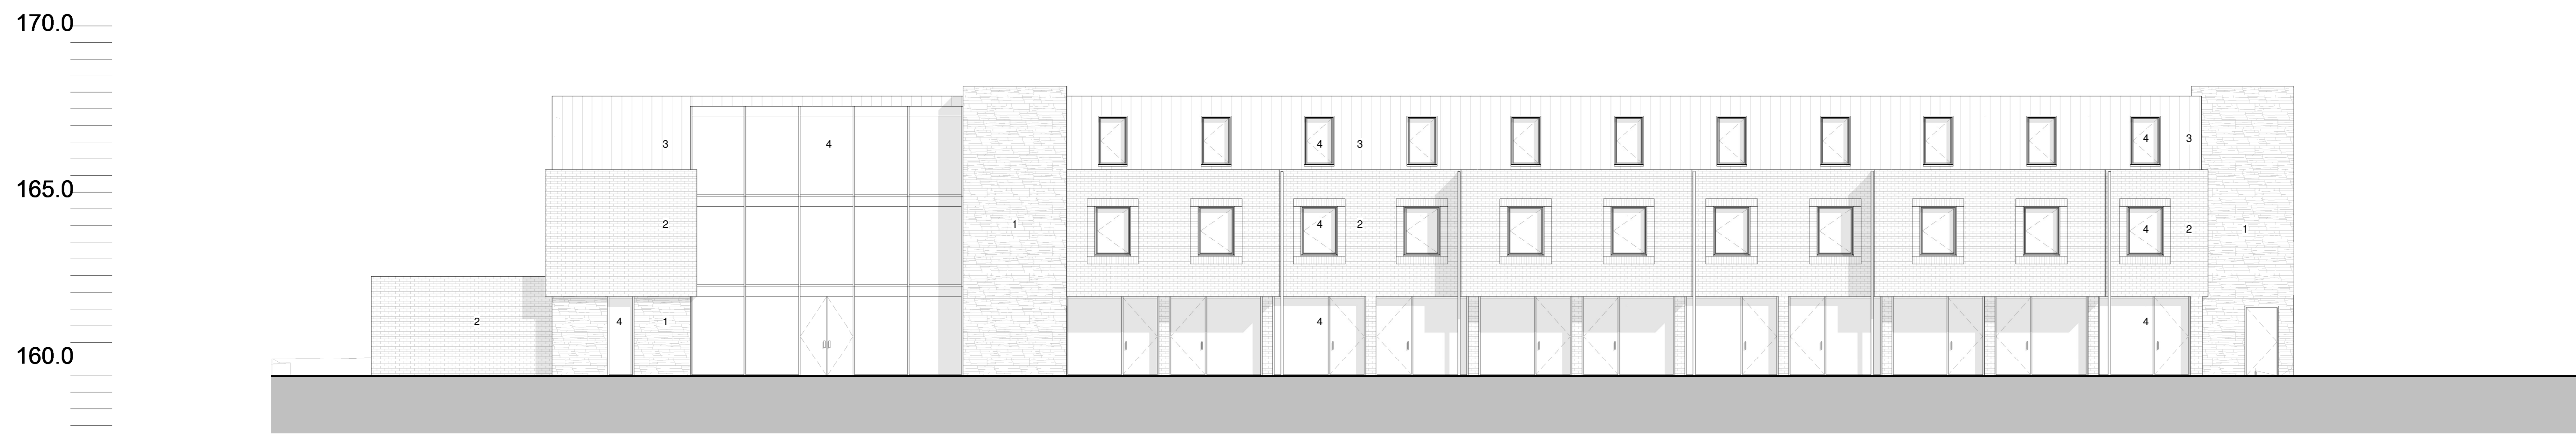


Elevation C1
1 : 100

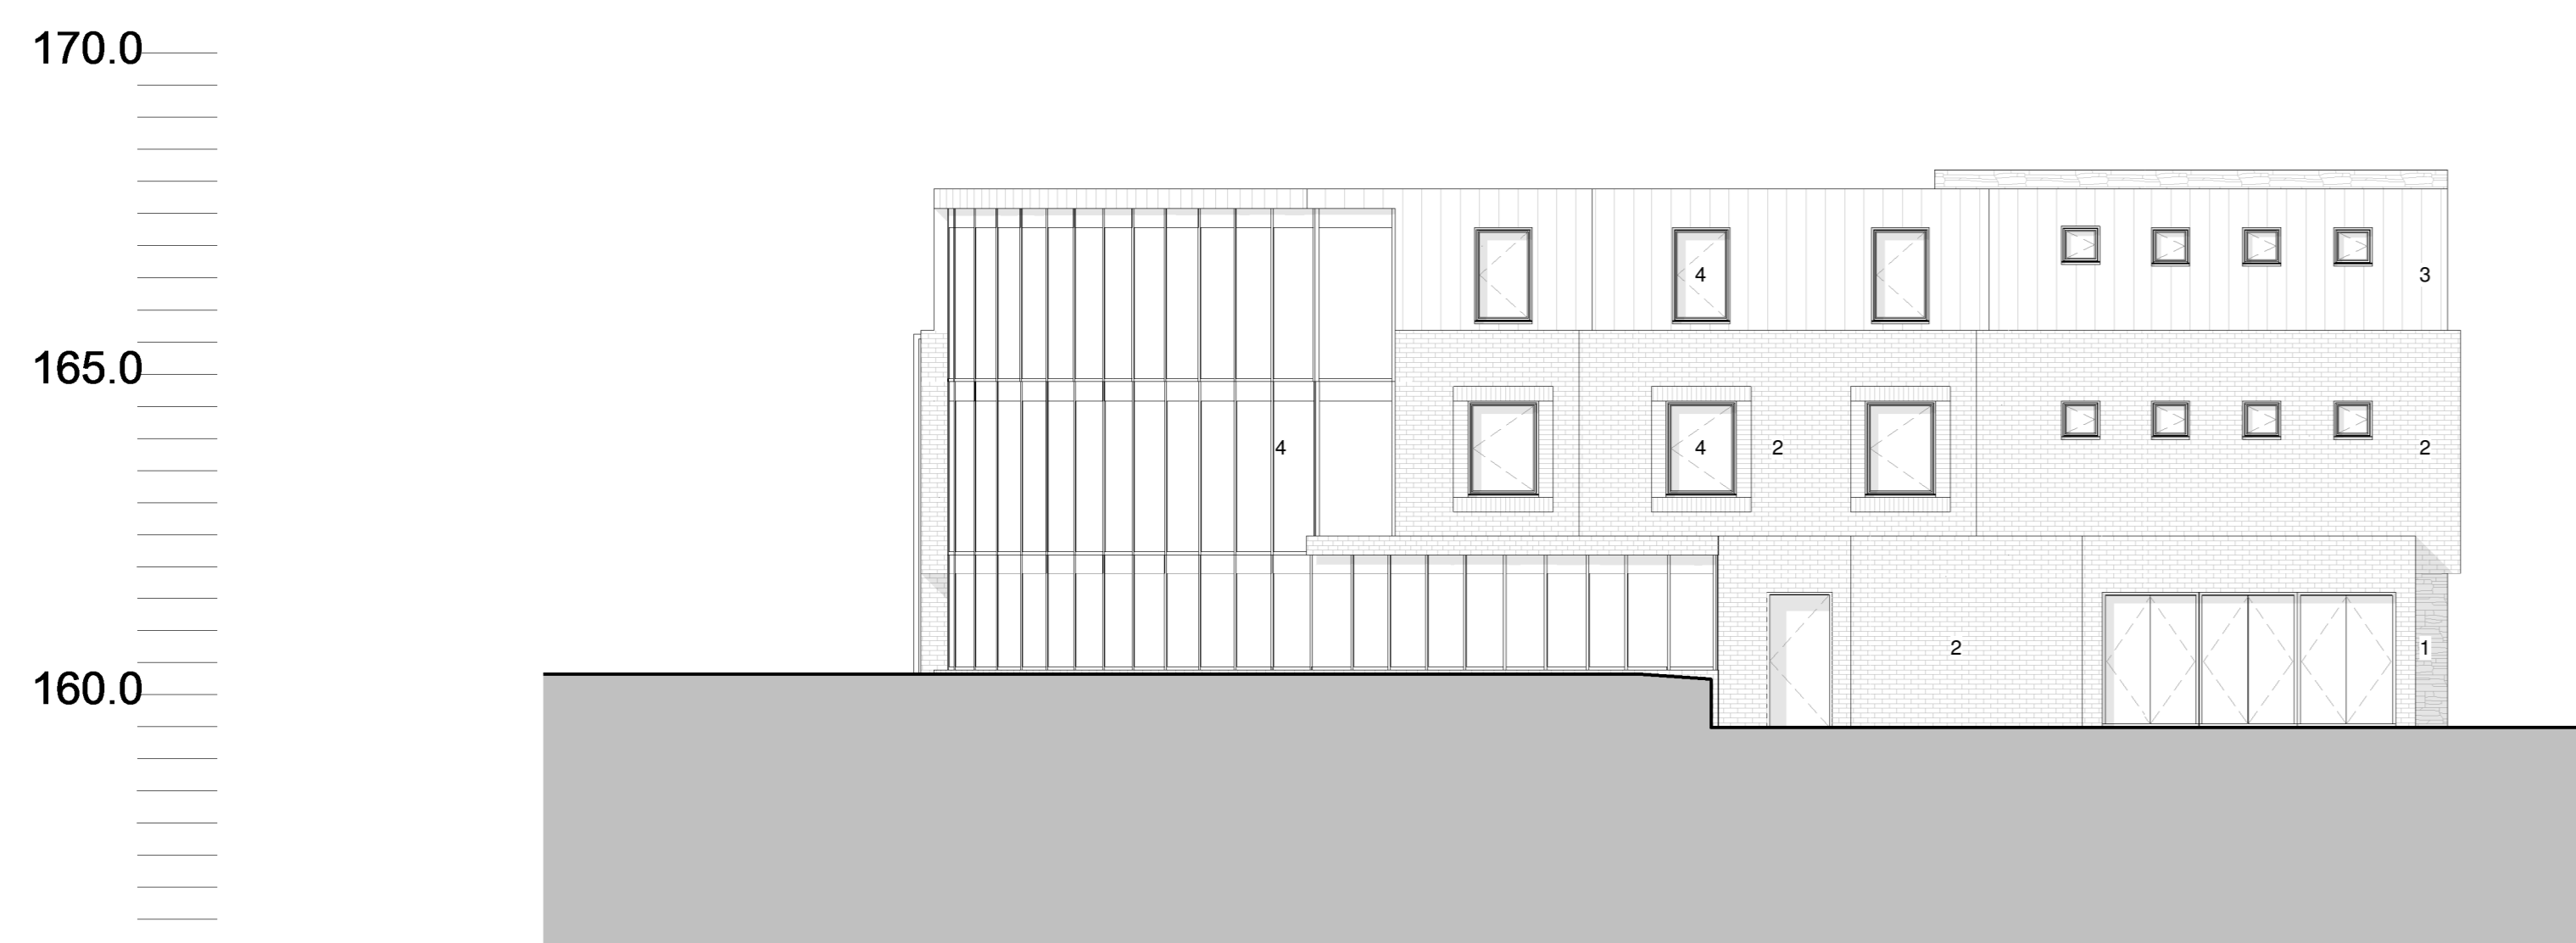

Elevation C2
1 : 100



Elevation C3
1 : 100

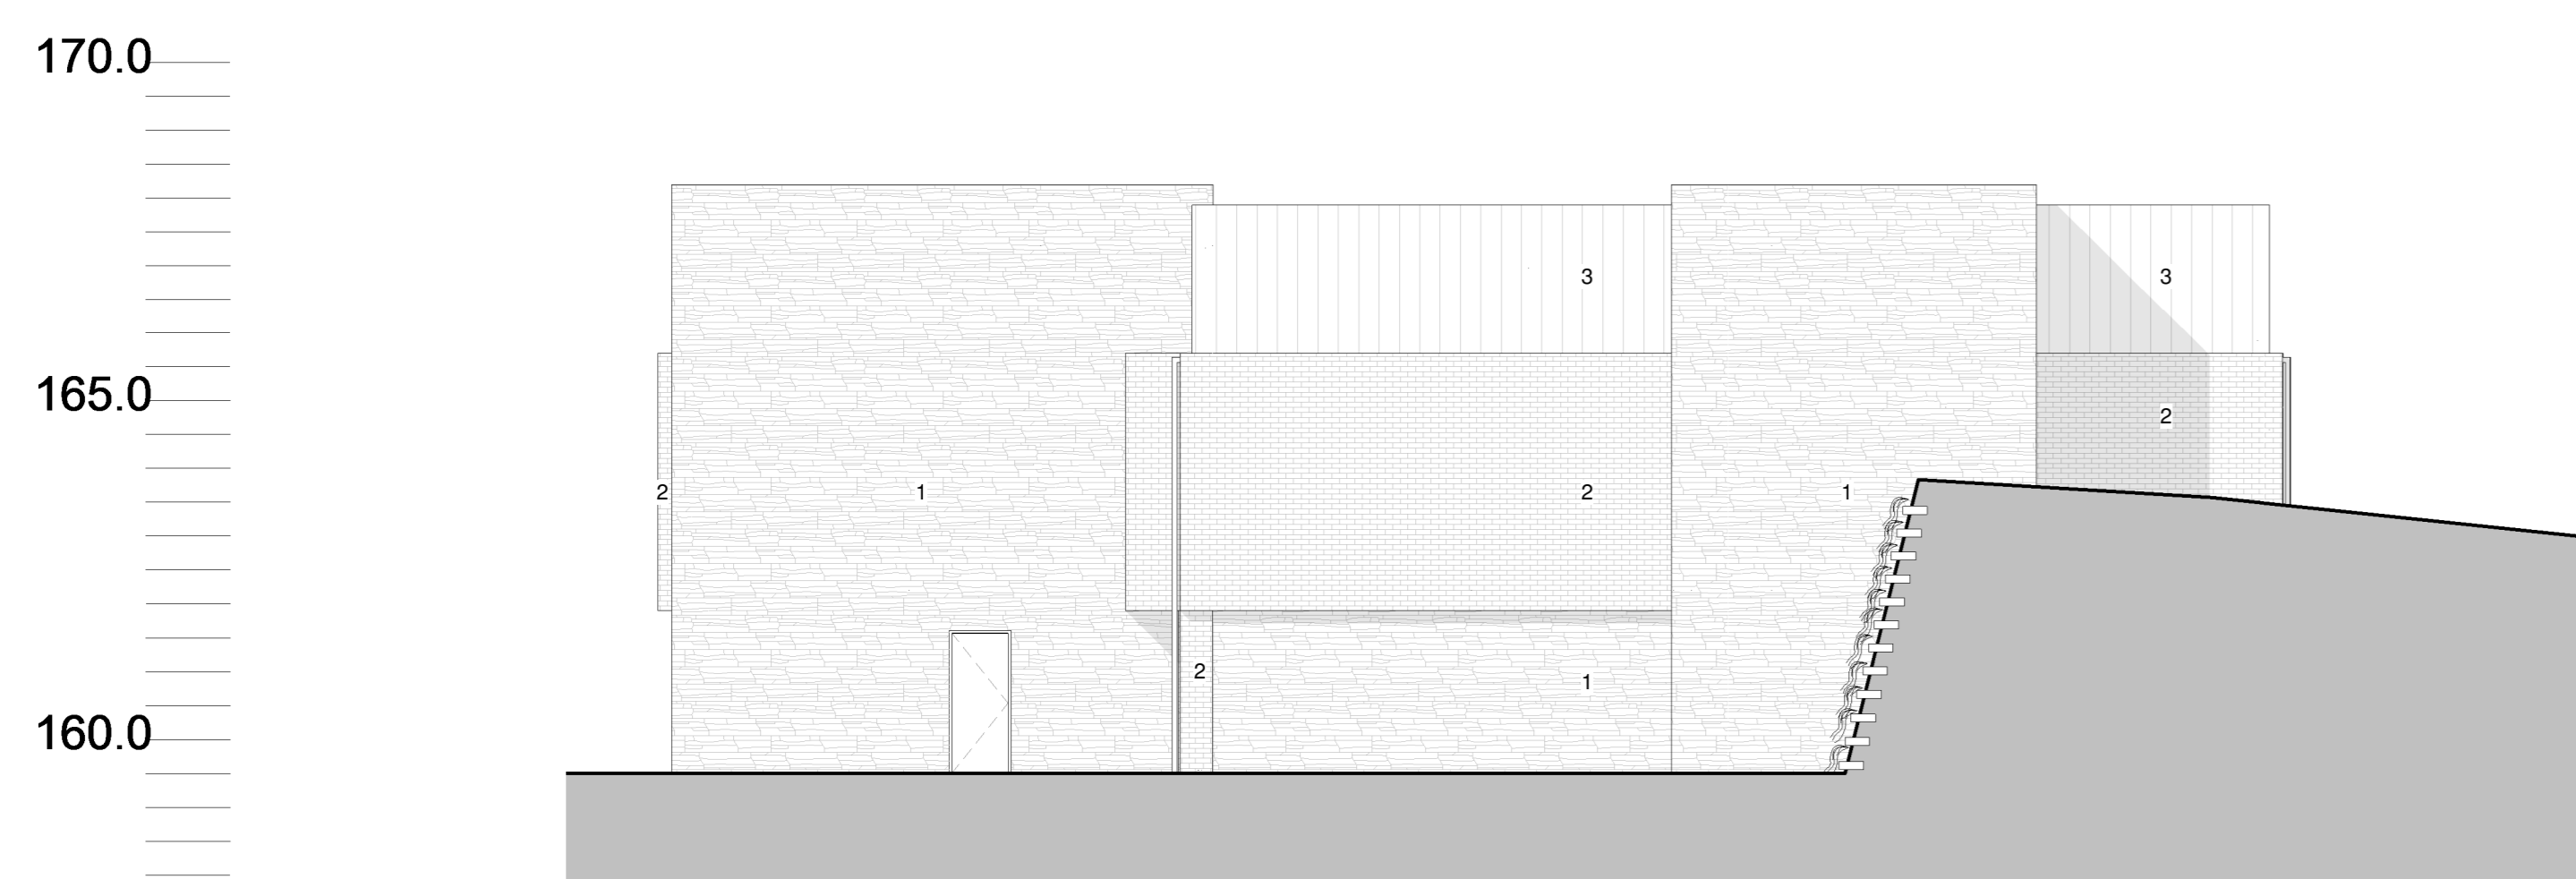

Elevation C4
1 : 100

D	18/04/2017	C14 Design Amended	VG
C	04/04/2017	Design Amended	VG
B	20/02/2017	Design Amended	VG
A	26/01/2017	Design Amended	VG
/	09/09/2016	First Issue	VG

PLANNING



42 New Road
Stourbridge
DY8 1PA

T 01384395959

E info@khouryarchitects.co.uk
W www.khouryarchitects.co.uk

Client
Millhouse
Address
Shifnal Road, Telford, TF2 9NN

Title
Proposed Elevations Care Home Without Context

Drawn: VG Date: 09/09/16 Scale: 1 : 100@AG
Checked: AK

Drawing Number: **186-P03-303D**