

Copyright of this drawing is vested in Khoury Architects and must not be copied or reproduced without consent. Only figured dimensions are to be taken from this drawing. All dimensions are in millimetres unless noted otherwise. All contractors must visit the site and be responsible for taking and checking all dimensions relative to their work.

Khoury Architects are to be notified immediately of any variation between drawings and site conditions.

Notes:

Key:

- 1 - STONE
- 2 - BRICK
- 3 - SLATE ROOF
- 4 - ALUMINIUM WINDOW FRAME
- 5 - STONE FASCIA

E	01/06/2017	Apartment B, Design Amended	VG
D	18/04/2017	C.H.Design Amended	VG
C	04/04/2017	Design Amended	VG
B	20/02/2017	Design Amended	VG
A	26/01/2017	Design Amended	VG
/	13/12/2016	Design Amended	VG

PLANNING

KA
KhouryArchitects
 exciting space.

42 New Road
 Stourbridge
 DY8 1PA

T 01384 395959


E info@khouryarchitects.co.uk
 W www.khouryarchitects.co.uk

Client
 Millhouse
Address
 Shifnal Road, Telford, TF2 9NN

Title
 Proposed Elevations
 Apartments

Drawn: VG Date: 12/13/16 Scale: 1:100 @A1
 Checked: DP

Drawing Number: 186-P03-304E

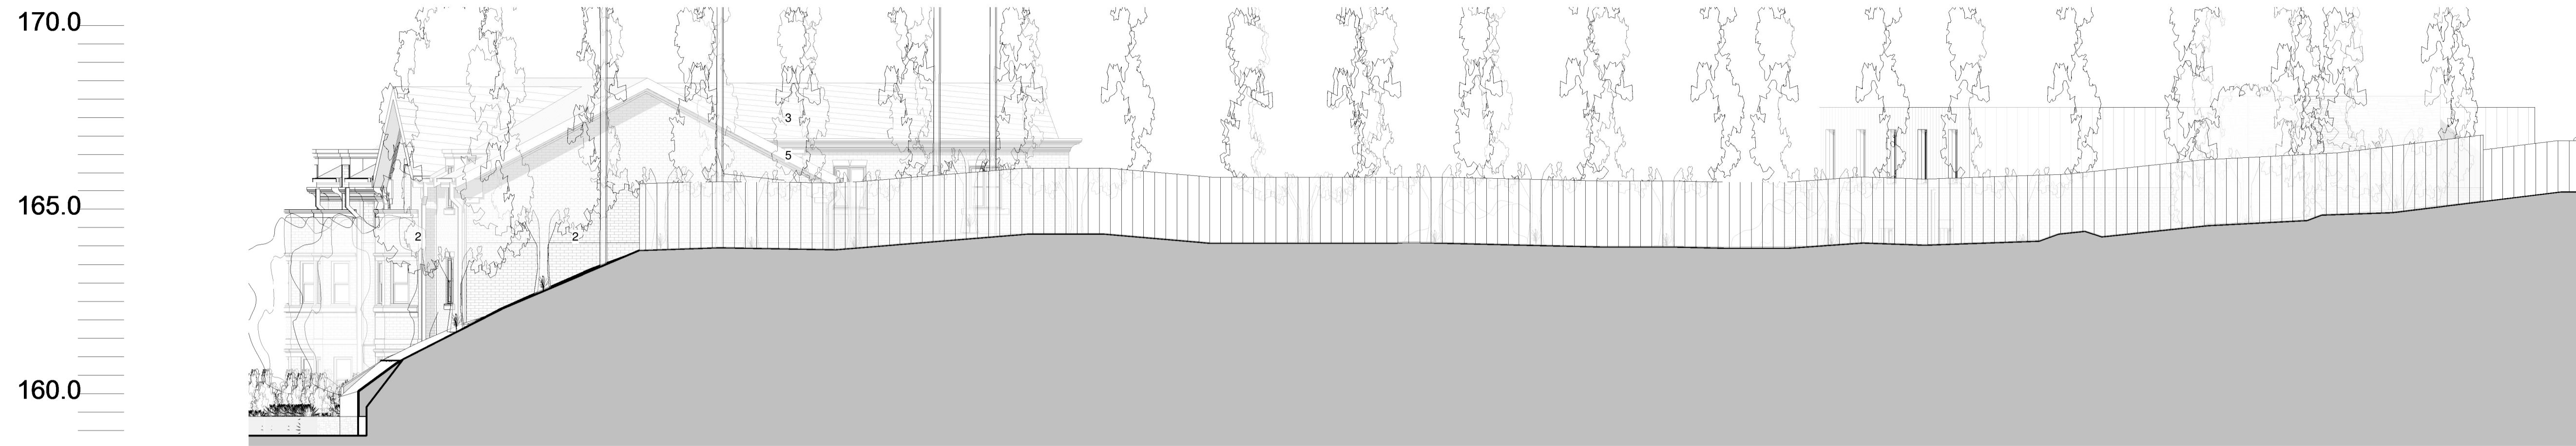

Elevation B8

1 : 100



Elevation B7

1 : 100



Elevation B6

1 : 100