



Copyright of this drawing is vested in Khoury Architects and must not be copied or reproduced without consent. Only figured dimensions are to be taken from this drawing. All dimensions are in millimetres unless noted otherwise. All contractors must visit the site and be responsible for taking and checking all dimensions relative to their work.

Khoury Architects are to be notified immediately of any variation between drawings and site conditions.


**Notes:**

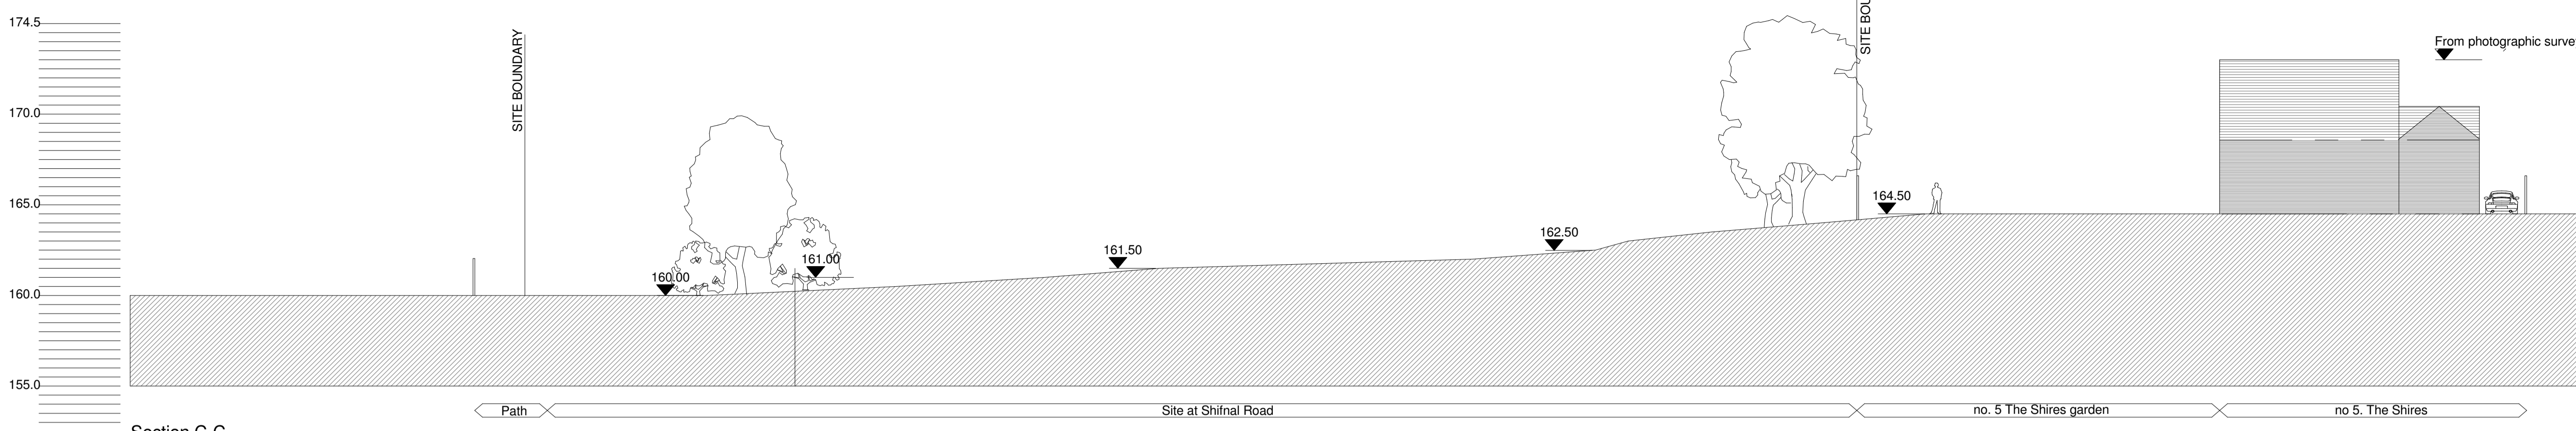


Section C-C

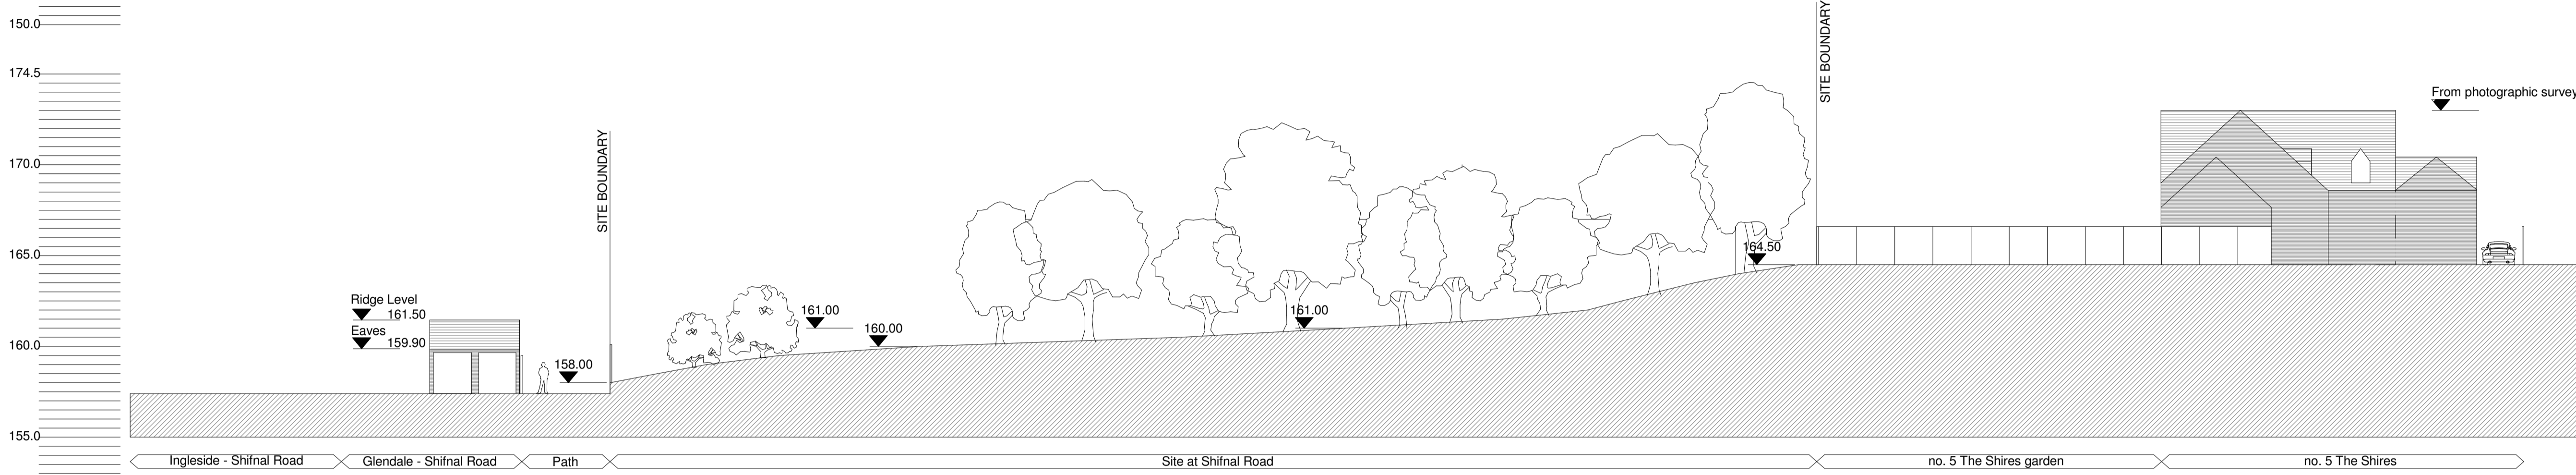

Section B-B

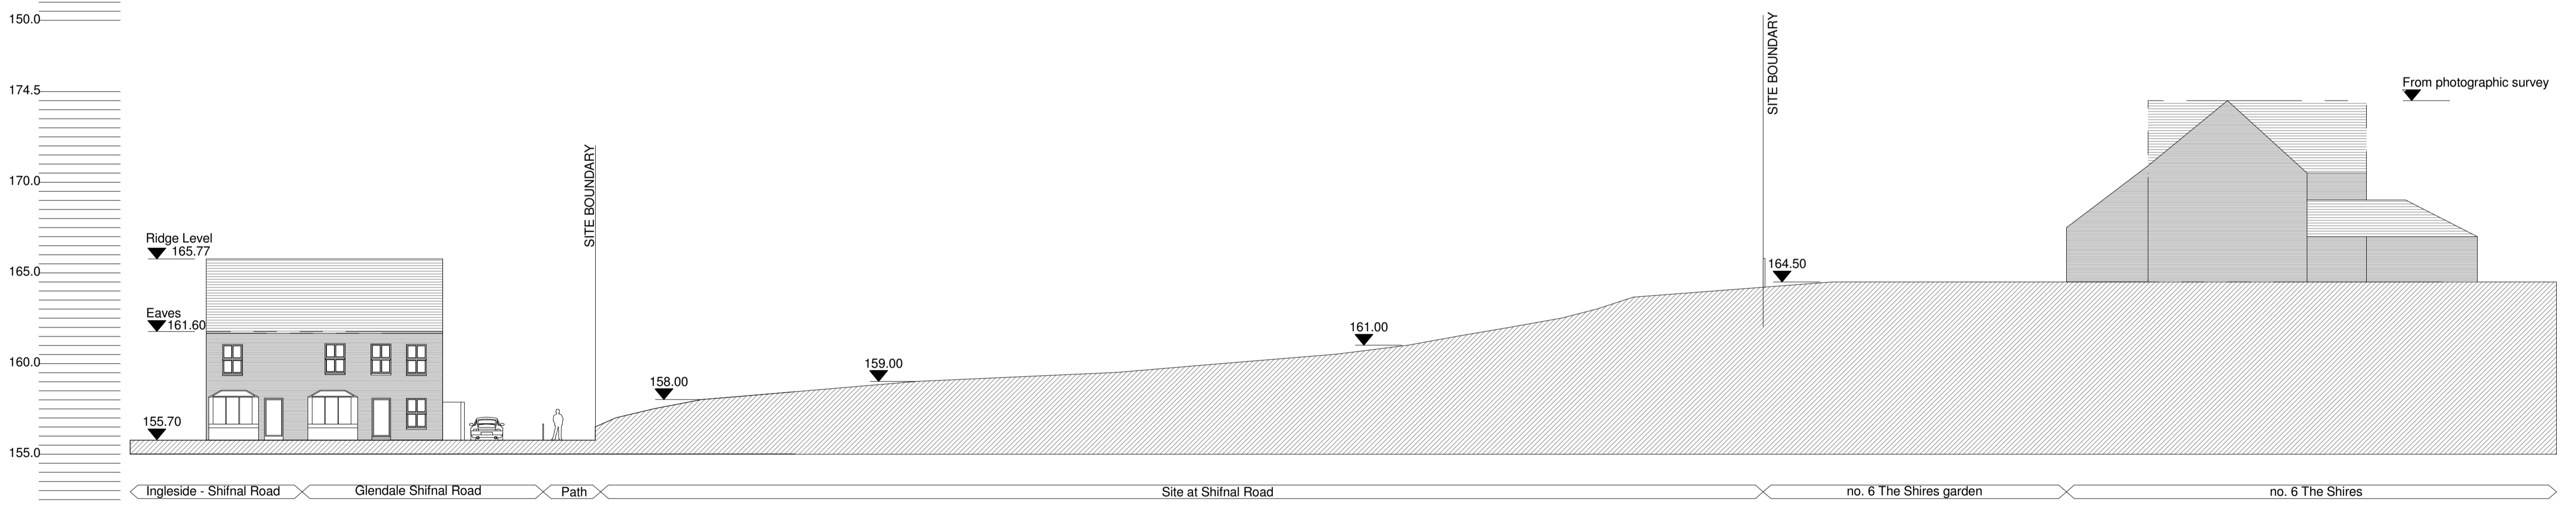

Section A-A

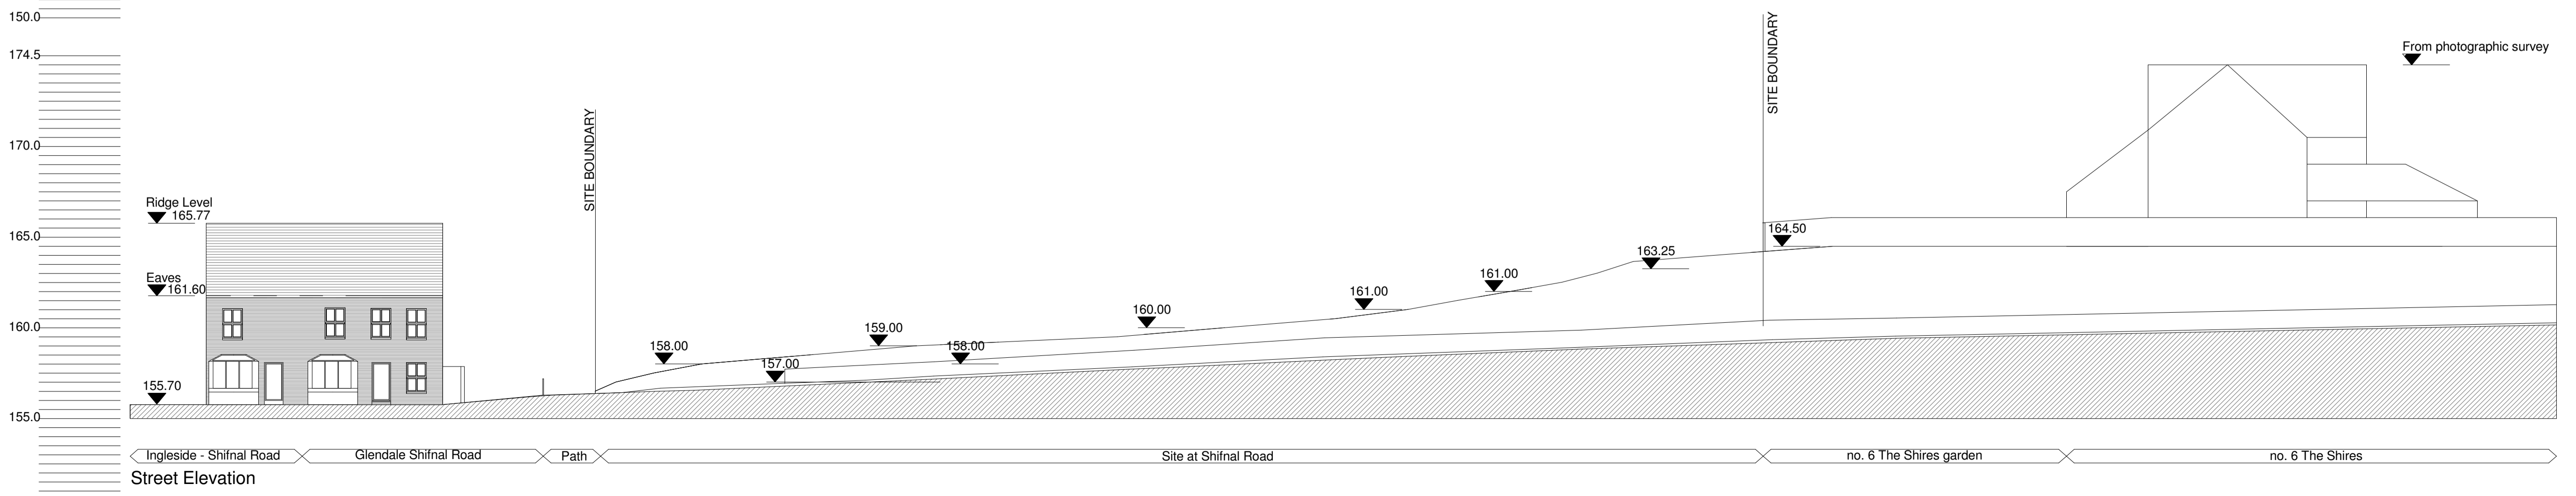

Street Elevation

**Existing Sections**

1 : 200

/ 02/09/2016 First Issue VG

PLANNING



42 New Road  
Stourbridge  
DY8 1PA

T 01384 395959

E info@khouryarchitects.co.uk  
W www.khouryarchitects.co.uk

**Client**  
Millhouse  
**Address**  
Shifnal Road, Telford, TF2 9NN

**Title**  
Existing Sections

Drawn: VG Date: 09/01/16 Scale: 1 : 200 @A1  
Checked: AK

Drawing Number: 186-E02-001