



Datum 100.00m

Elevation 7

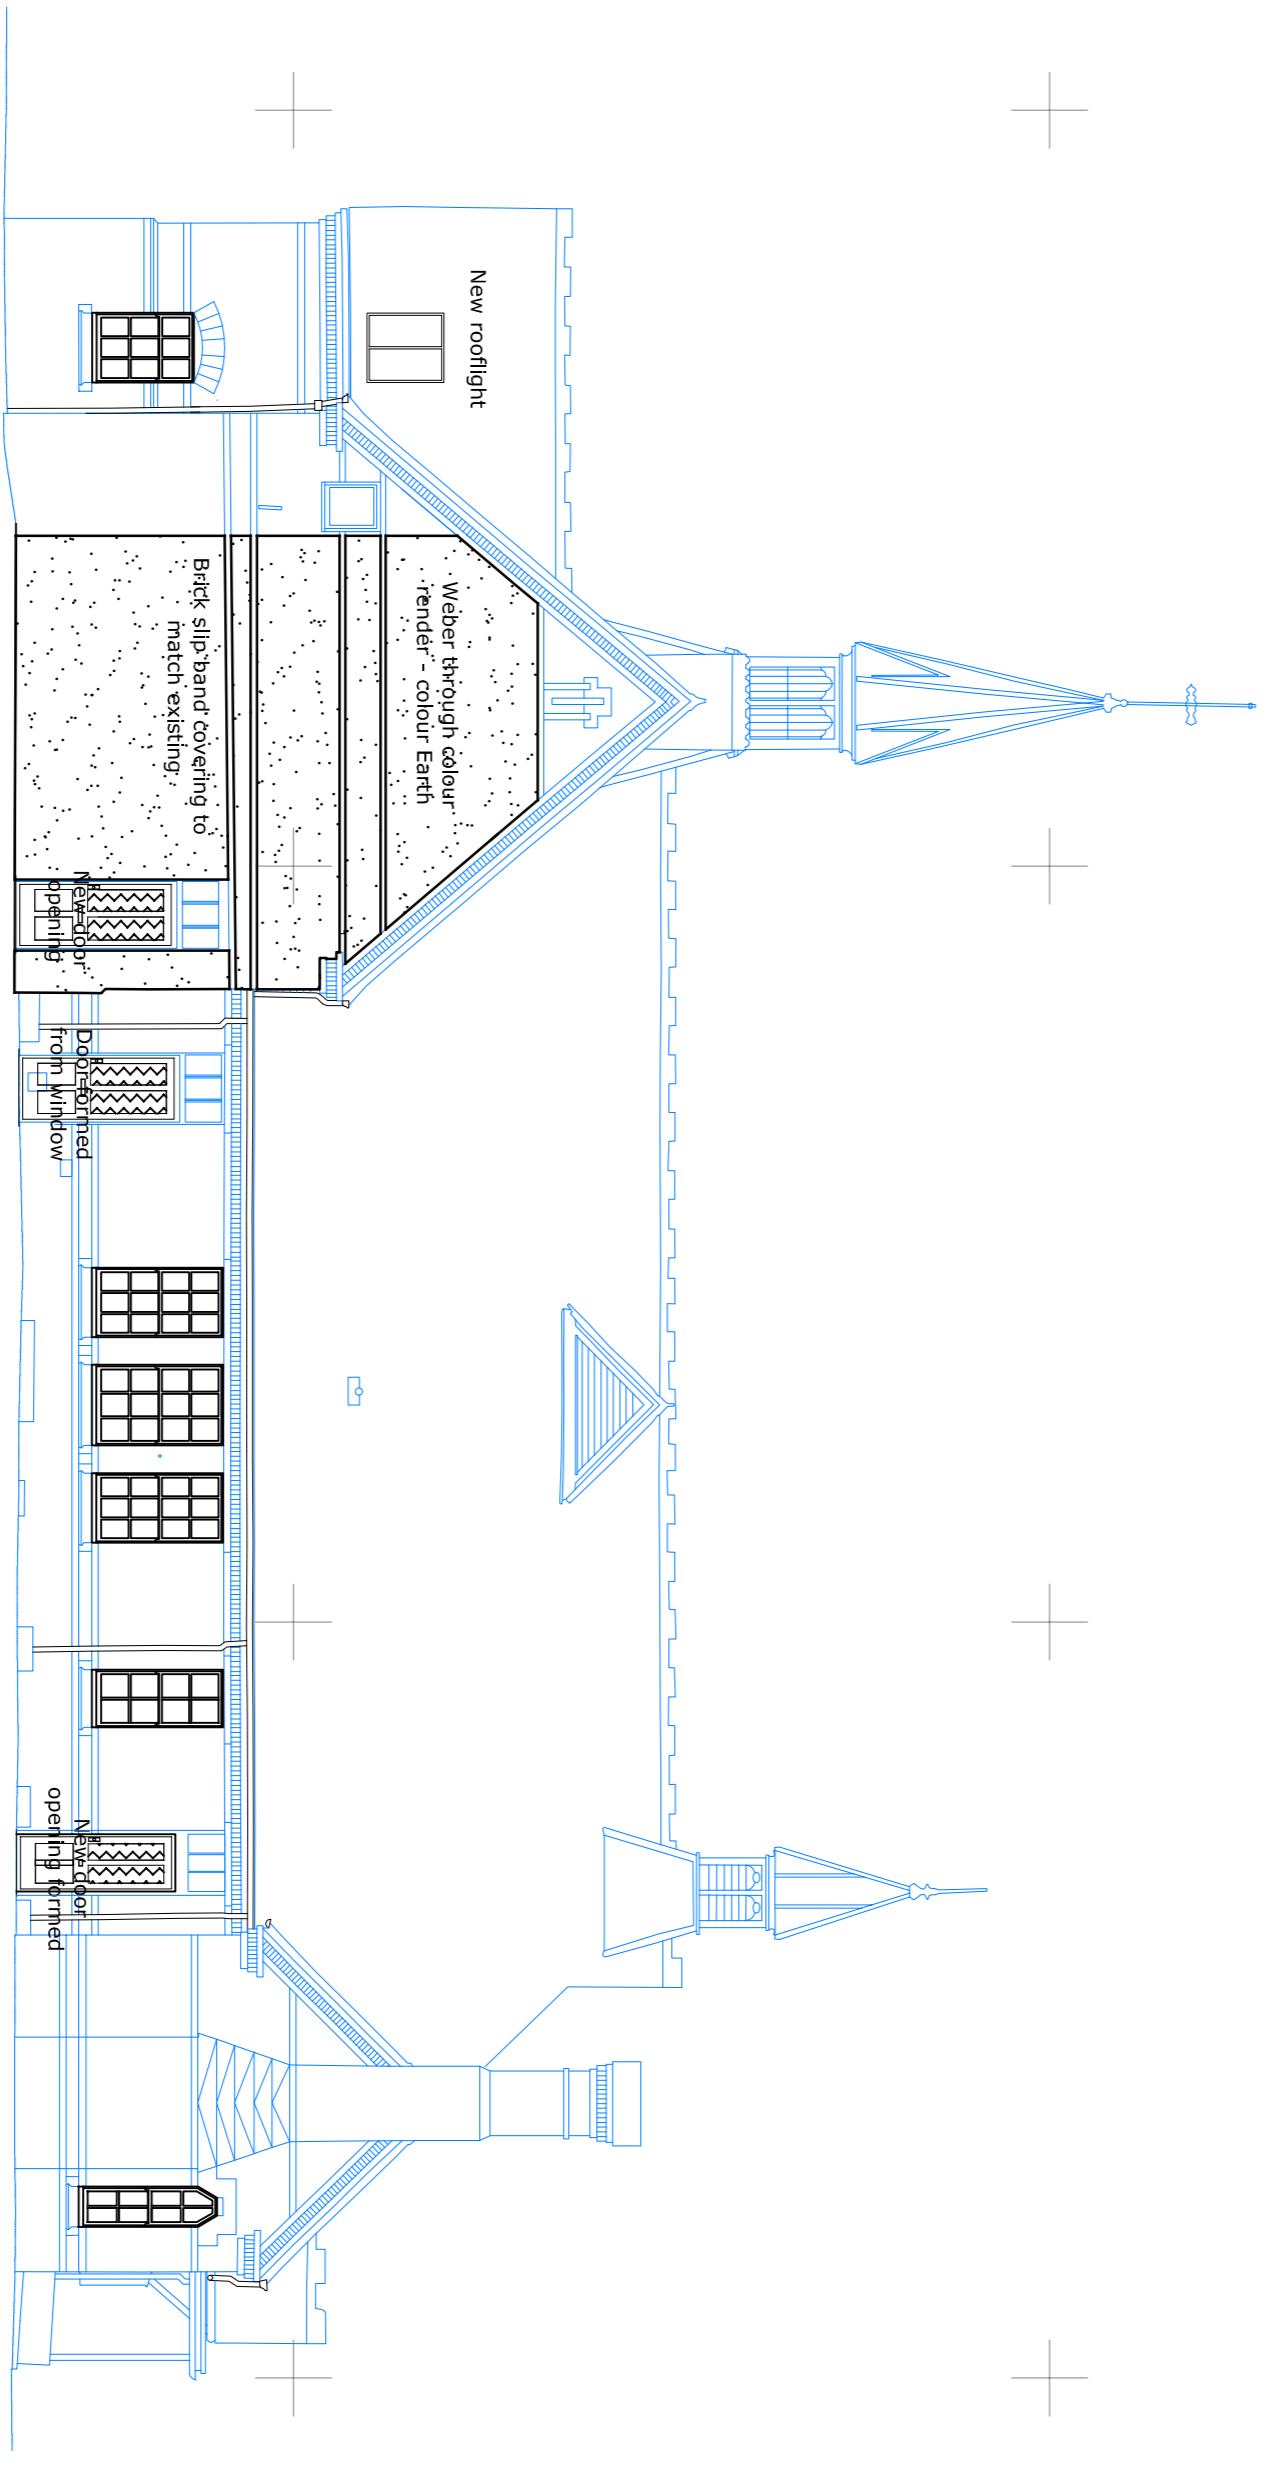

Datum 100.00m

Elevation 8

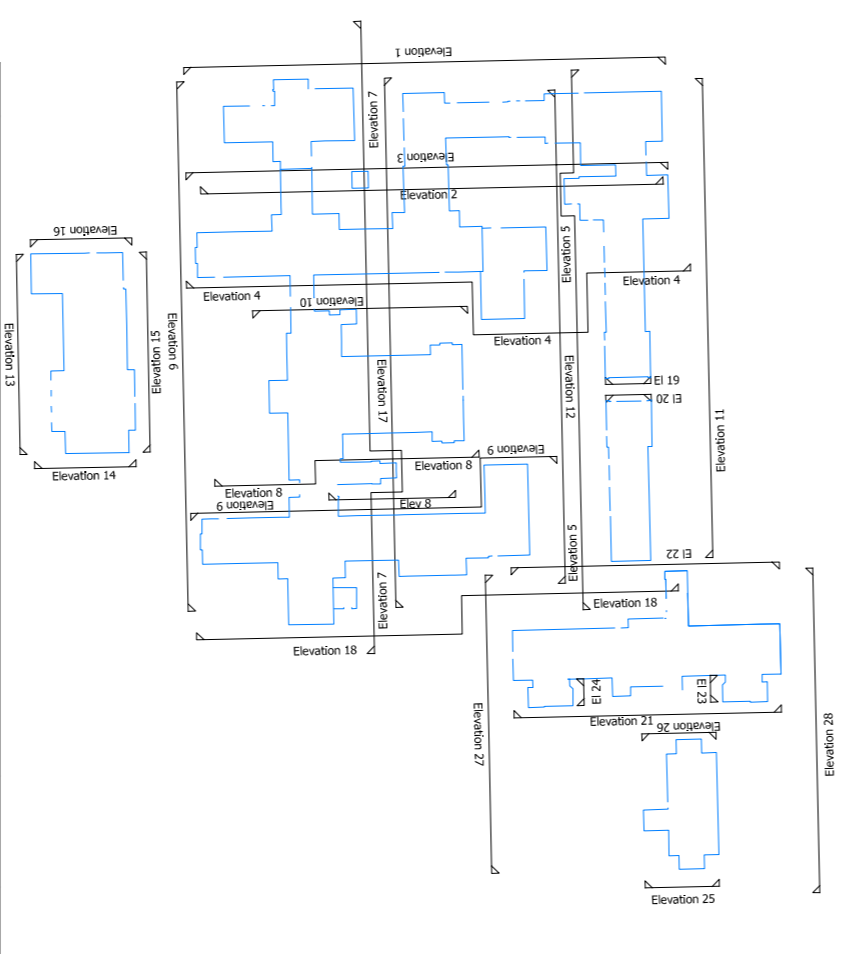

A
Rooflight added to Elevation 8 and window directly below amended.

REVISION	DATE	BY
A	Feb. 16	Rev. 07

SHROPSHIRE HOMES LTD

THE OLD WORKHOUSE - CROSS HOUSES - SHROPSHIRE - SHROPSHIRE - S15 6JH
 TALENTORNE, (01743) 701799 . KINGSNILL, (01743) 701779
 JOB The Beeches, Ironbridge
 TITLE Elevations 7 & 8

DWG No. 1-B-P-303X DATE Feb. 16 SCALE 1/100 @ A1
 DRAWN CHECKED REVISION A