



GROUND_ [SCALE: 1:200 @ A3]

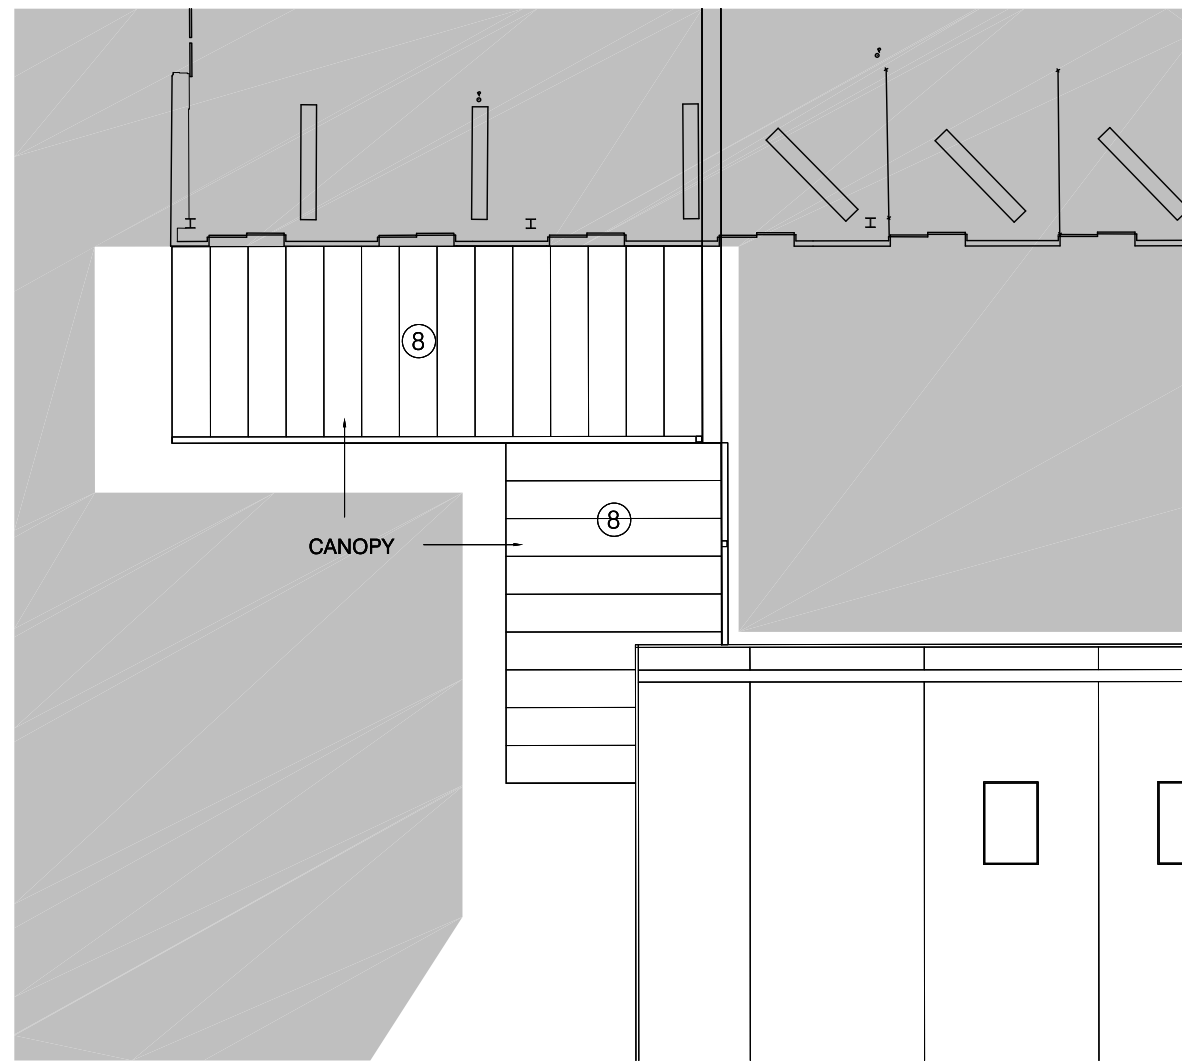


ROOF_ [SCALE: 1:200 @ A3]

Notes
 All dimensions to be verified on site. Do not scale this drawing. All dimensions to be checked with project architect.
 This drawing is the property of Benoy Architects and is issued on the condition it is not reproduced, modified or disclosed to any unauthorized person, either wholly or in part without written consent of Benoy Ltd.
 Distance Survey material is used with the permission of The Controller of HMSO. Crown copyright © 1980.
 The CDM hazard management procedures for the Benoy aspects of the design of this project are to be found on the 'Benoy - Design/Plan/Manage/Build/Operate and Management' Sheet and/or drawings. The full project design team comprehensive set of hazard management procedures are available from the Planning Super-Safety Coordinator appointed for the project.

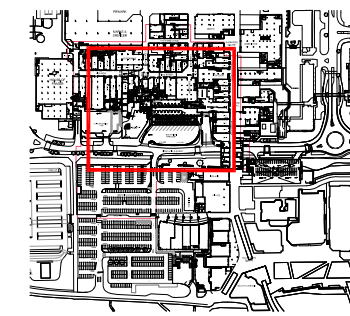

KEY
 ⑧ COVERED TEMPORARY RAMP + WALKWAY TO SHOPPING CENTRE


GENERAL NOTE:
 - RAMP AND ACCESS TO AND WITHIN THE BUILDING TO COMPLY WITH BUILDING REGULATIONS.
 - ALL EXTERNAL LIGHTING TO BE AGREED WITH CONSULTANT PRIOR TO SUBMISSION.
 - DRAINAGE TO BE CONSIDERED.

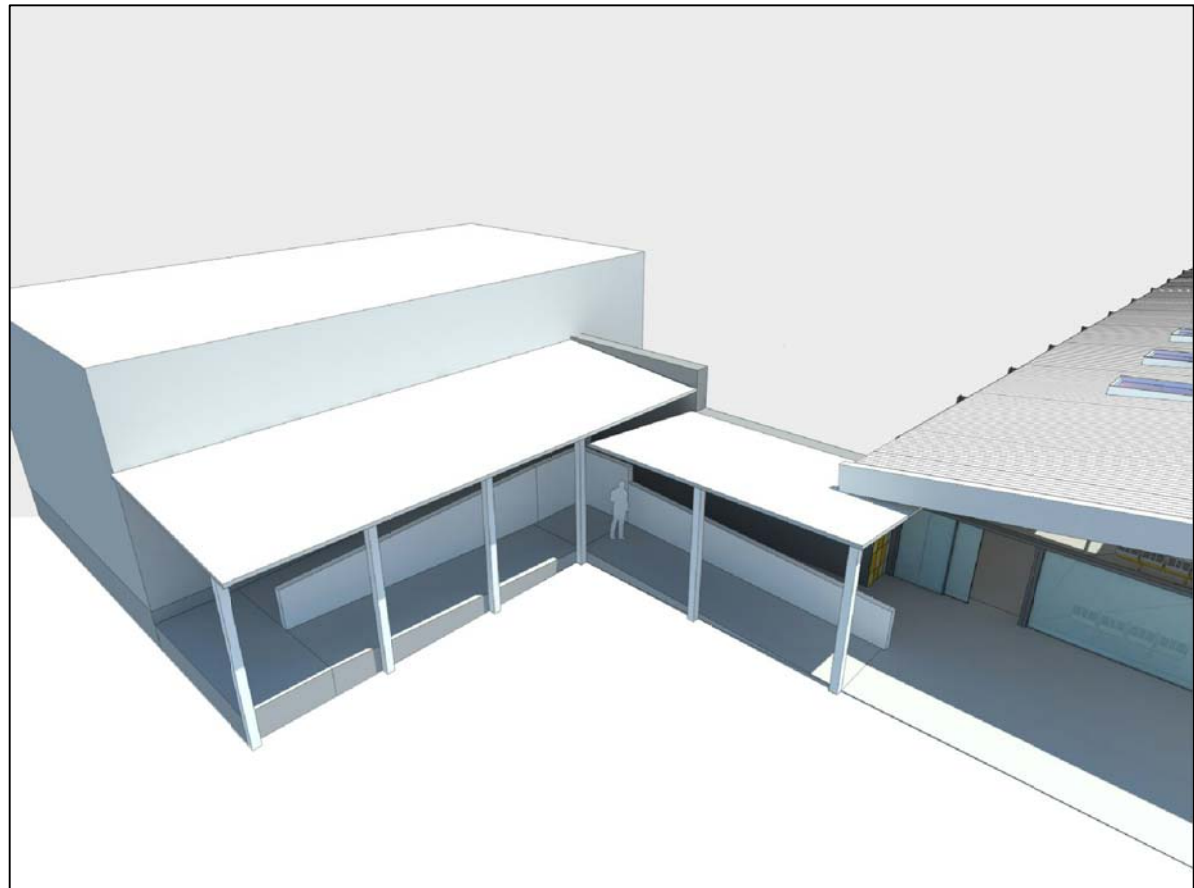

ILLUSTRATIVE 3D IMAGE_ [FOR ILLUSTRATION ONLY]

MAXIMUM PARAMETERS
 Detailed Area
 Outline Area

B01 09/09/16 INITIAL ISSUE			IC
Rev	Date	Description	By / Chk

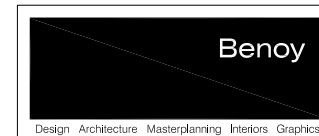

Client
 TELFORD TRUSTEES No.1 Ltd &
 TELFORD TRUSTEES No.2 Ltd

Project
 TELFORD TOWN CENTRE
 TELFORD BUS STATION

Drawing Title
 BUS STATION TEMPORARY
 CONNECTION PROPOSED

Drawn By IC
Checked By IC

Scale 1:200 @ A3
Date 09/09/2016

Project No. 6543
Drawing No. BNY-SA 08 0004
Revision B00

Status PLANNING

1 +44 (0) 1636 672366
 1 +44 (0) 1636 707513
 www.benoy.com