

© This drawing/disk and the works depicted are the copyright of Design Development Partnership Ltd and may not be reproduced or amended except by written permission. No liability will be accepted for amendments made by other persons.

All drawings and specification to be read in conjunction with Structural Engineer and other consultants drawings; all discrepancies should be reported to the architect.

Figured dimensions only are to be taken from this drawing

- Preliminary
- Comment
- Planning
- Tender
- Construction
- Record
- Legal

Drawing Revisions
 Rev Description Date


SCHEDULE OF ACCOMMODATION

Lidl	24,400 sq ft 2,268 sq m
Poundworld	7,500 sq ft 697 sq m
Vets 4 Pets	1,800 sq ft 168 sq m
Subway	1,000 sq ft 93 sq m
Retail Unit	2,045 sq ft 190 sq m

202 parking spaces



SITE SECTION AS PROPOSED

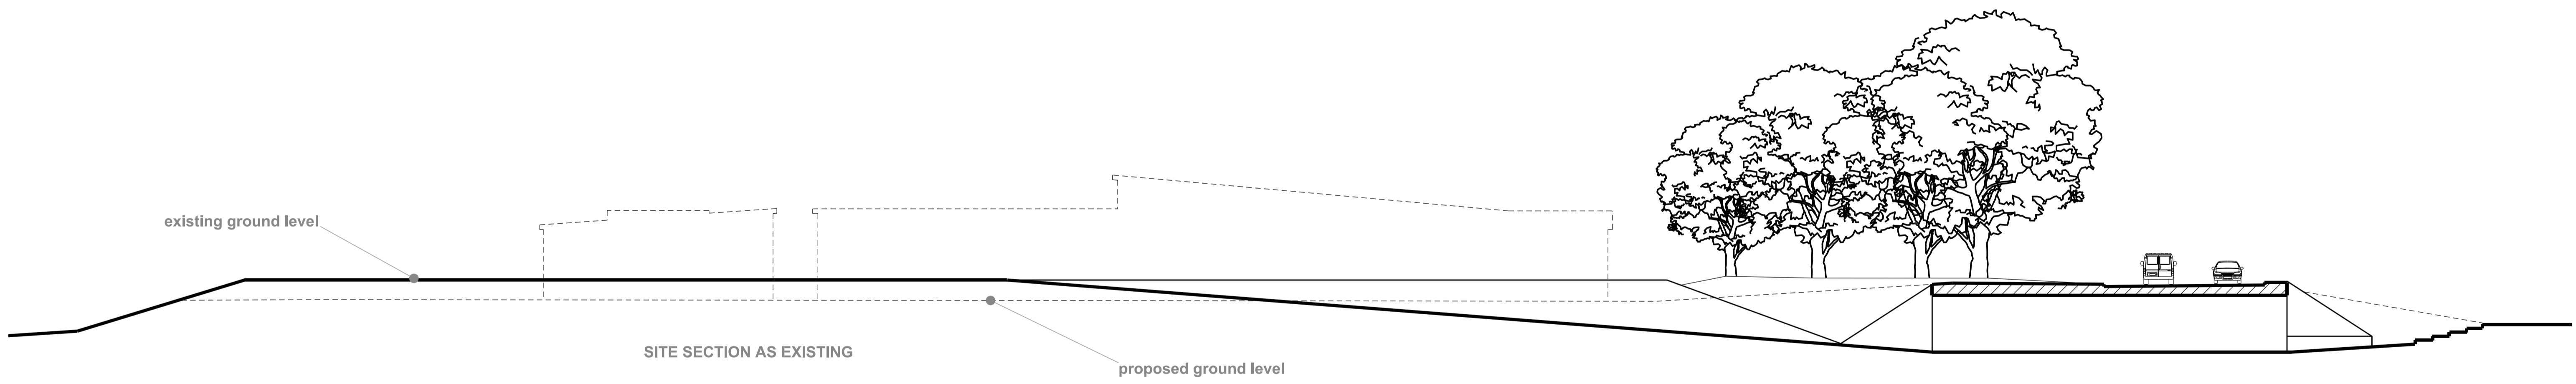

SITE SECTION AS EXISTING

CLIENT Telford & Wrekin COUNCIL

PROJECT **PHASE 2
 MADELEY COURT
 MADELEY TELFORD**

TITLE **Planning Application
 Proposed site section
 Underpass**

SCALE @ A1 **1:200** DATE **26 09 2016**

DRAWING **165 - 60** REV **-**

DRAWN BY **DW** CHECKED BY

**DESIGN
 DEVELOPMENT
 PARTNERSHIP**

ARCHITECTURE + PLANNING + PRINCIPAL DESIGNER

A: Reims House, 8 The Croft, Buntsford Drive, Bromsgrove, B60 4JE
 T: 01527 571 765
 F: 01527 578 207
 E: mail@ddpdesign.co.uk
 W: www.hintongroup.co.uk