




A:A



B:B



C:C

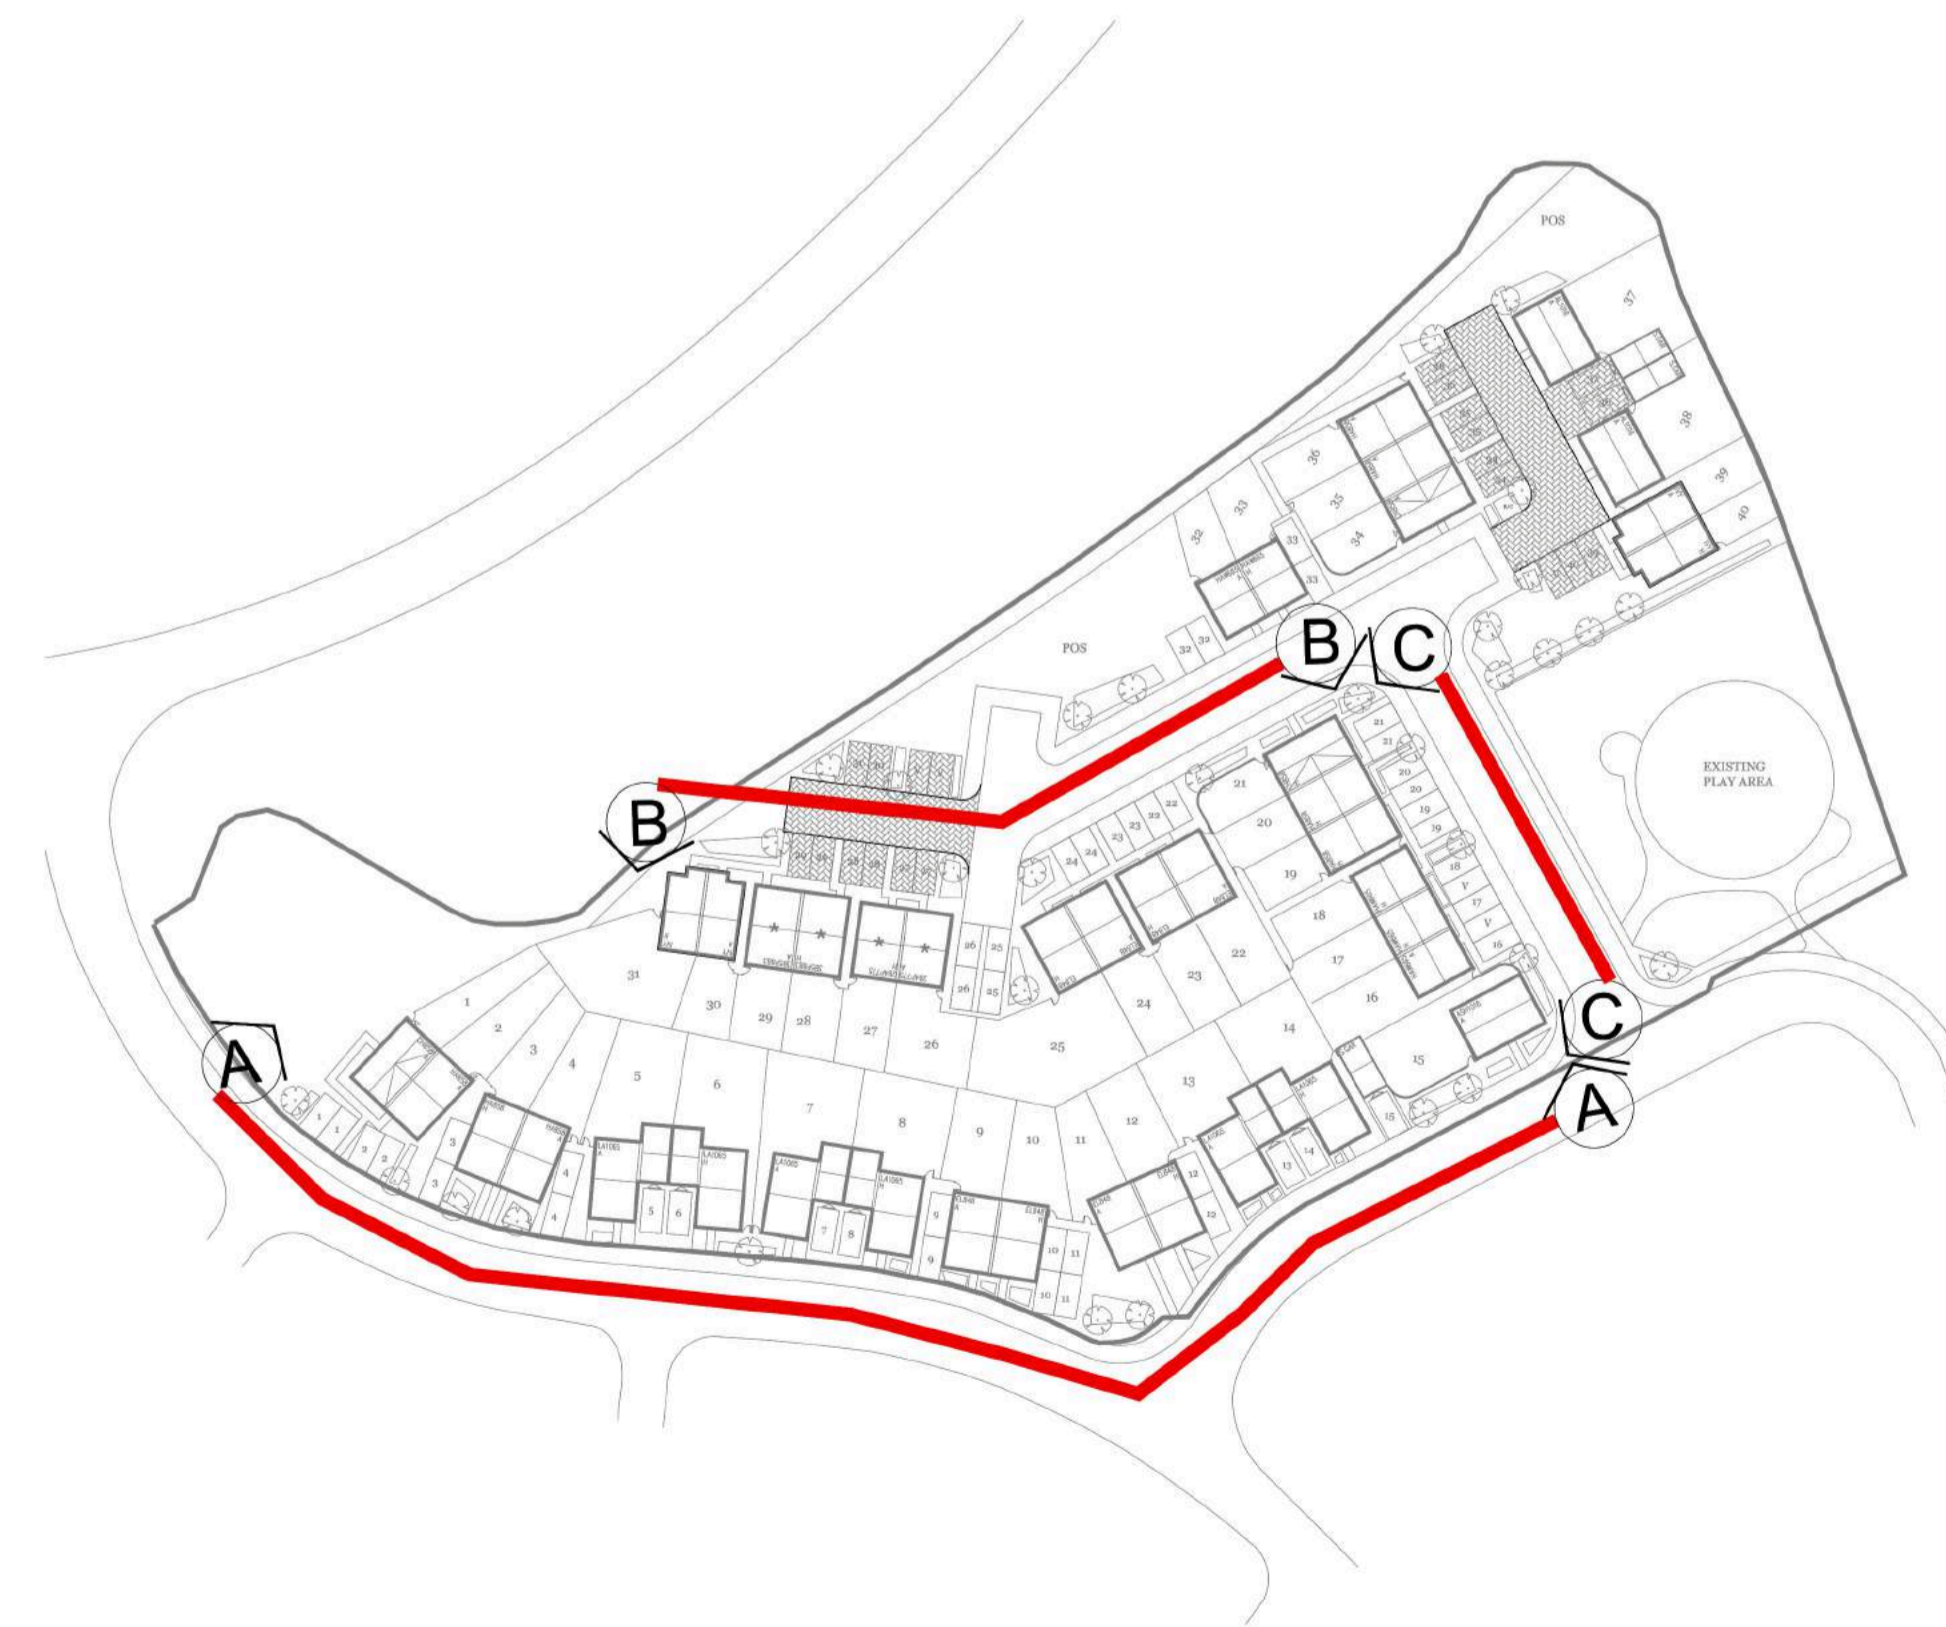

REVISIONS		
REV	DESCRIPTION	DATE

<p>Lioncourt Homes Ltd Lioncourt House, 3 Apex Park, Wainwright Road, Waddon, Worcester, WR4 9FN Tel 01565 755167 Email enquiries@lioncourthomes.com www.lioncourthomes.com</p>			
<p>PROJECT DAISY BANK DRIVE TELFORD</p>			
DRAWING TITLE		PROPOSED STREET SCENES	
DWG NO.	REV.		
TEDB_01_50	-		
SCALE	DATE	DRAWN	CHECKED
1:200@A1	Jan'16	NG	-



This drawing is the copyright of Lioncourt Homes Ltd and has been produced for planning purposes only. Such drawings can be scaled but are not to be used for construction or sales documents.