





Topographical Survey Plan. 1:500

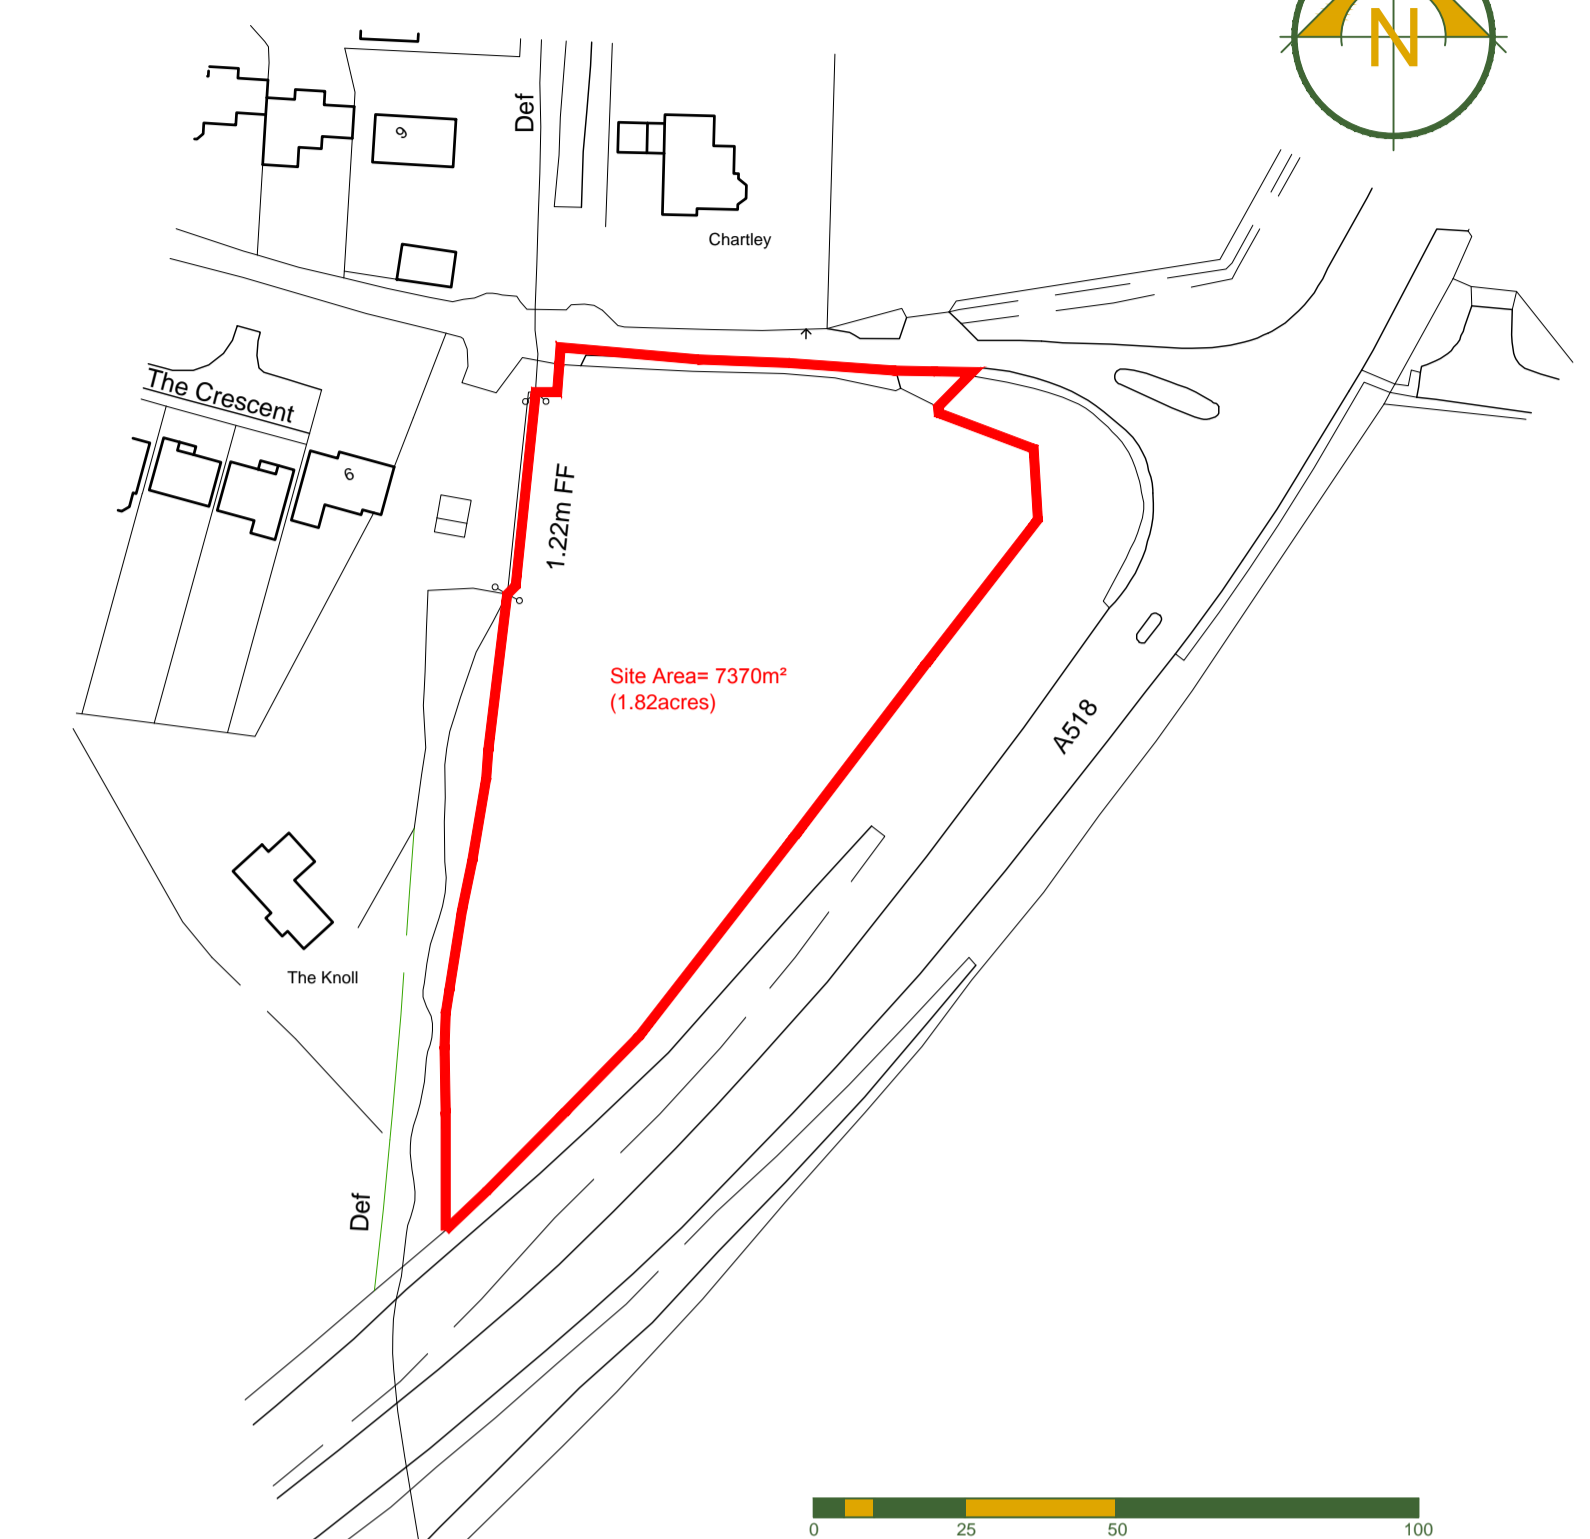

Location Plan 1:1250

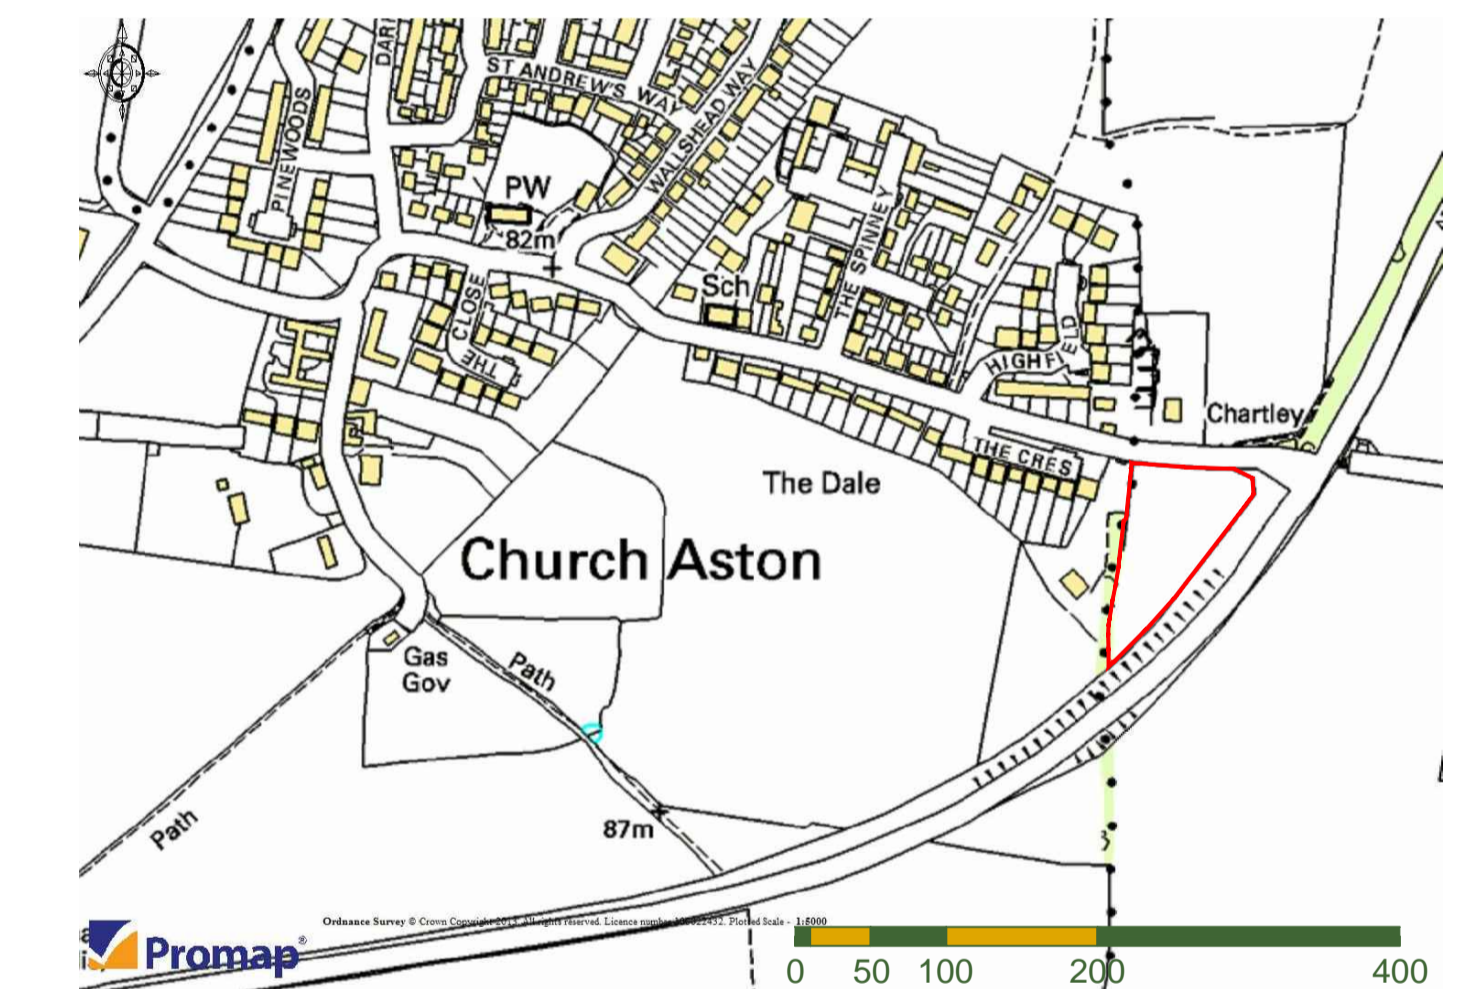

Area Plan 1:5000

Amendments:  
 A Area Plan added to drawing 14/03/16

Area Plan

**BERRYS**  
 Willow House East Tel: 01743 271697  
 Shrewsbury Business Park Fax: 01743 271753  
 Shrewsbury SY2 6LG www.berrybros.com

Client: Galliers Homes Ltd.

Project: Reserved Matters Application.  
 Land at Church Aston.

Drawing: Area Plan, Location Plan and Topographical  
 Survey Plan.

Drawing Number:	Rev.	Scale	Paper	Drawn By:
SA20756/03	A	as noted	A1	AB
				Date: Jan 2016