


NOTES: DO NOT SCALE FROM THE DRAWING - ONLY USE FIGURED DIMENSIONS
 ALL DRAWINGS TO BE READ IN CONJUNCTION WITH SPECIFICATION(S)
 WHEREVER POSSIBLE USE SITE DIMENSIONS PRIOR TO FABRICATION
 REFER ANY DISCREPANCIES FOUND TO THE ARCHITECT
 WHETHER SPECIFICALLY STATED OR NOT ALL WORKS ARE TO COMPLY WITH:
 i) THE BUILDING REGULATIONS
 ii) THE REQUIREMENTS OF THE NHBC
 iii) THE CLIENTS BRIEF WHERE RELEVANT

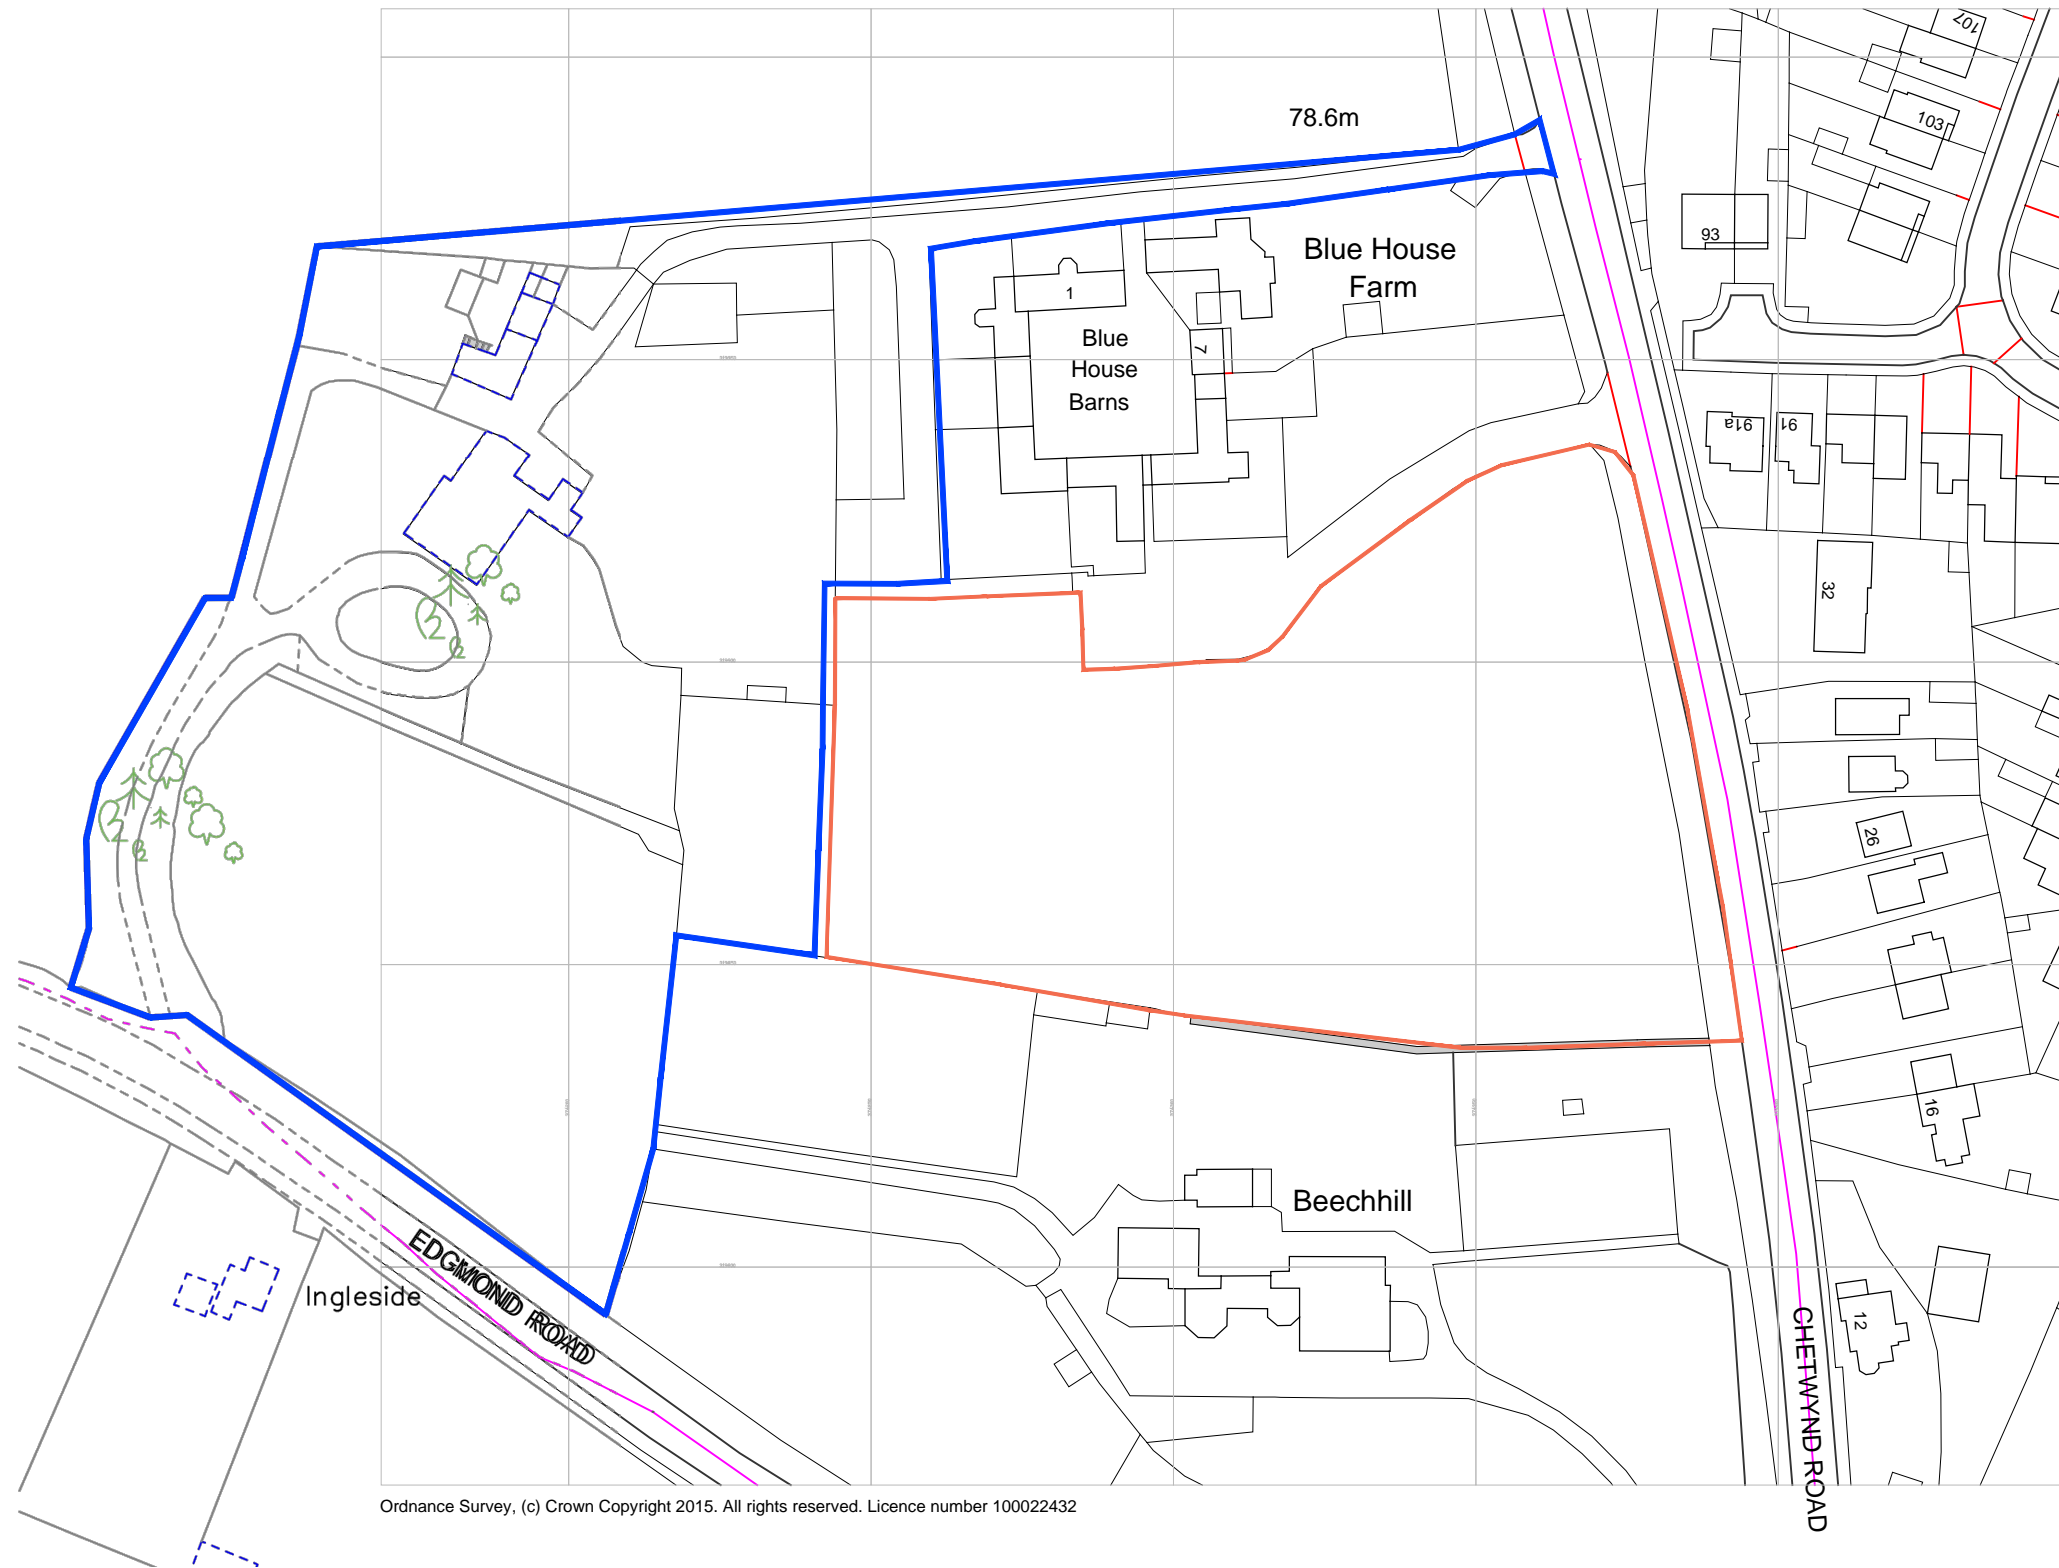

REV A	DETAILED REVISION NOTE	00/00/00	000
Rev	Amendment	Date	Drn Chk

Revisions:

white ridge
 architecture

hilton hall hilton lane essington staffordshire WV11 2BQ
 telephone : 01902 728866
 w : whiteridgearchitecture.co.uk
 e : info@whiteridgearchitecture.co.uk

Client:

GALLIERS
 NEW HOMES

ST JUDE'S HOUSE, HIGH STREET, CHASTOWN, STAFFS WS7 3XQ

Site:
 Proposed Residential Development off
 Chetwynd Road, Newport

Title:
 Location Plan

Scale:
 1:1250@A3

Drng No.:
 2131/01

DWG File Ref:
 DRAWN: WM

Date:
 03/05/16

Rev:
 -

Written dimensions to be taken only. Do not scale from drawing.
 Minor inaccuracies may occur due to printing processes.