



SITE SECTION A-A


----- EXISTING GROUND LEVEL

----- PROPOSED LEVELS

GL GROUND LEVELS

RL ROAD LEVELS

FL FLOOR SLAB LEVELS

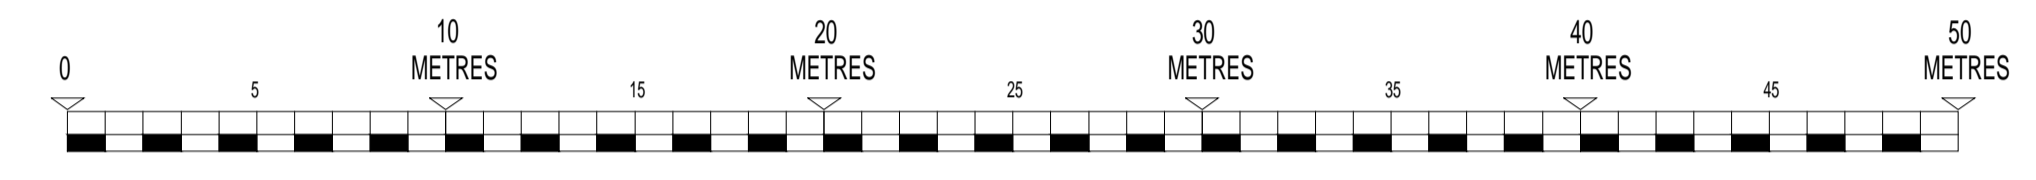

Rev	Amendment	Date	Dr	Dk

white ridge
architecture

hilton hall hilton lane essington staffordshire WV11 5SQ
 telephone : 01892 728888
 www.whiteridgearchitecture.co.uk
 e : info@whiteridgearchitecture.co.uk

Client:

GALLIERS
NEW HOMES

ST JUDE'S HOUSE, HIGH STREET, CHASETOWN, STAFFS WS7 3XG

Site:
Proposed Residential Development off
Chetwynd Road, Newport

Title:
Site Section

Scale:
1:200@A1

Drawn:
2131/15

Drawn:
JC

Date:
20/05/16

Written dimensions to be taken only. Do not scale from drawing.
Minor inaccuracies may occur due to printing processes.