


TO BE READ IN CONJUNCTION WITH:

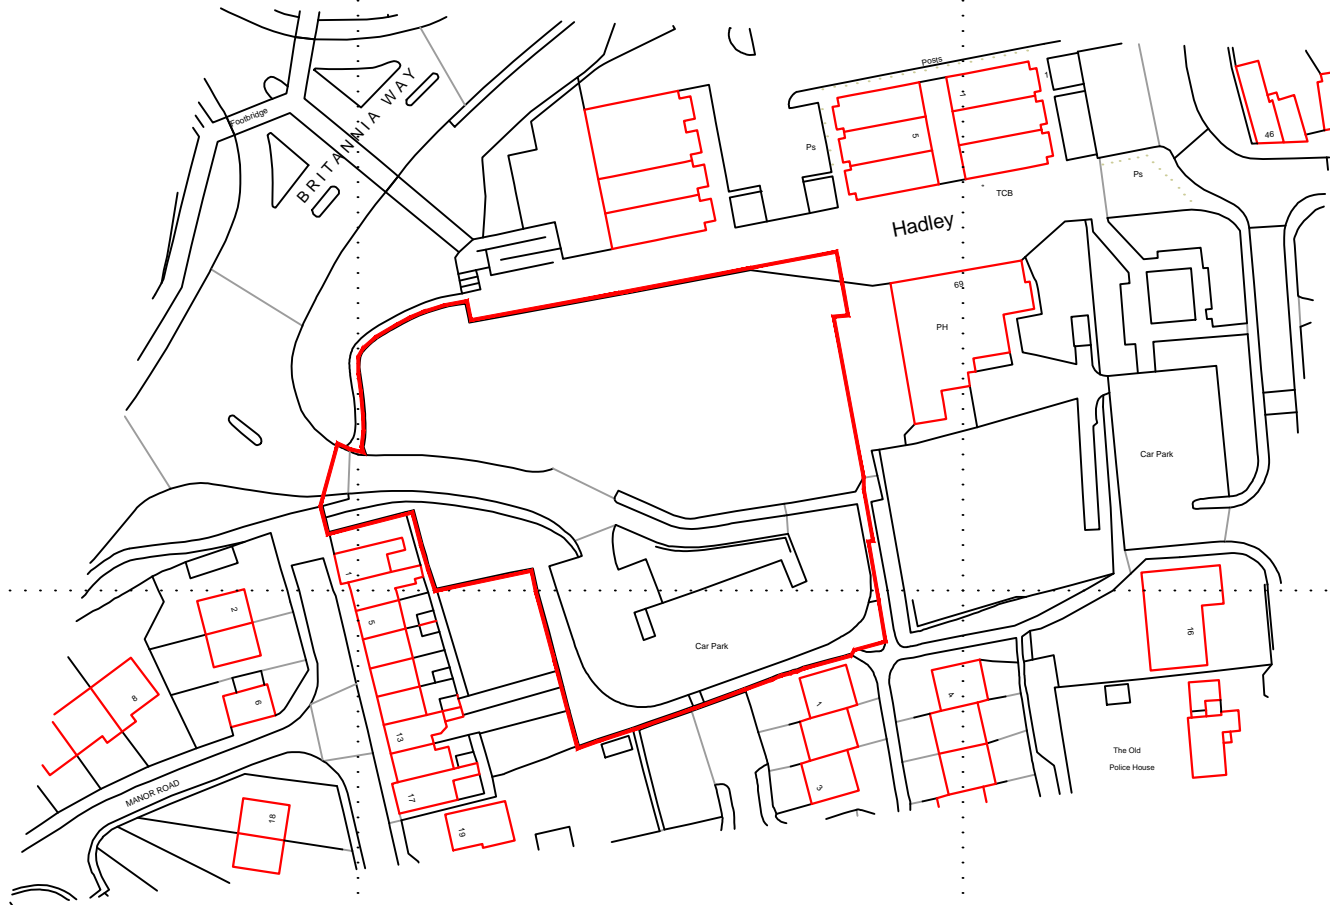

Mapping contents (c) Crown copyright and database rights 2015 Ordnance Survey 100035207

A -- 00/00/00 XX/XX
REV NOTES DATE BY/CHK

DO NOT SCALE

SITE LOCATION PLAN

HADLEY WELLINGTON

DRAWING NO. HA-301-00
SCALE 1:1250 @ A4
SITE AREA 0.49ha.
DATE 13.05.16
DRAWN HB
CHECK -



UNIT E, PINWOOD, BELL HEATH WAY
WOODGATE BUSINESS PARK
WOODGATE VALLEY, BIRMINGHAM, B32 3BZ
TEL (0121) 421 8300 FAX (0121) 421 8210
© LOVELL PARTNERSHIPS LIMITED 2016