


NOTES:

The copyright © of this drawing is vested in the Architect and must not be copied or reproduced without consent.

All Contractors must visit the site and be responsible for taking and checking dimensions relative to their work. Sutton and Wilkinson Chartered Architects to be advised of any variation between drawings and site conditions.

DO NOT SCALE OFF THIS DRAWING... IF IN DOUBT ASK

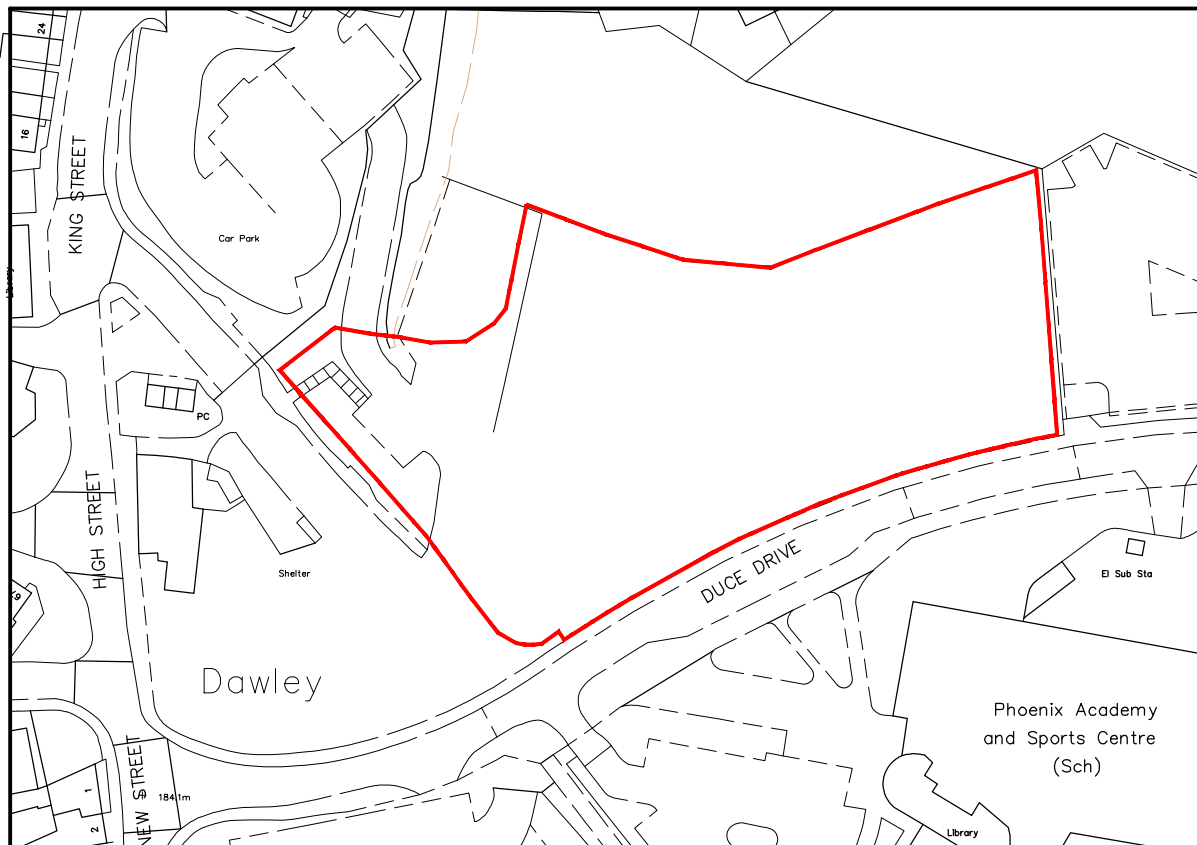

Ordnance Survey (c) Crown Copyright 2014. All rights reserved. Licence number 100022432

PROJECT:
Proposed Residential Development at:
Duce Drive
Dawley, Telford


TITLE:
LOCATION PLAN

CLIENT:
Wrekin Housing Trust

SUTTON AND WILKINSON CHARTERED ARCHITECTS

Victoria House, 13 New Penkridge Road,
Cannock, Staffs, WS11 1HW

Telephone: 01543 466441
Facsimile: 01543 462469
e-mail: office@suttonwilkinson.co.uk

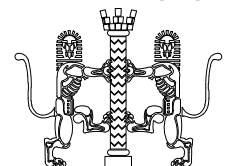

SCALE 1:1250	DRAWN AMB	DATE	SIZE A4
DRAWING NUMBER 2344 - 01			REVISION