



Land at 'Christophers Bar' (The former Swan Hotel) 106 Watling Street, Wellington. TF1 2NH.

Location & Block Plans


Sheet Size A1
 This drawing and the works depicted are the copyright of ASG Architects Ltd and may only be reproduced by written permission. All dimensions depicted are subject to checking on site, any discrepancies to be noted to office of origin immediately. Only figured dimensions to be used. The information in this drawing is solely applicable to the below project.
 5 10 15 20 25 30 35 40 45 50 55 60 65 70 75 80 85 90 95 100
 (Scale Bar - 1 to 1mm)

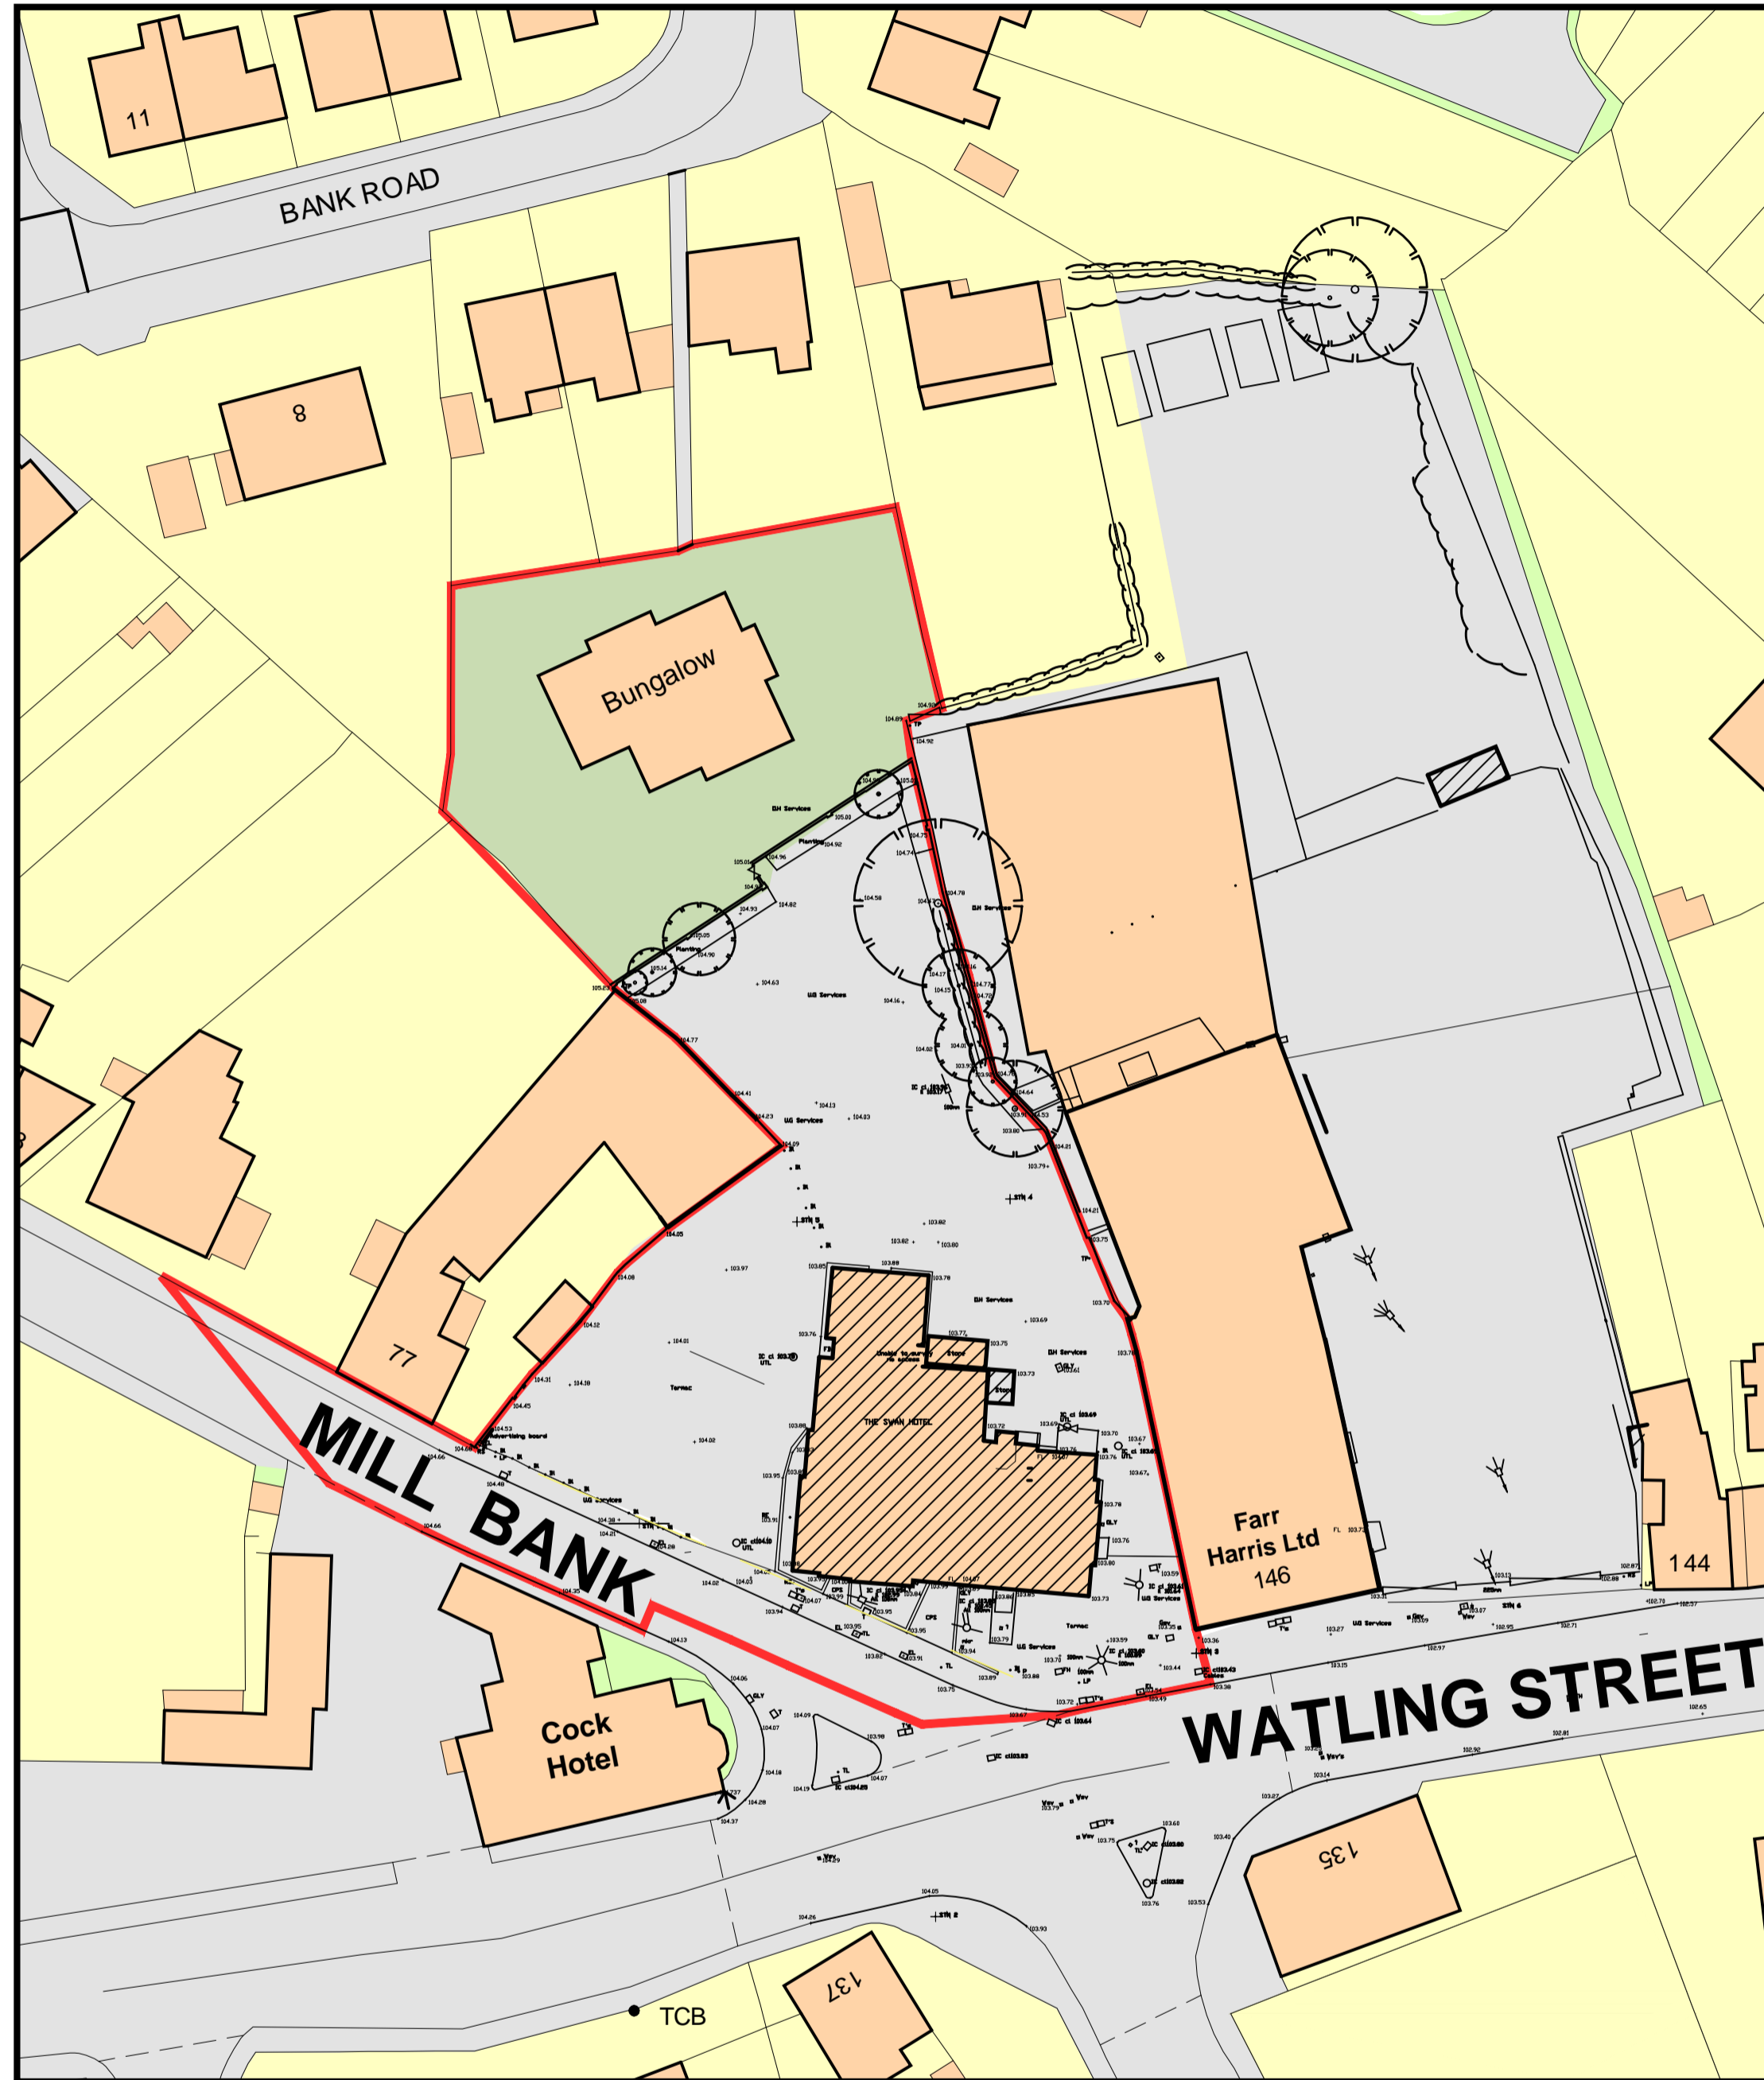

Existing Block Plan
 (Scale = 1:500)

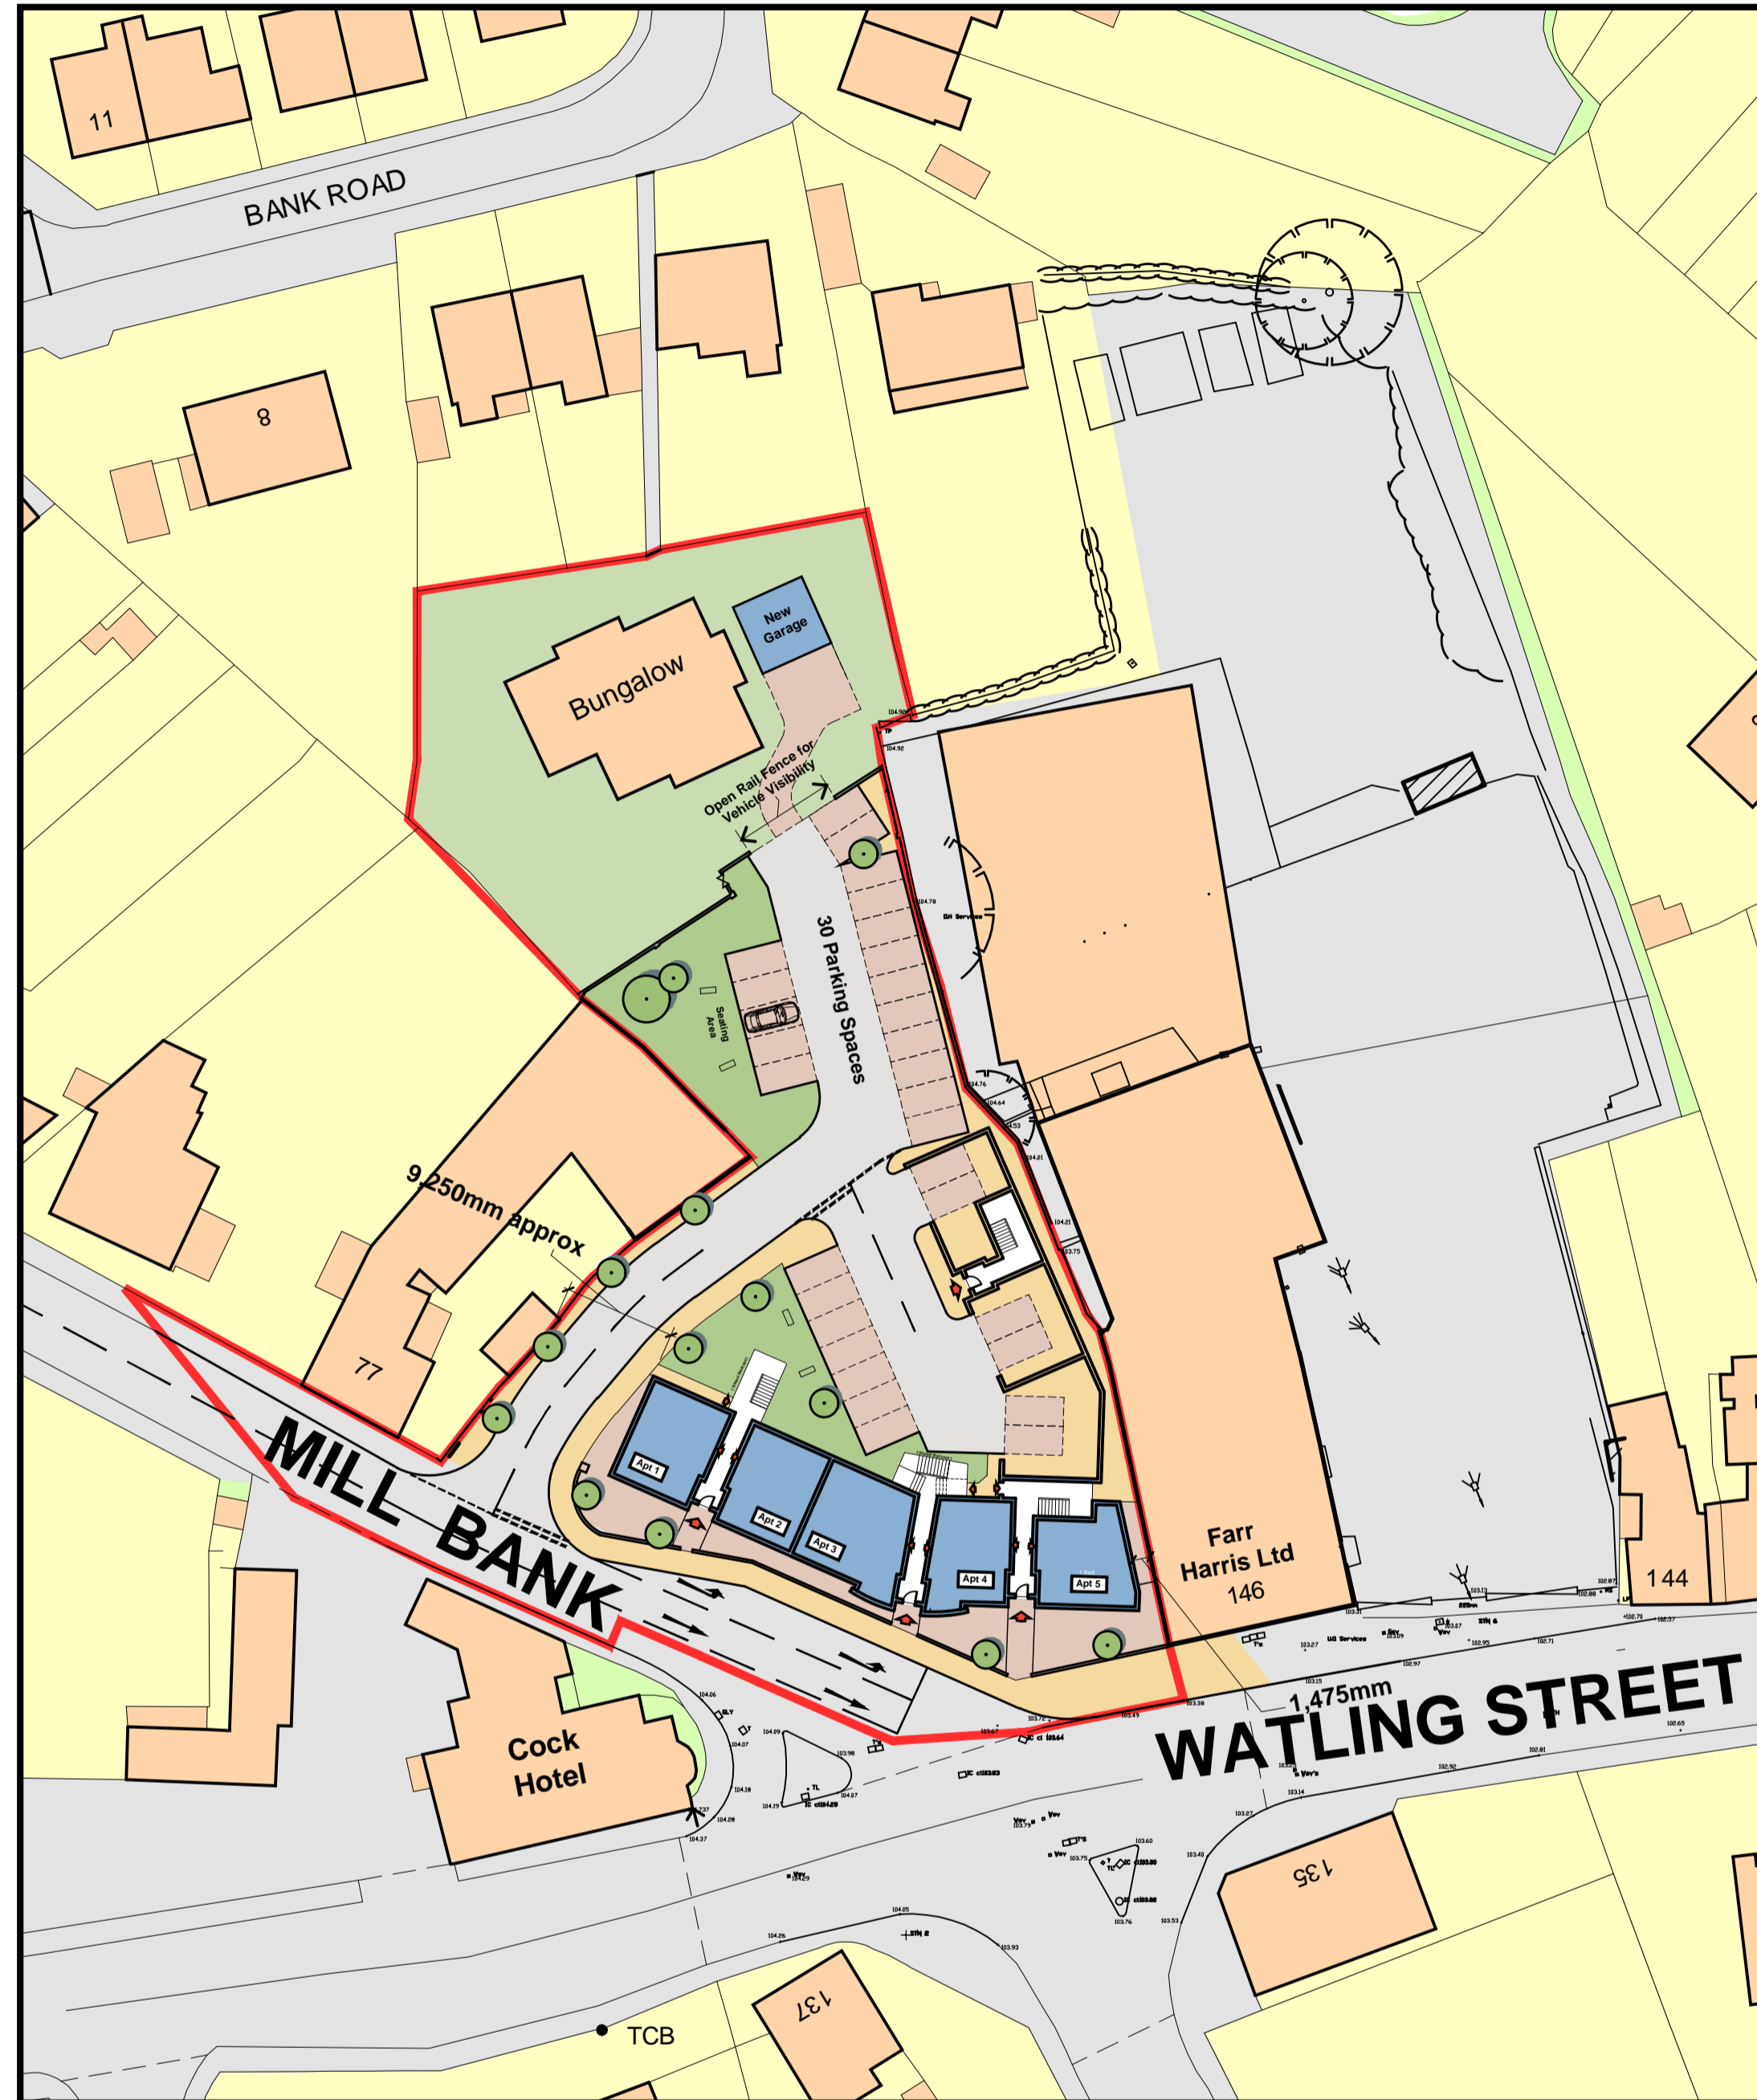

Proposed Block Plan
 (Scale = 1:500)

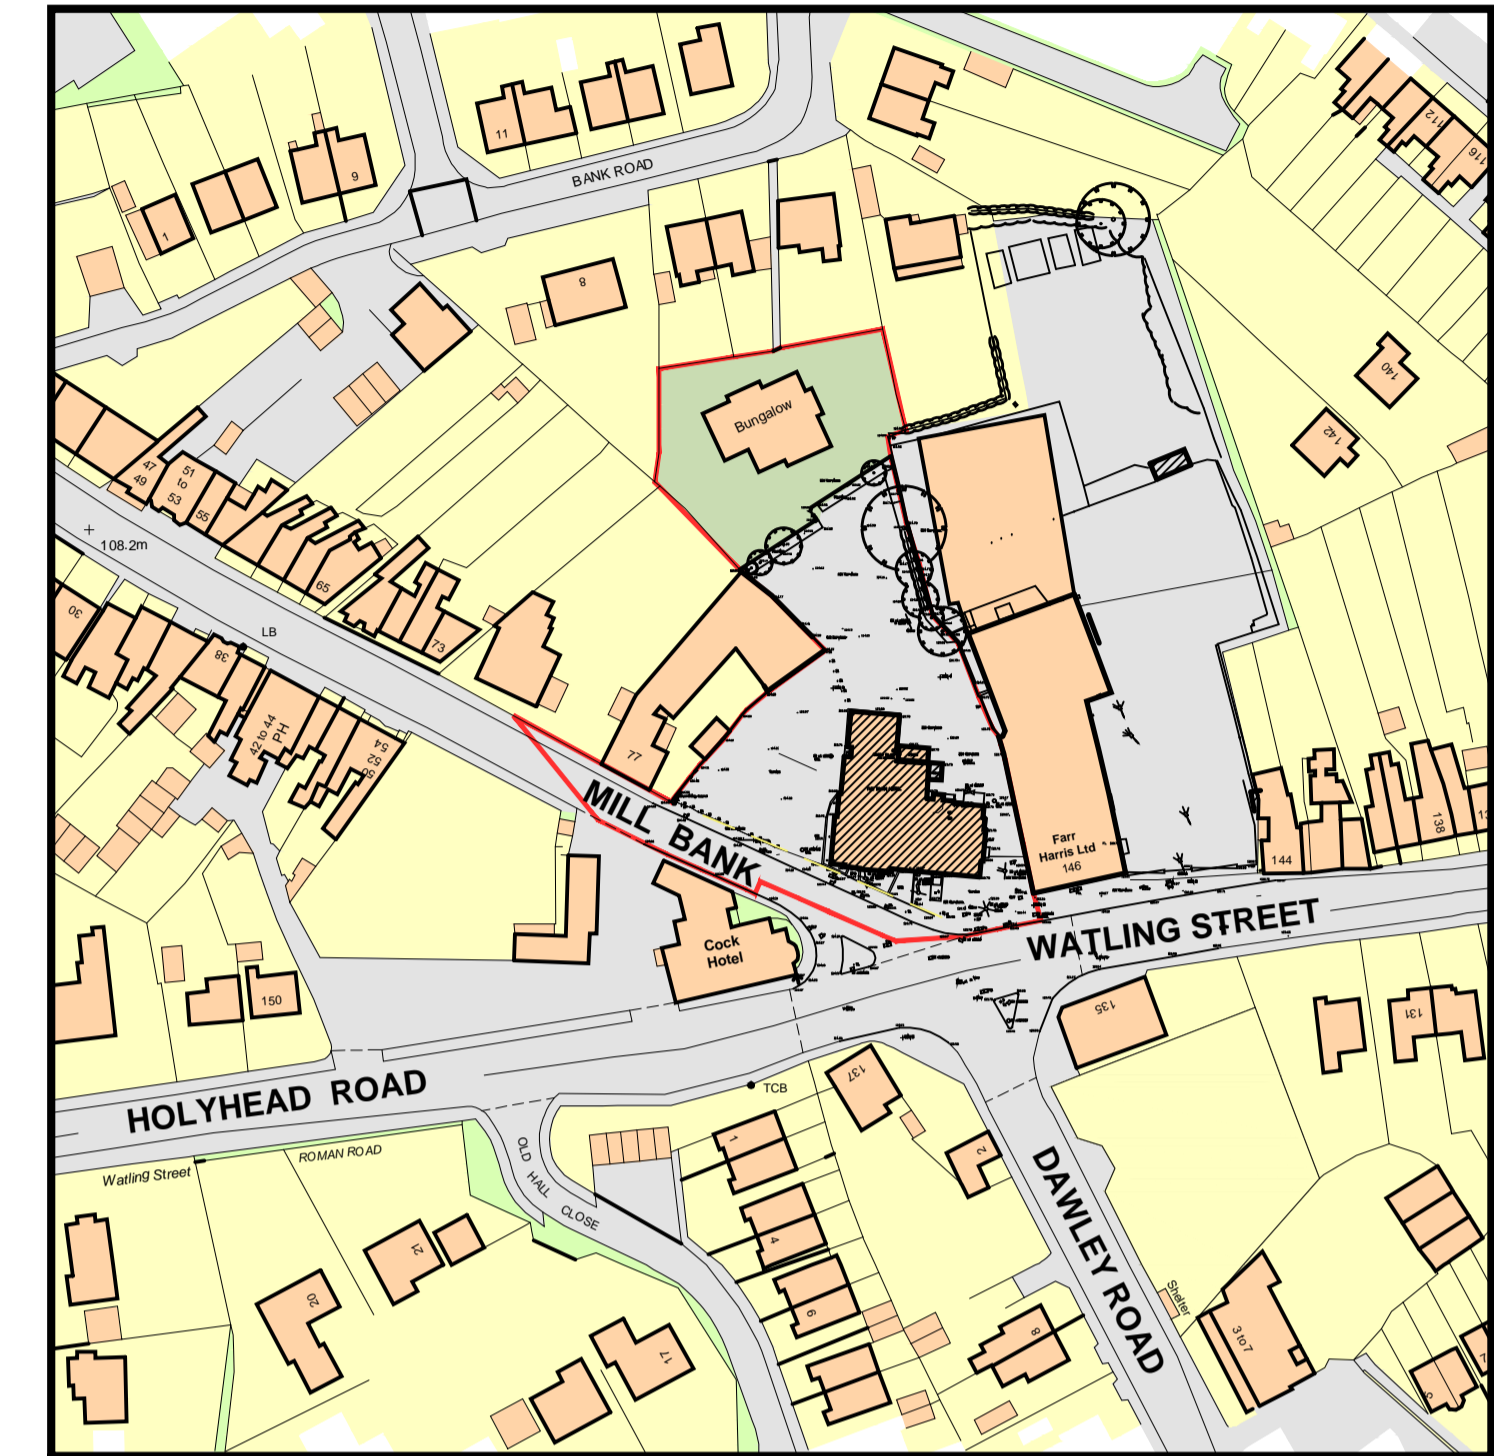

Location Plan
 (Scale = 1:1250)

Drawing Status:	Planning	
B	10.08.17 Red Line Updated for Planning Application	ARL
A	03.08.17 Updated for Planning Application	ARL
Revision:	Date:	Description:
Client:		
Mr. C. Witton.		
Project:		
New Residential Development.		
Land at 'Christophers Bar' (Swan Hotel)		
106 Watling Street, Wellington, Telford.		
TF1 2NH		
Drawing:		
Location & Block Plans.		
Date:	08.12.15	Drawn By:
Drawing No.:	ASG15050 - LP1	ARL
Revision:	B	Scale:
		As shown

ASG Architects Ltd
 CHARTERED ARCHITECT & CHARTERED ARCHITECTURAL TECHNOLOGISTS

COMMERCIAL | HOUSING | RETAIL | HEALTHCARE | OFFICES

RIBA Chartered Practice | arb | LABC
 Tel : 01952 288 292
 Business & Technology Centre, Phoenix, Telford, Shropshire, TF2 9NT
 www.asg-architects.co.uk | studio@asg-architects.co.uk
 Birmingham 0121 369 9290 | Walsingham 01902 581 500