



© this drawing and the building works depicted are the copyright of idp and may not be reproduced or amended except by written permission. no liability will be accepted for amendments made by other persons.  
 all dimensions to be checked on site and architect notified of any discrepancies prior to commencement.  
 do not scale.

notes:


**EXISTING AND PROPOSED LANDSCAPE SHOWN INDICATIVELY**

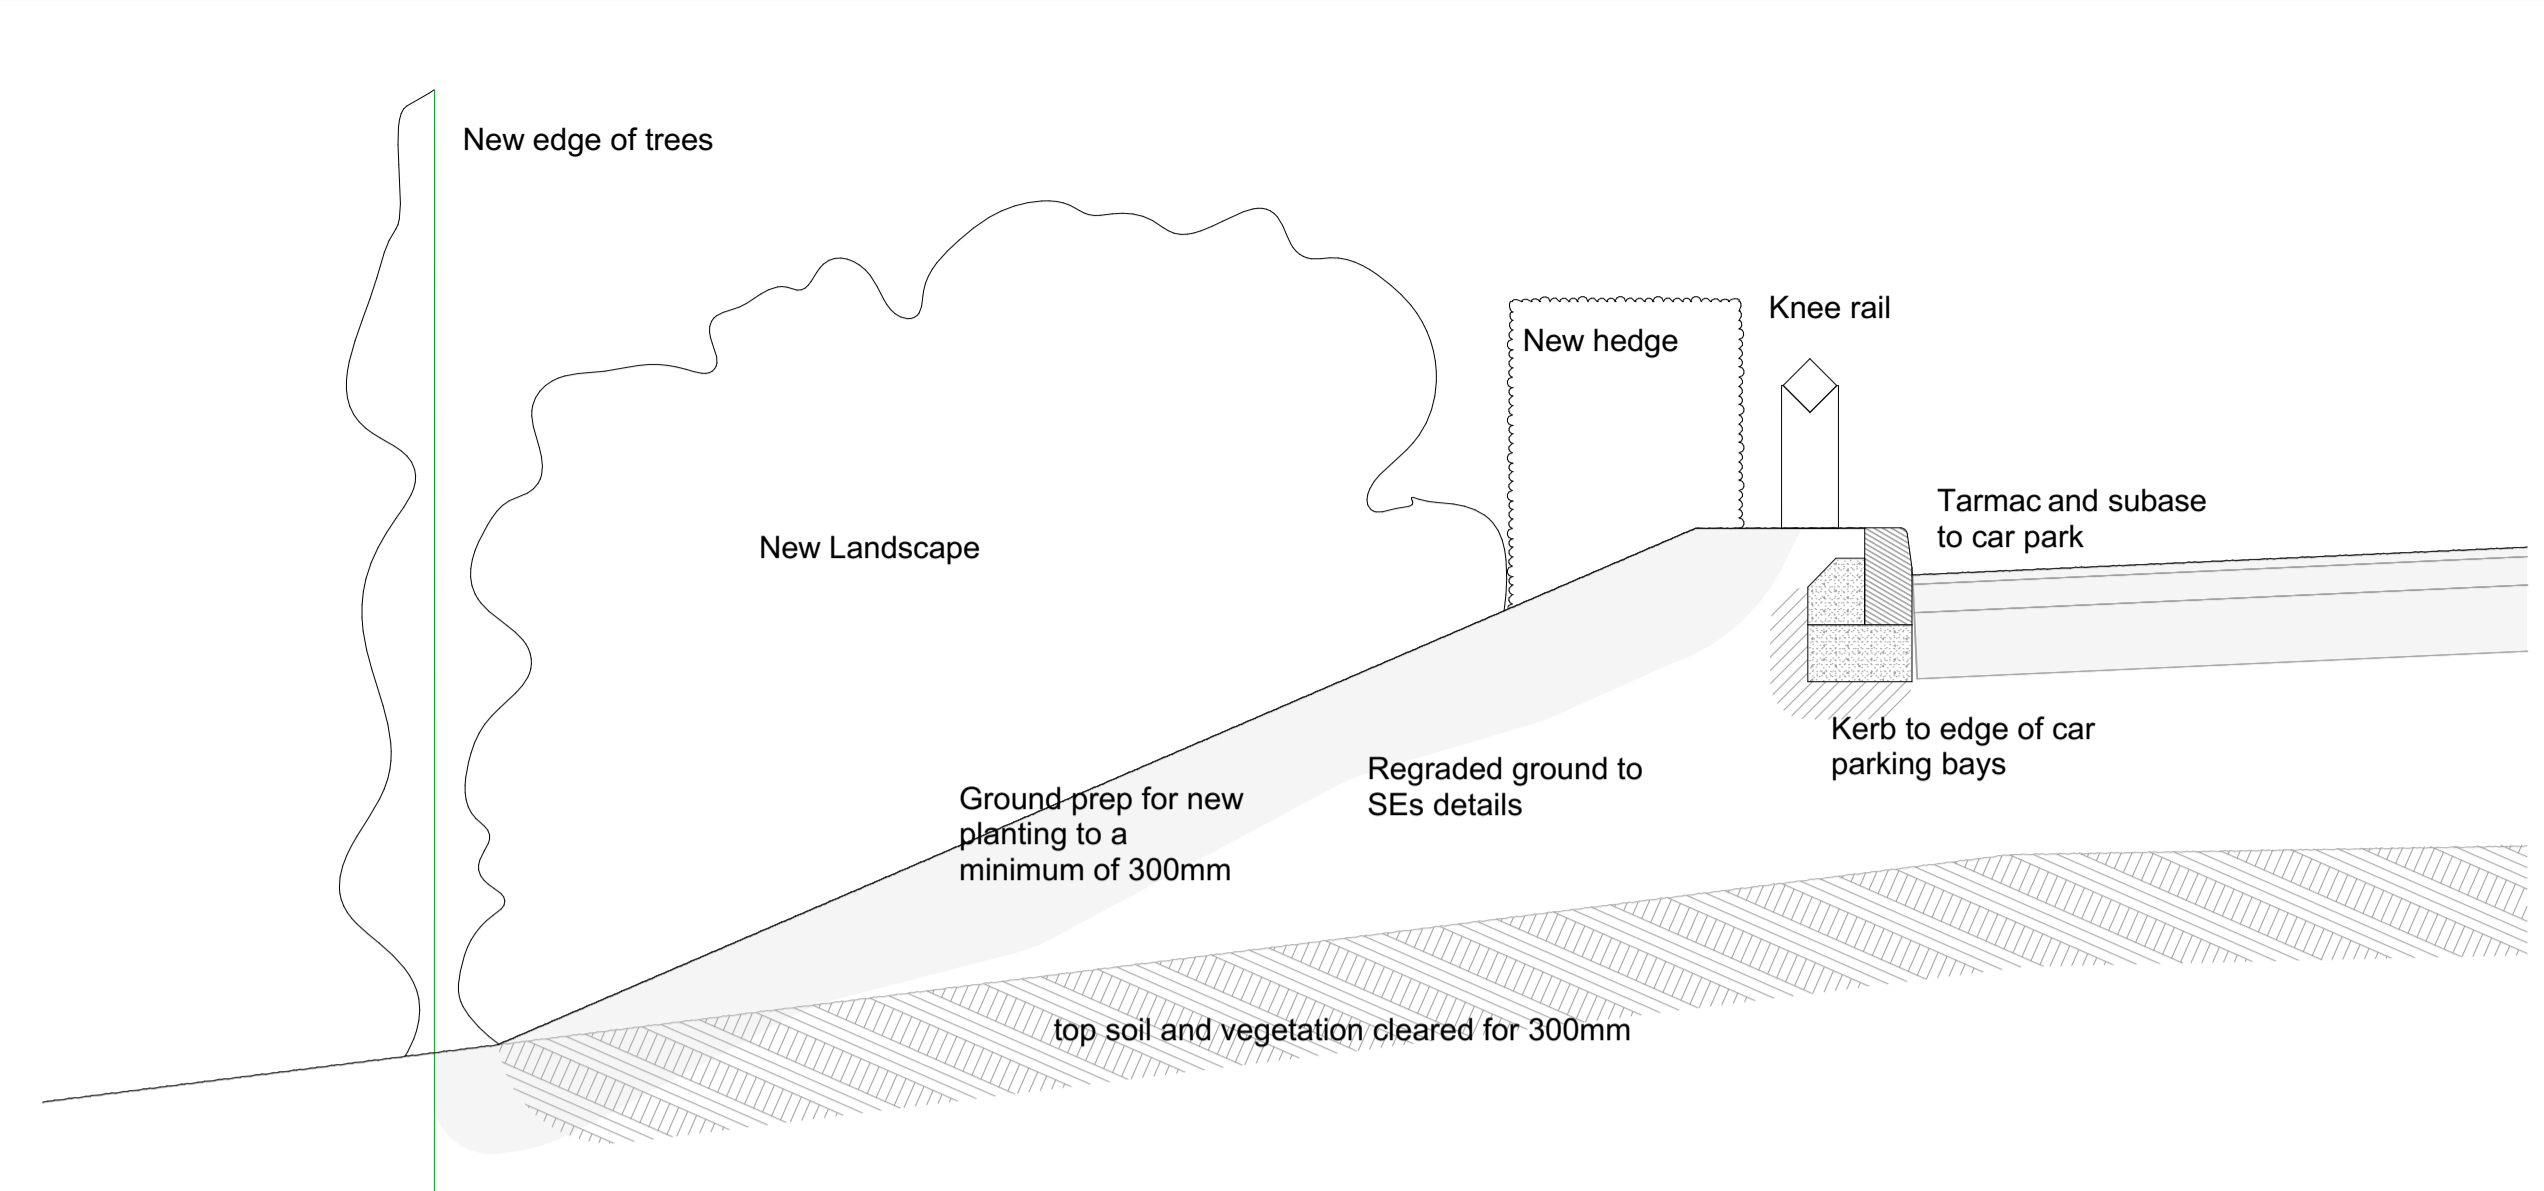


DETAIL TB 01  
SECTION 1:20

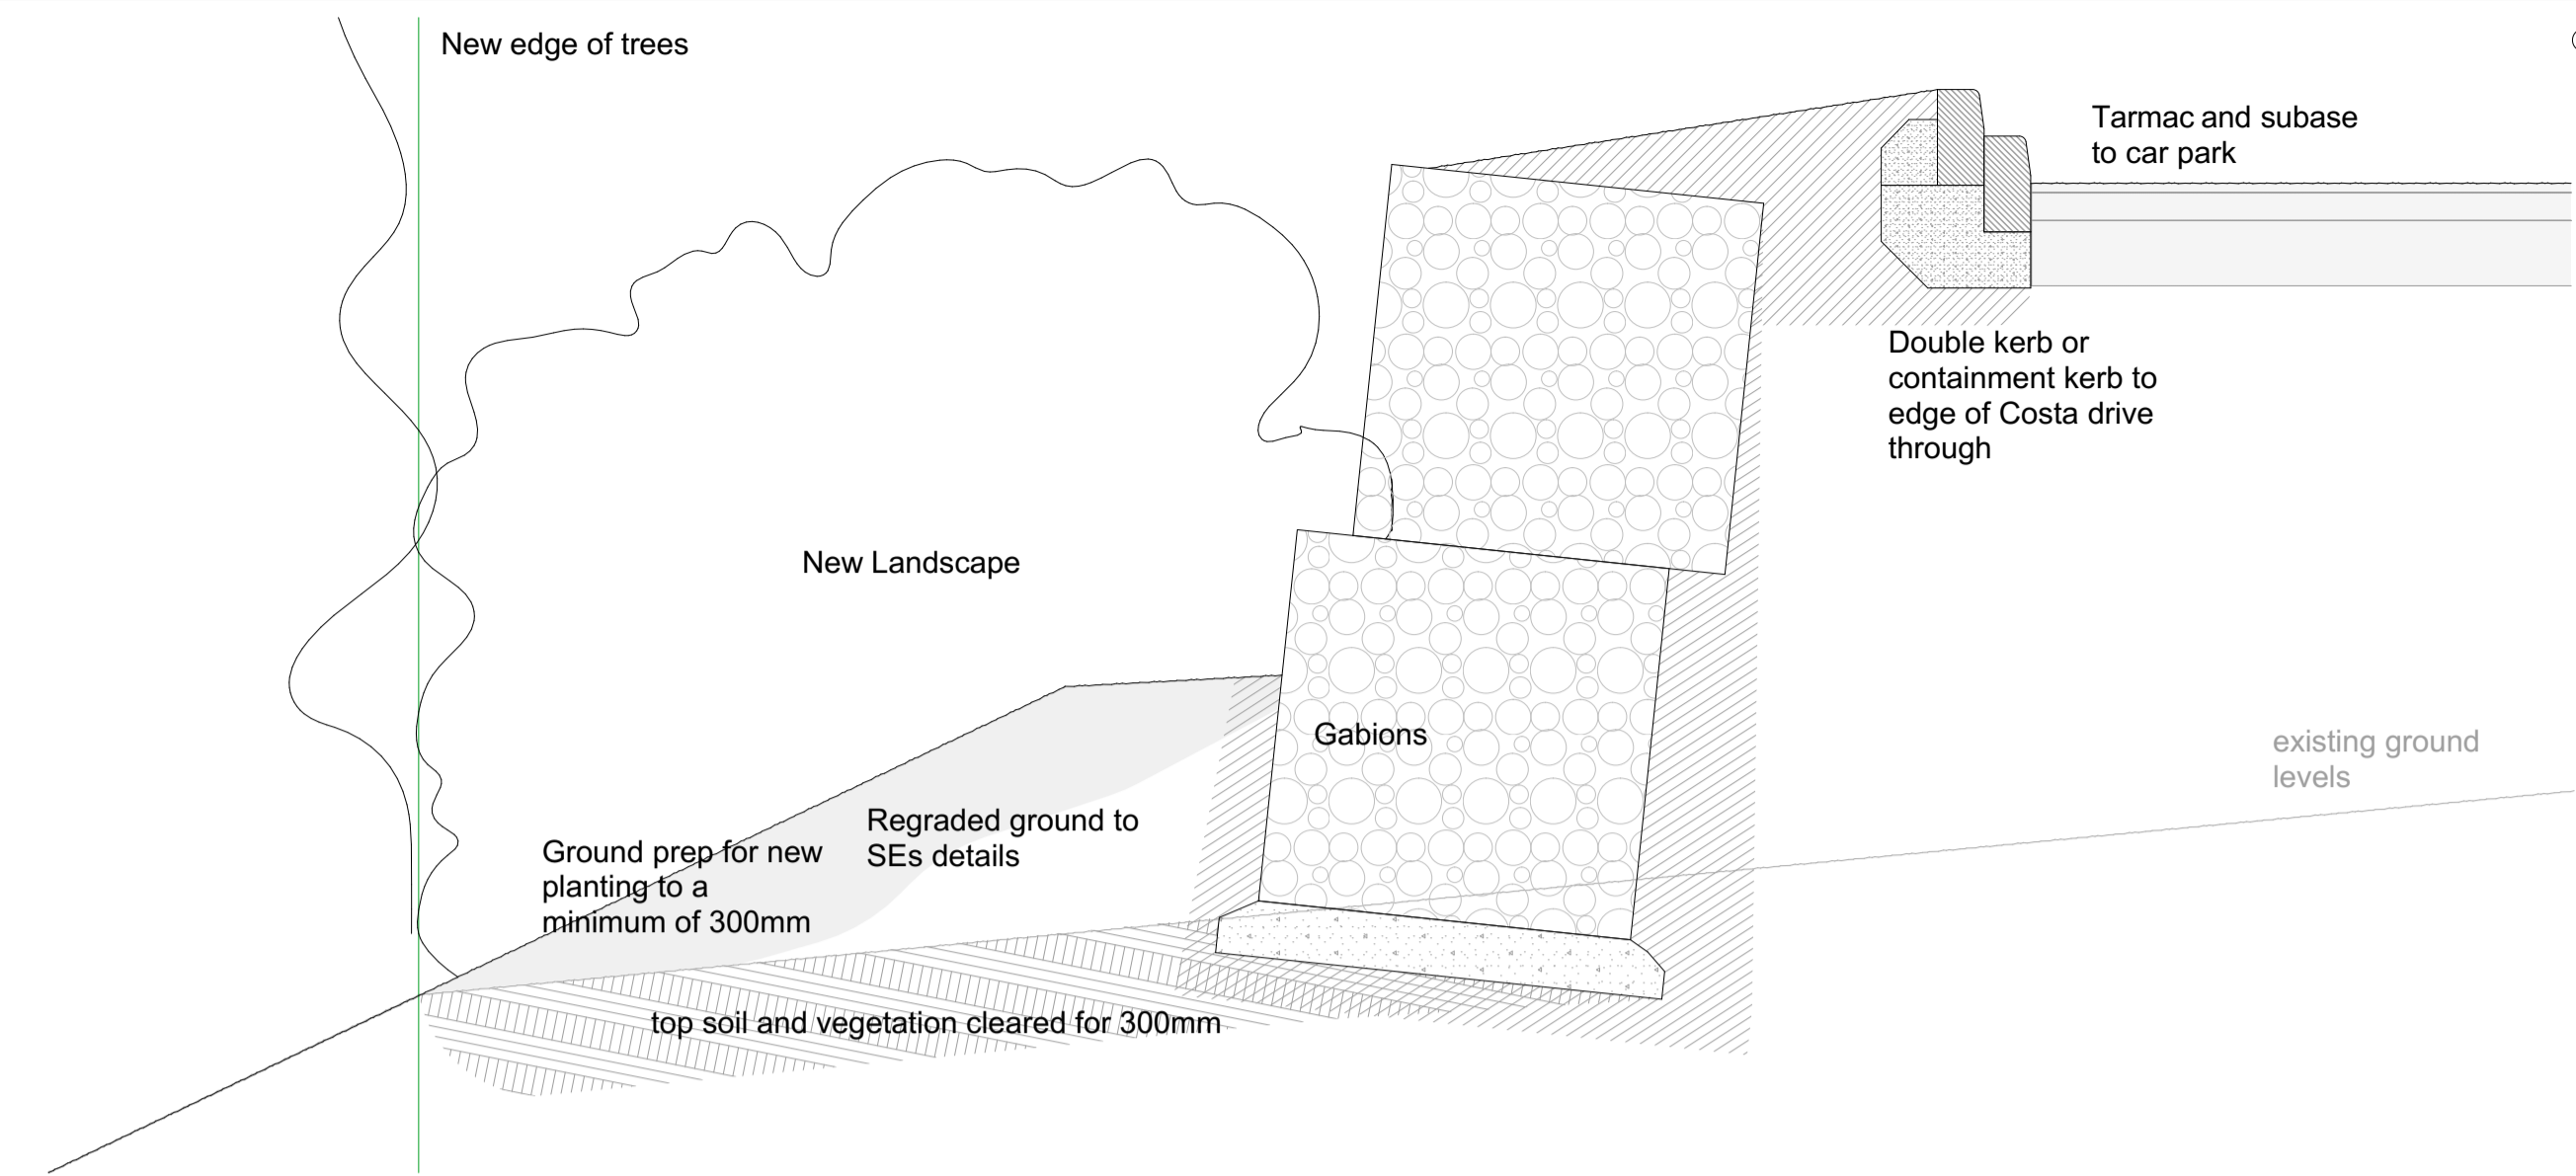


DETAIL TB 04  
SECTION 1:20

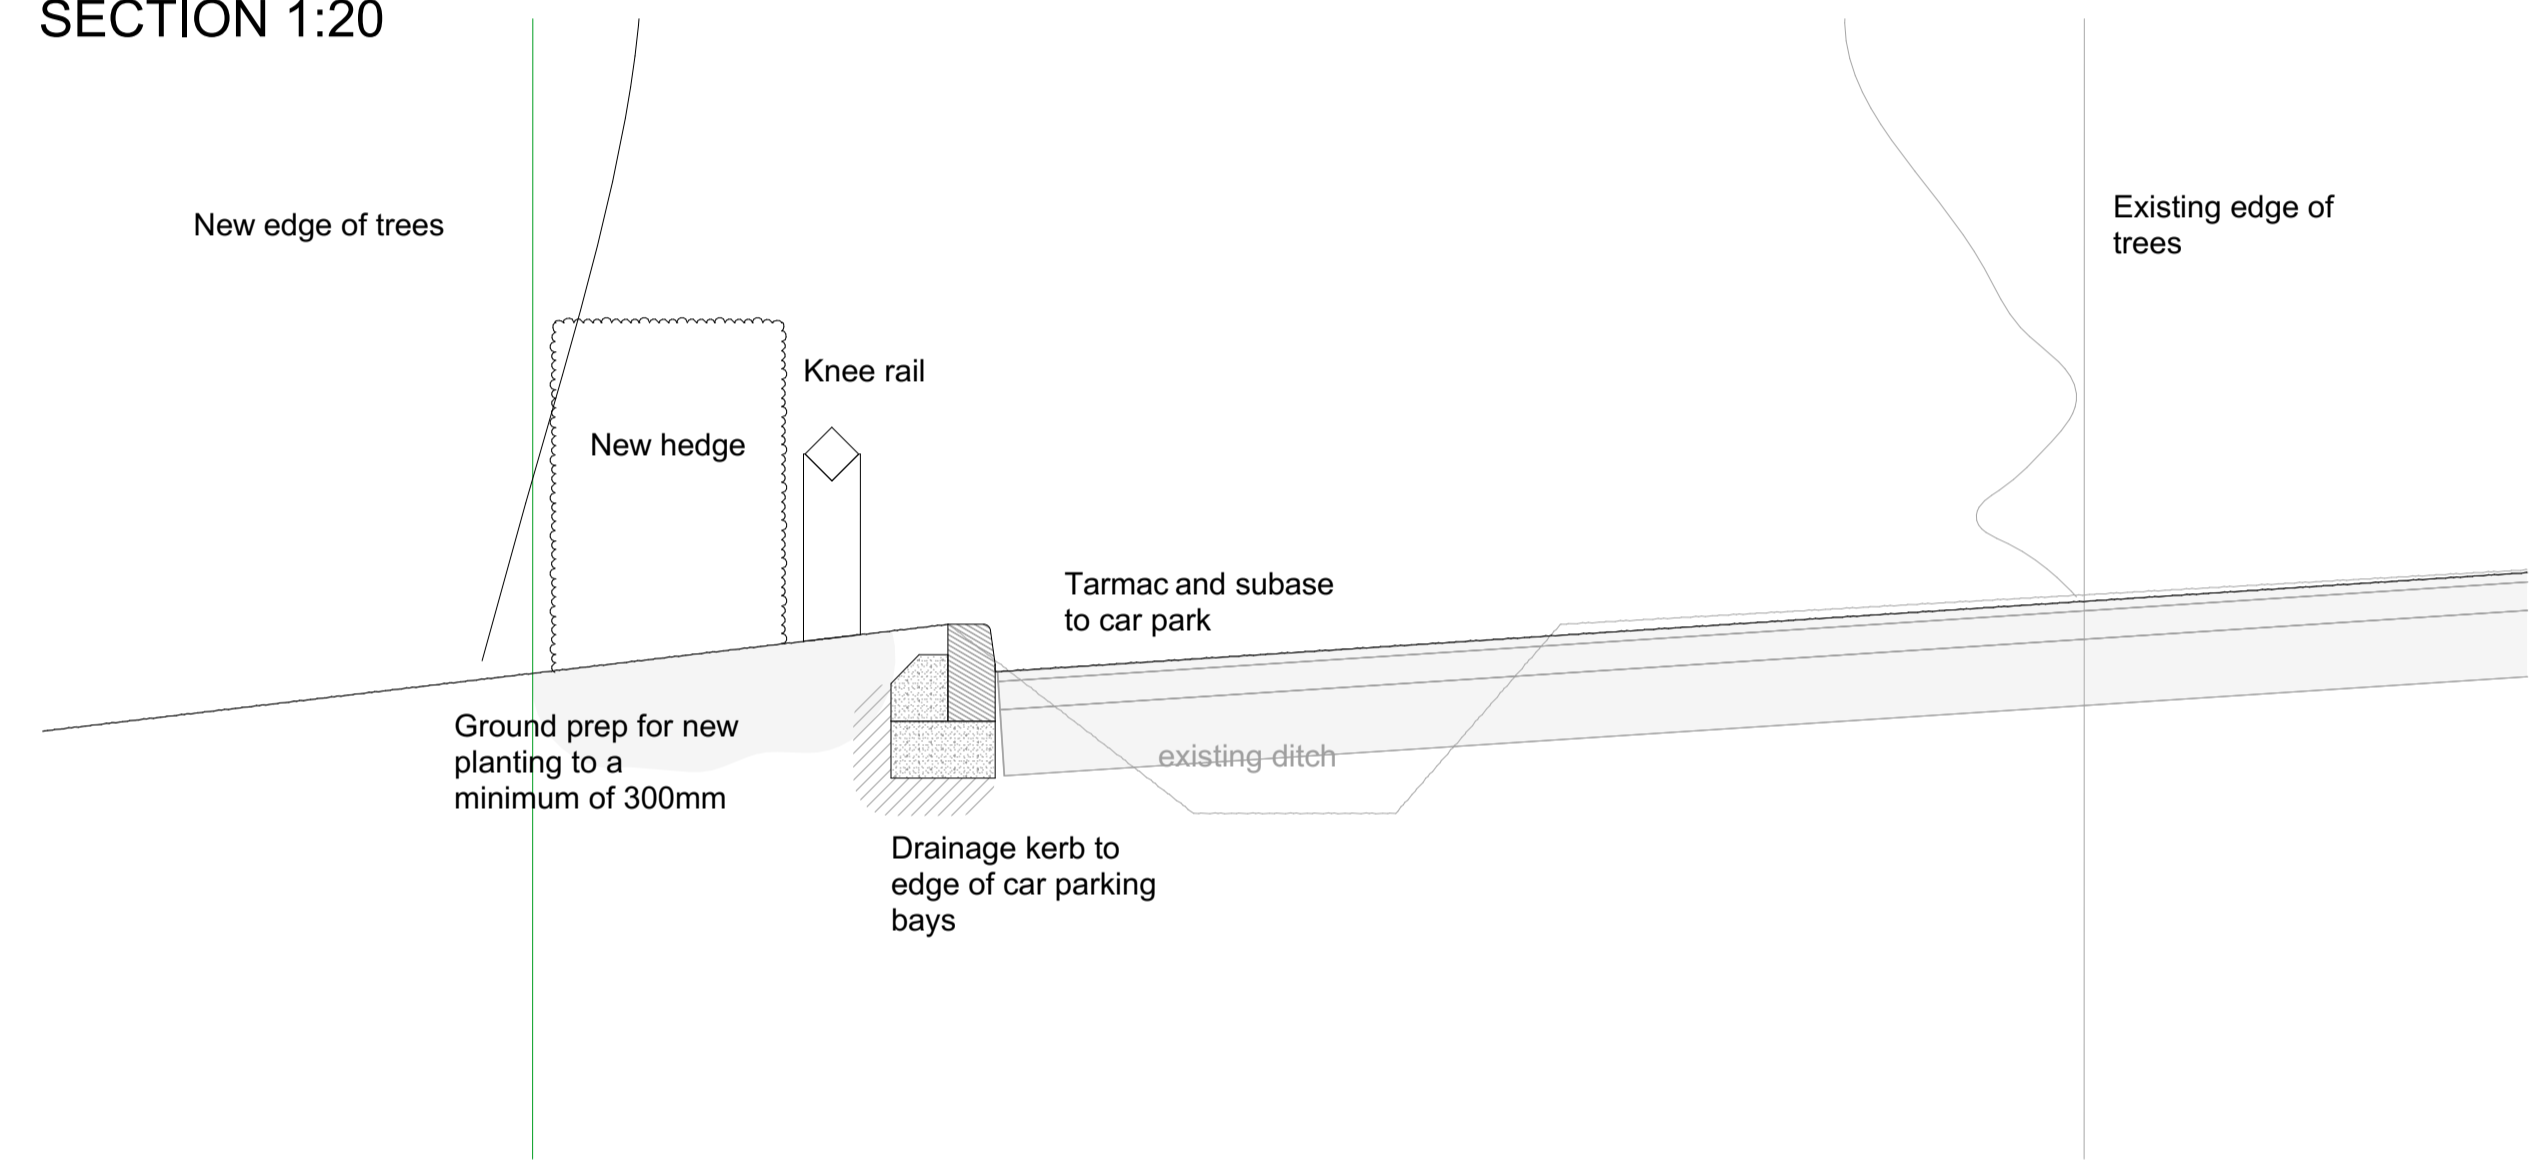


DETAIL TB 02  
SECTION 1:20

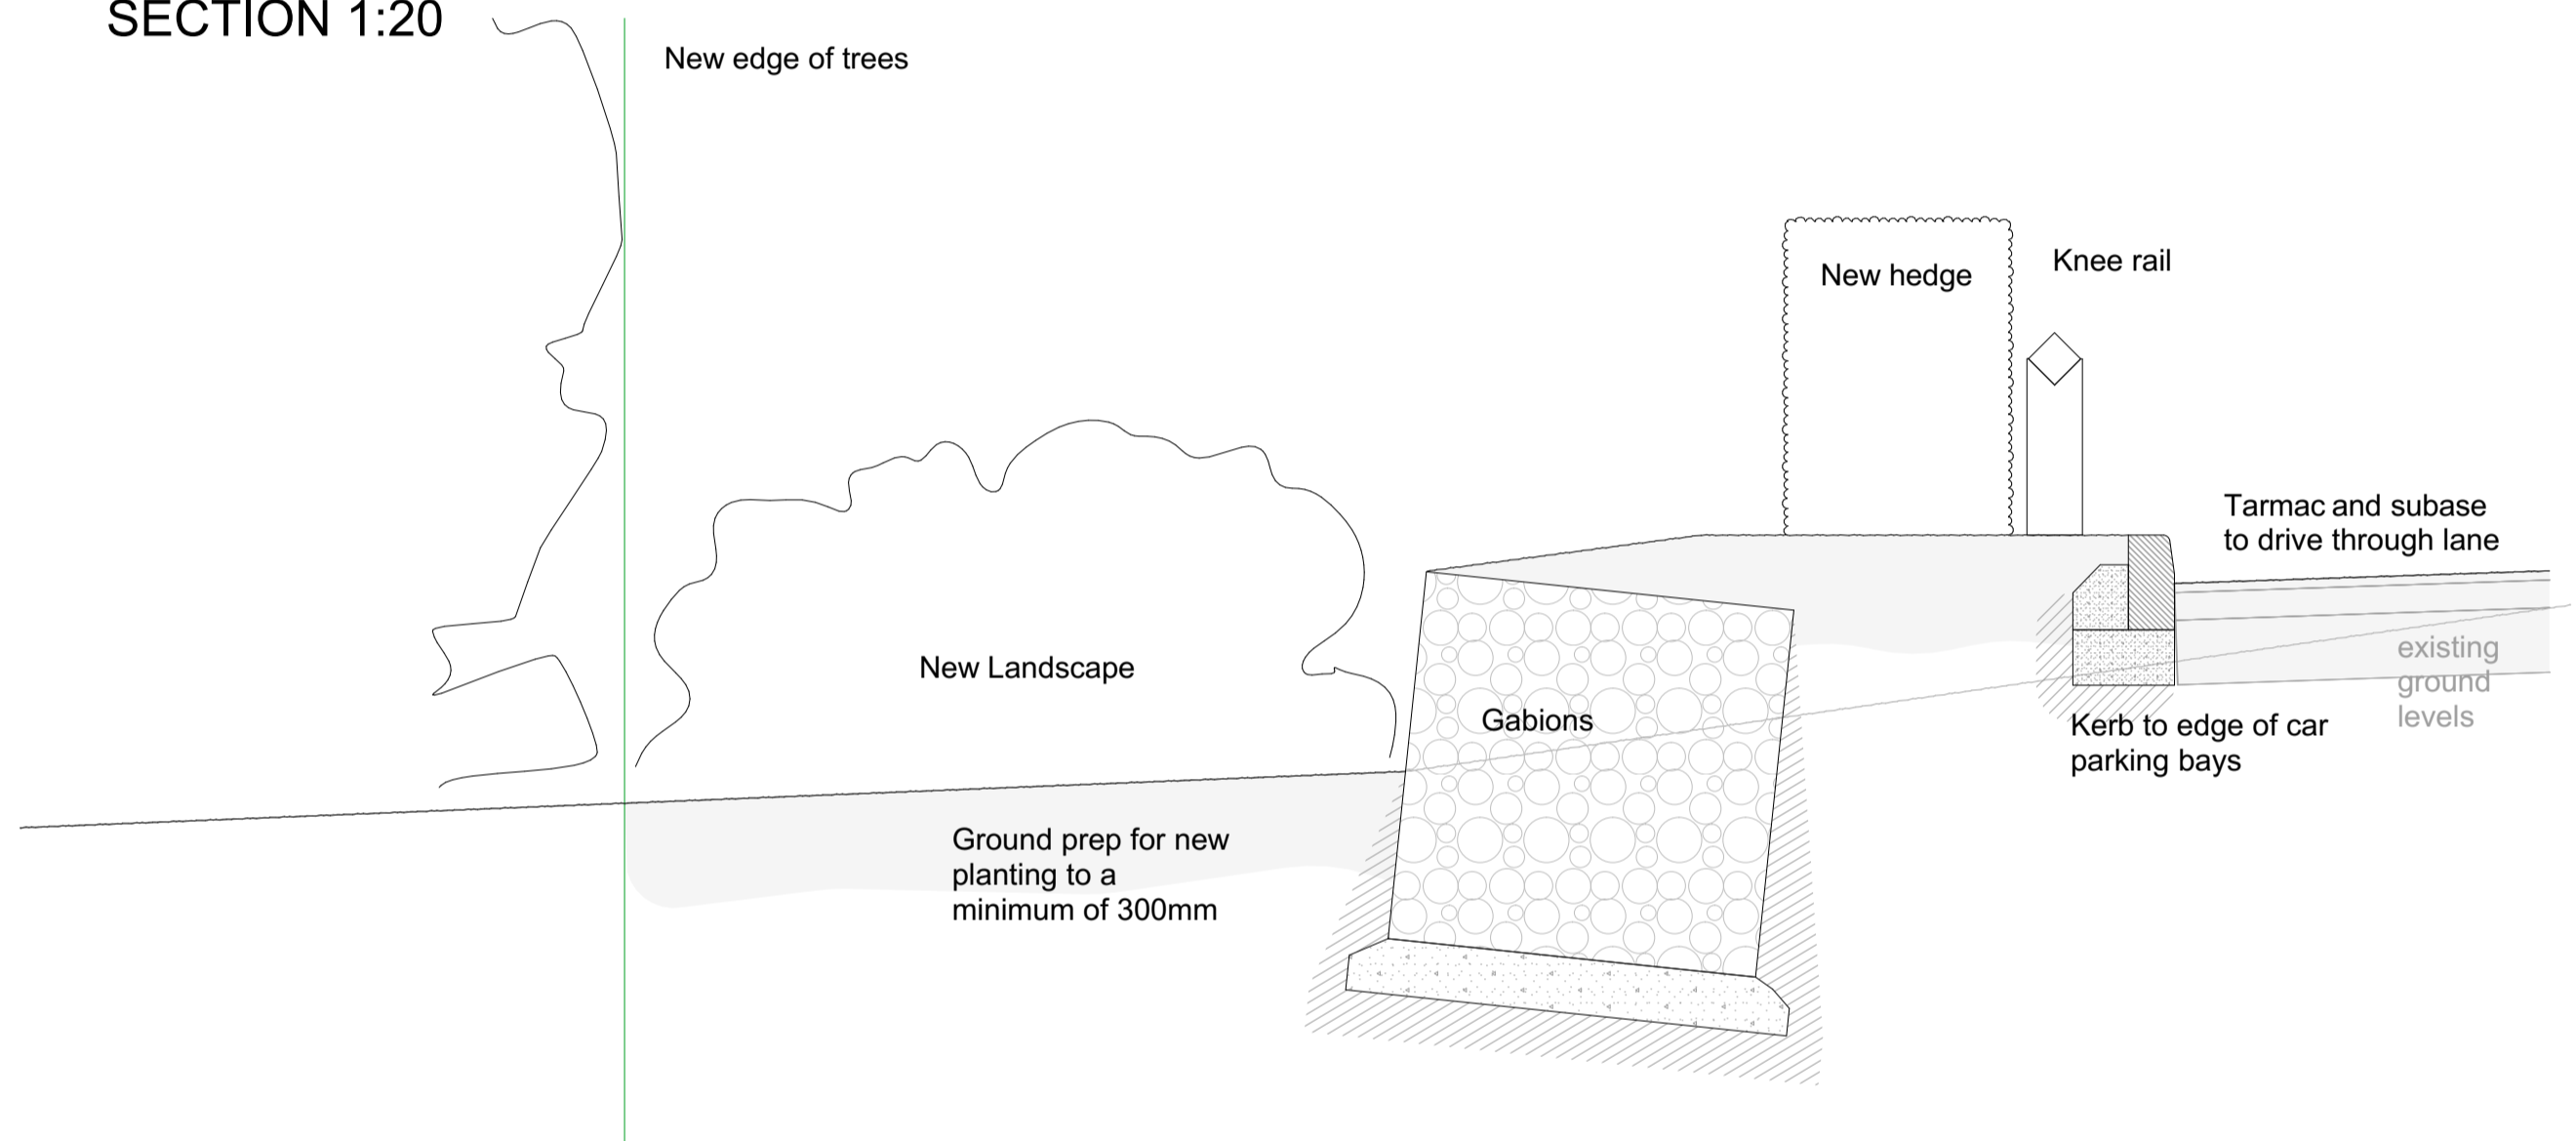

DETAIL TB 05  
SECTION 1:20

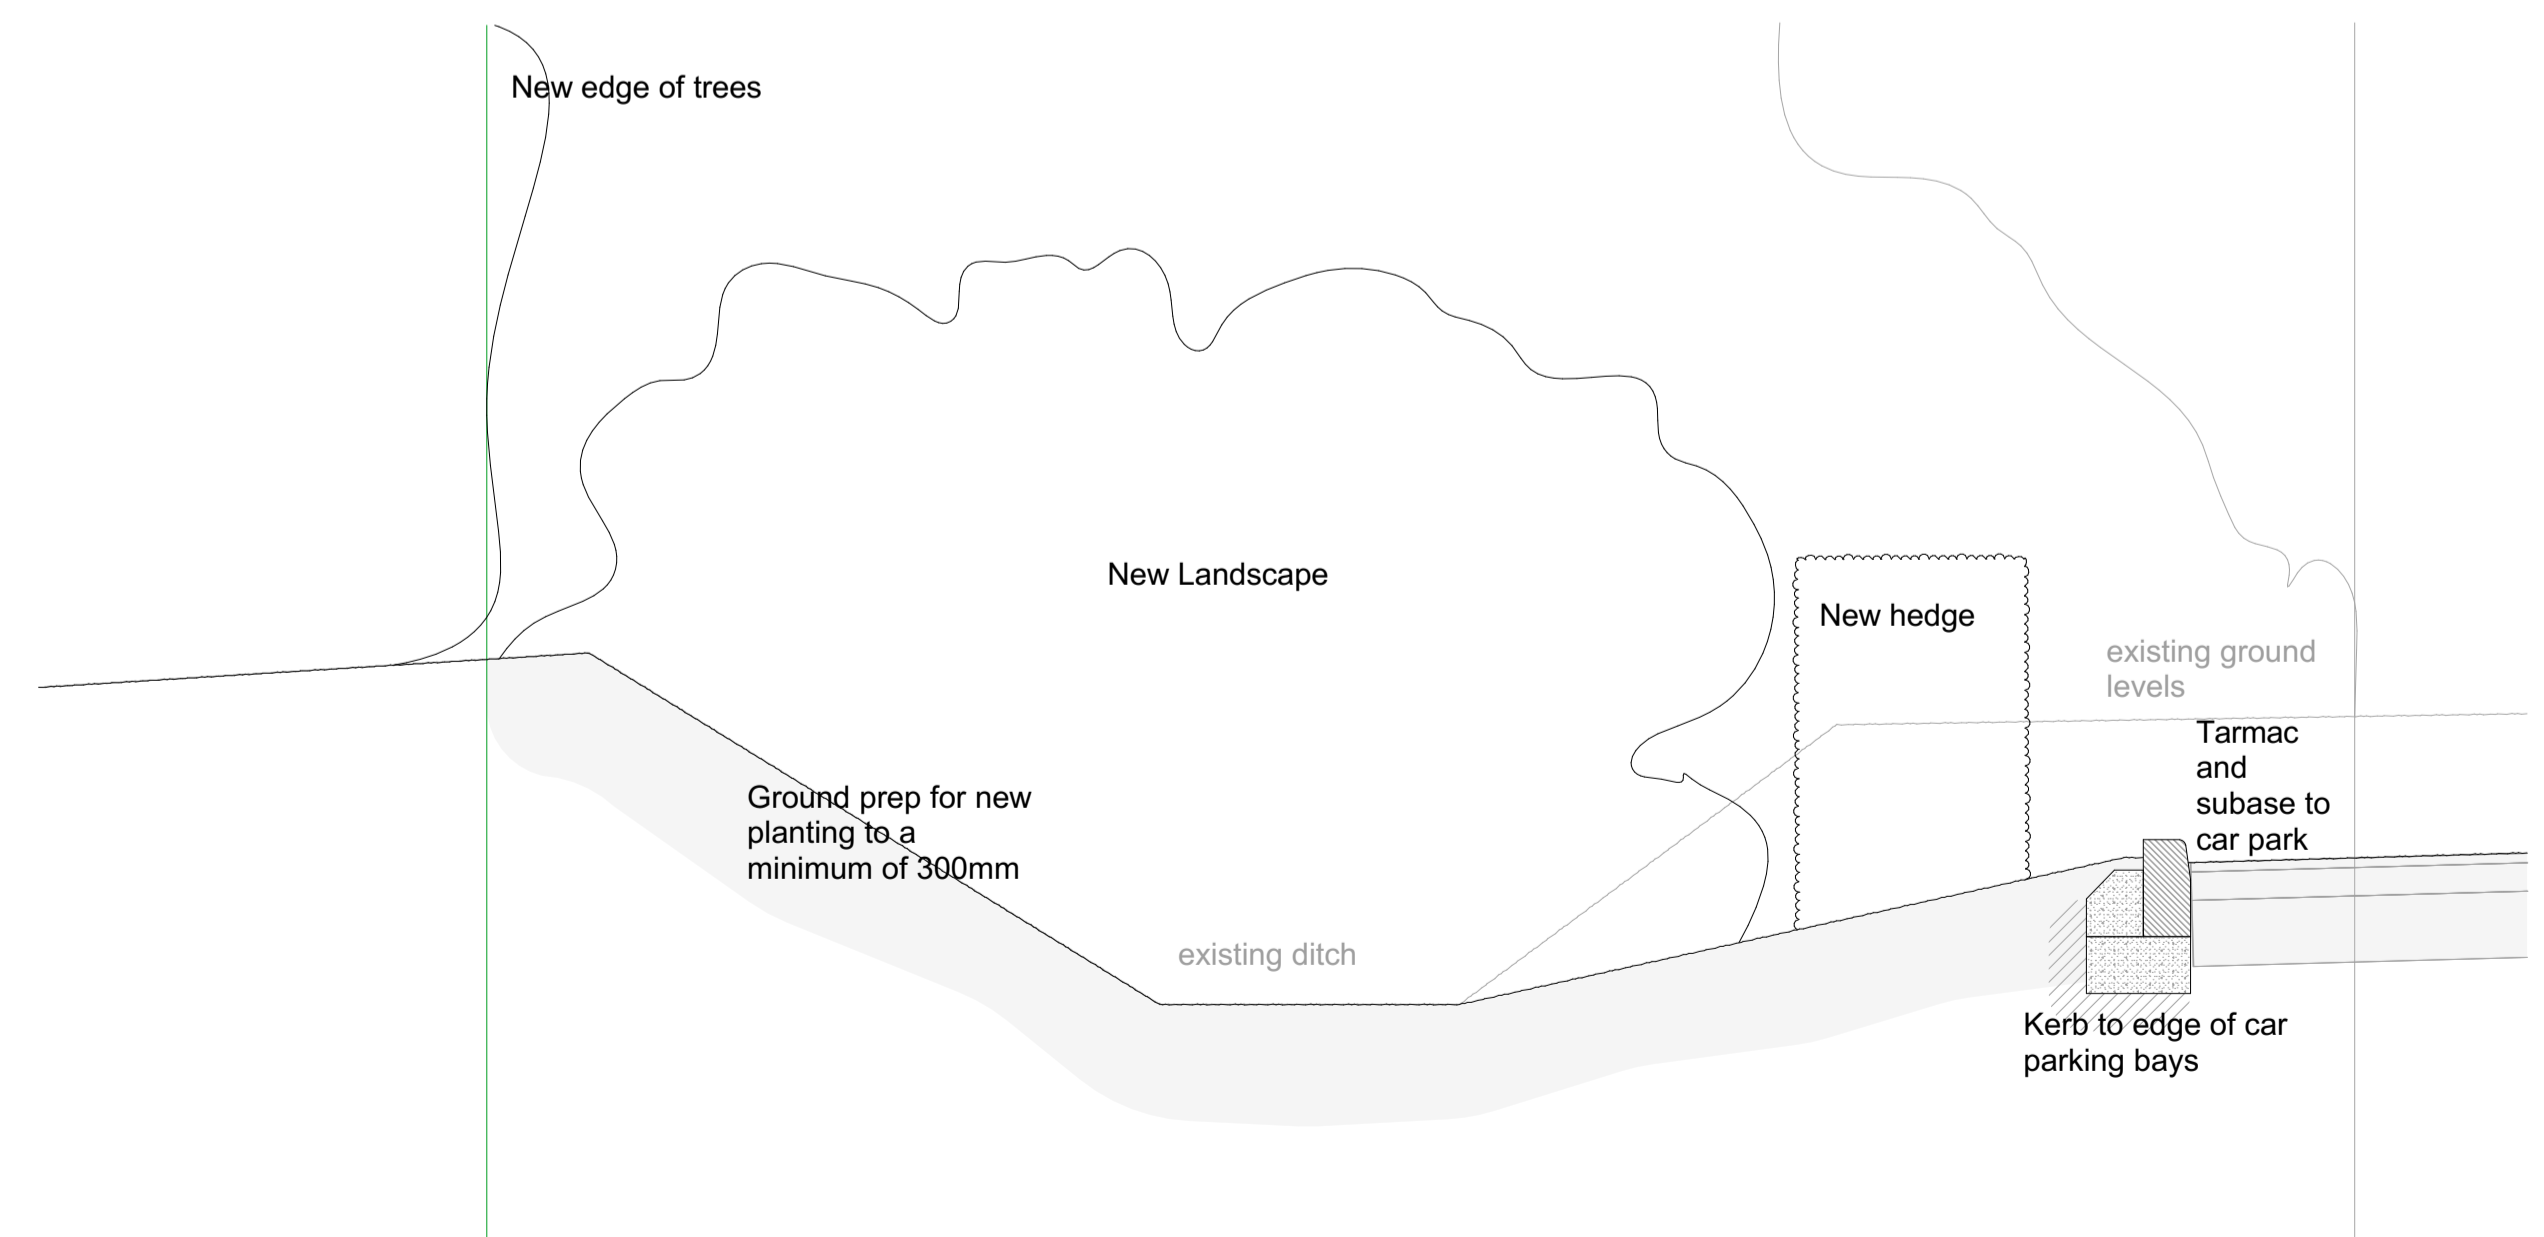

DETAIL TB 03  
SECTION 1:20

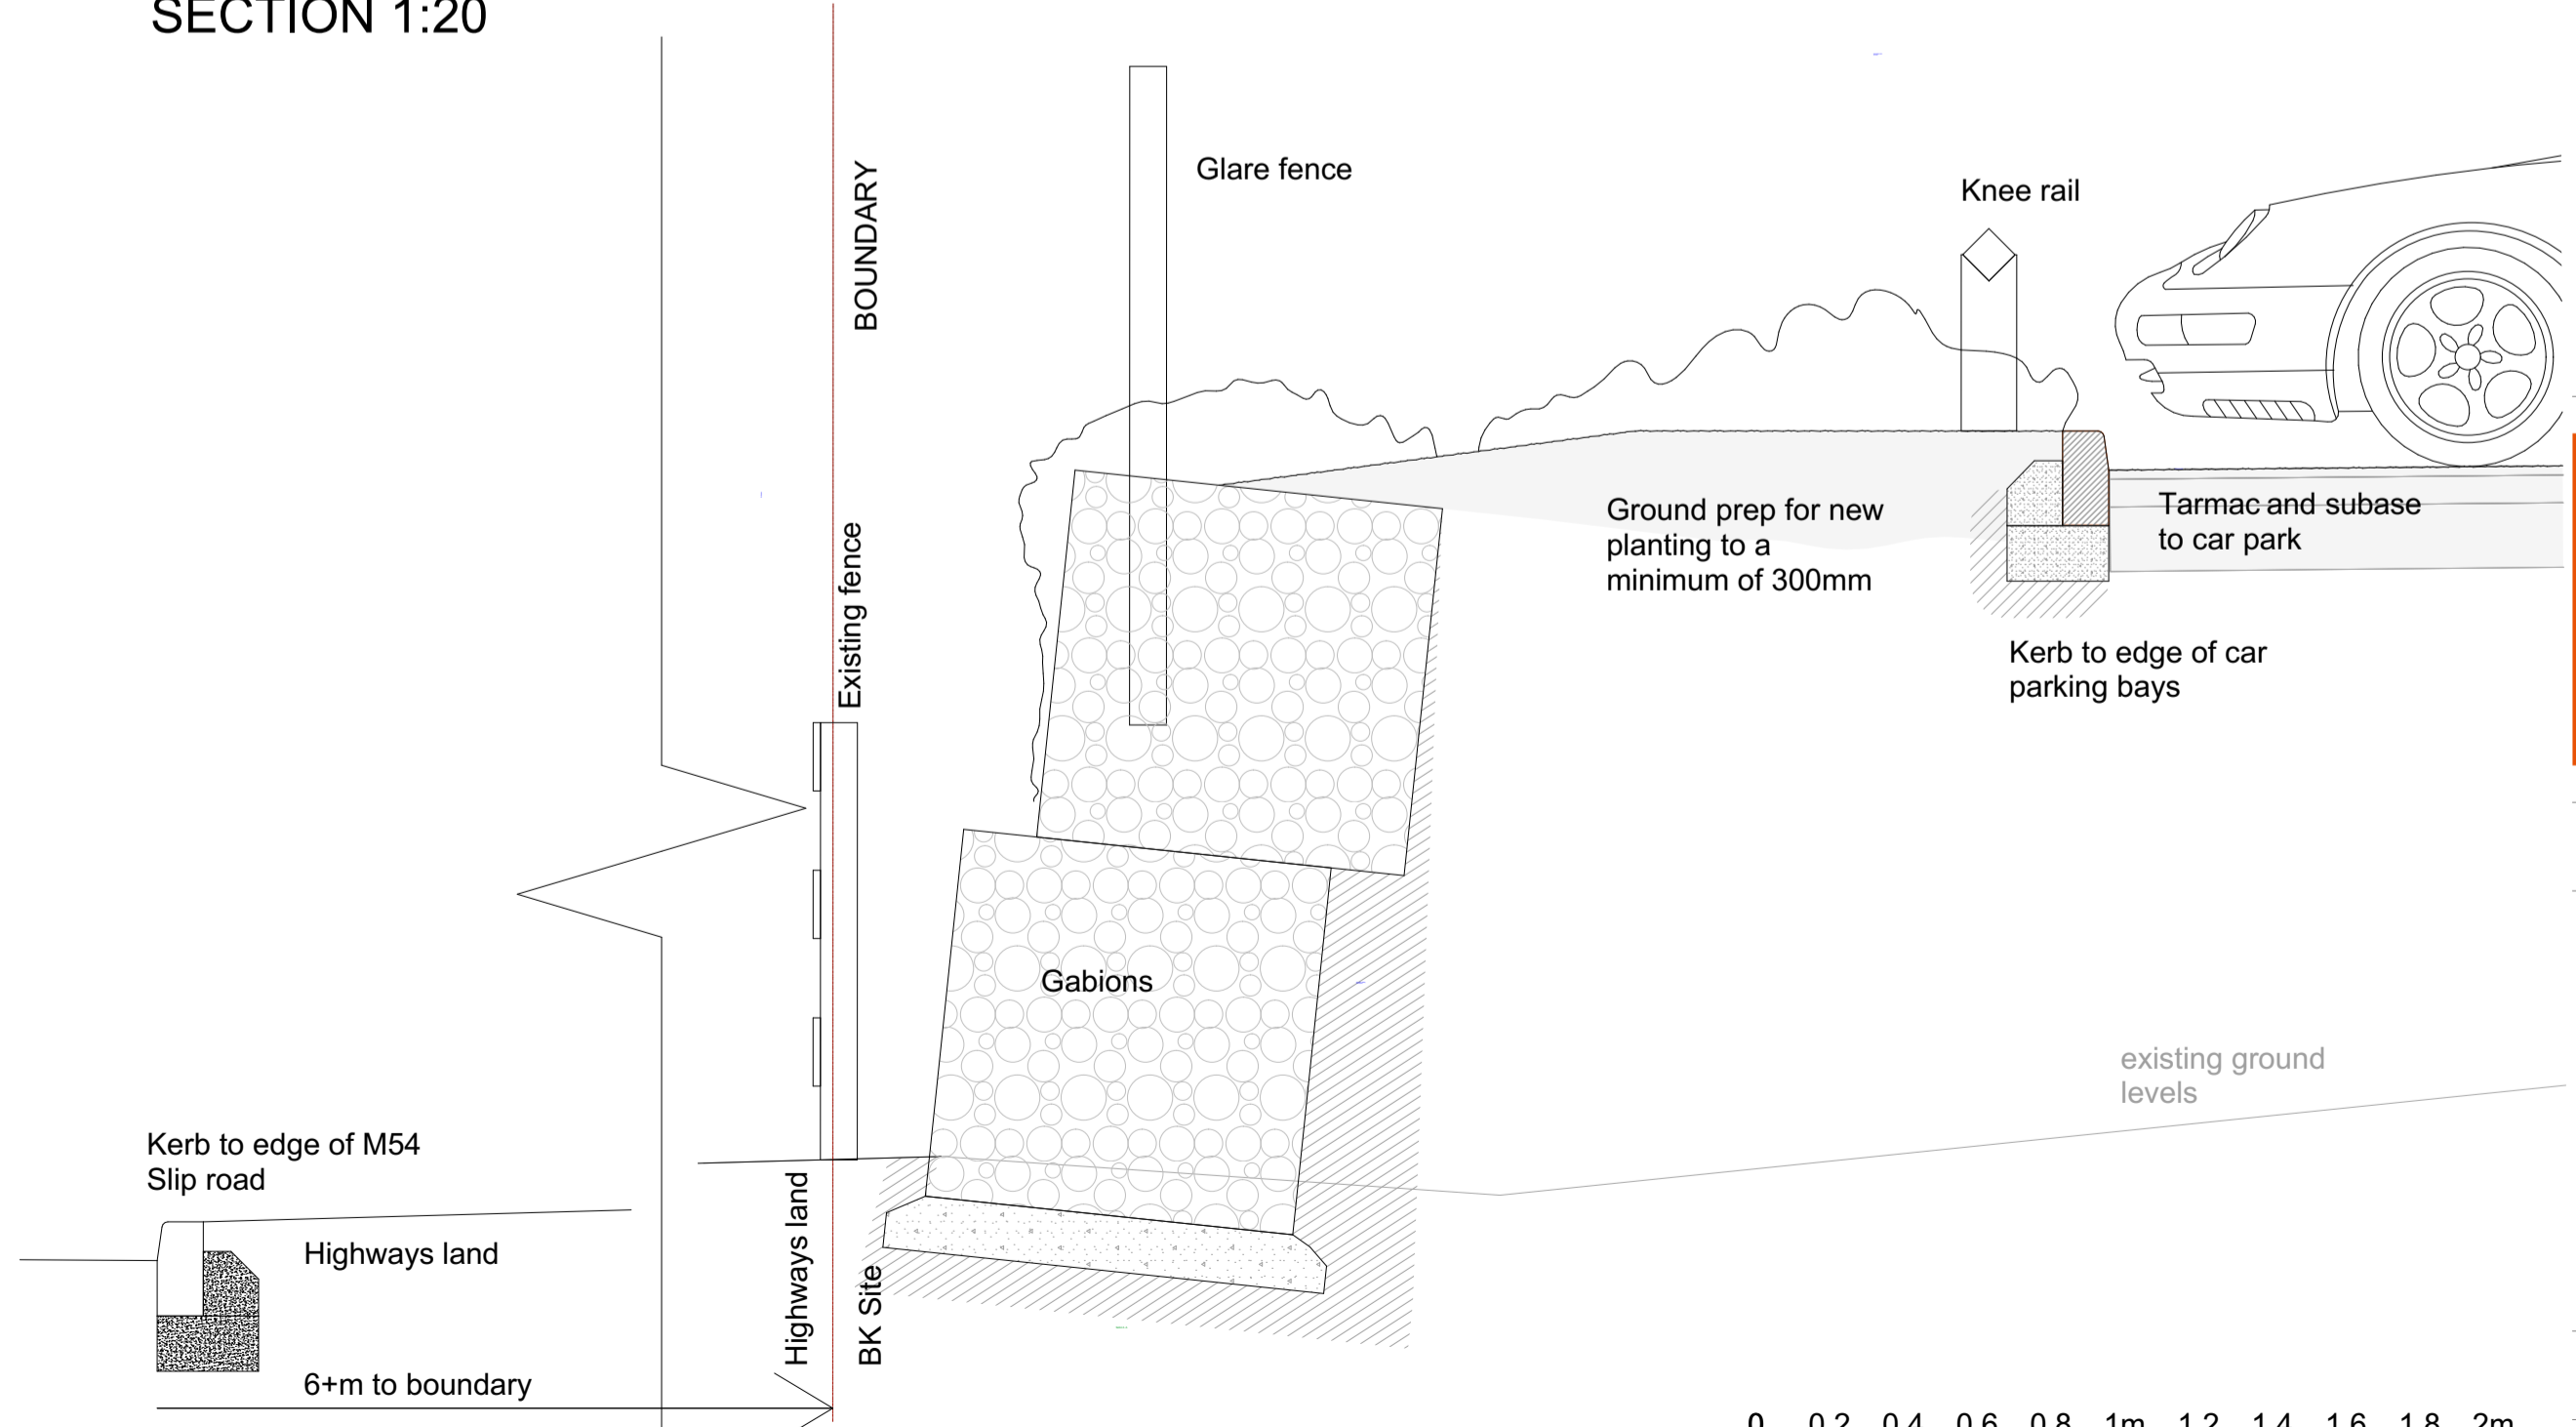

DETAIL Slip 01  
SECTION 1:20



A	13.12.17	Slip 01 section added	PES	PES
rev:	date:	comment(s):	name:	check:

**IDP** ARCHITECTS.  
 URBAN DESIGNERS.  
 PLANNERS.  
 PROJECT MANAGERS.  
 LANDSCAPE ARCHITECTS.  
 WE ARE IDP.

status: **TENDER** RIBA Stage: **3+**

client: Trojan

job: Rampart Way

title: Existing & Proposed Treebank Sections 2

drawn: PES date: 22.11.17

checked: PES scale @ a1: 1:20

job no: C2595 drg no: 000\_14 Rev A

IDP GROUP 27 SPON STREET COVENTRY CV1 3BA  
 T: +44 (0)24 7652 7600 E: info@idpgroup.com

www.weareidp.com