



Crown Copyright 2016, supplied by mapserve.co.uk a licensed Ordnance Survey partner number 100053143. Reproduction in whole or part is prohibited without the permission of Ordnance Survey.

**001** LOCATION PLAN  
1632\_010 scale: 1:1250

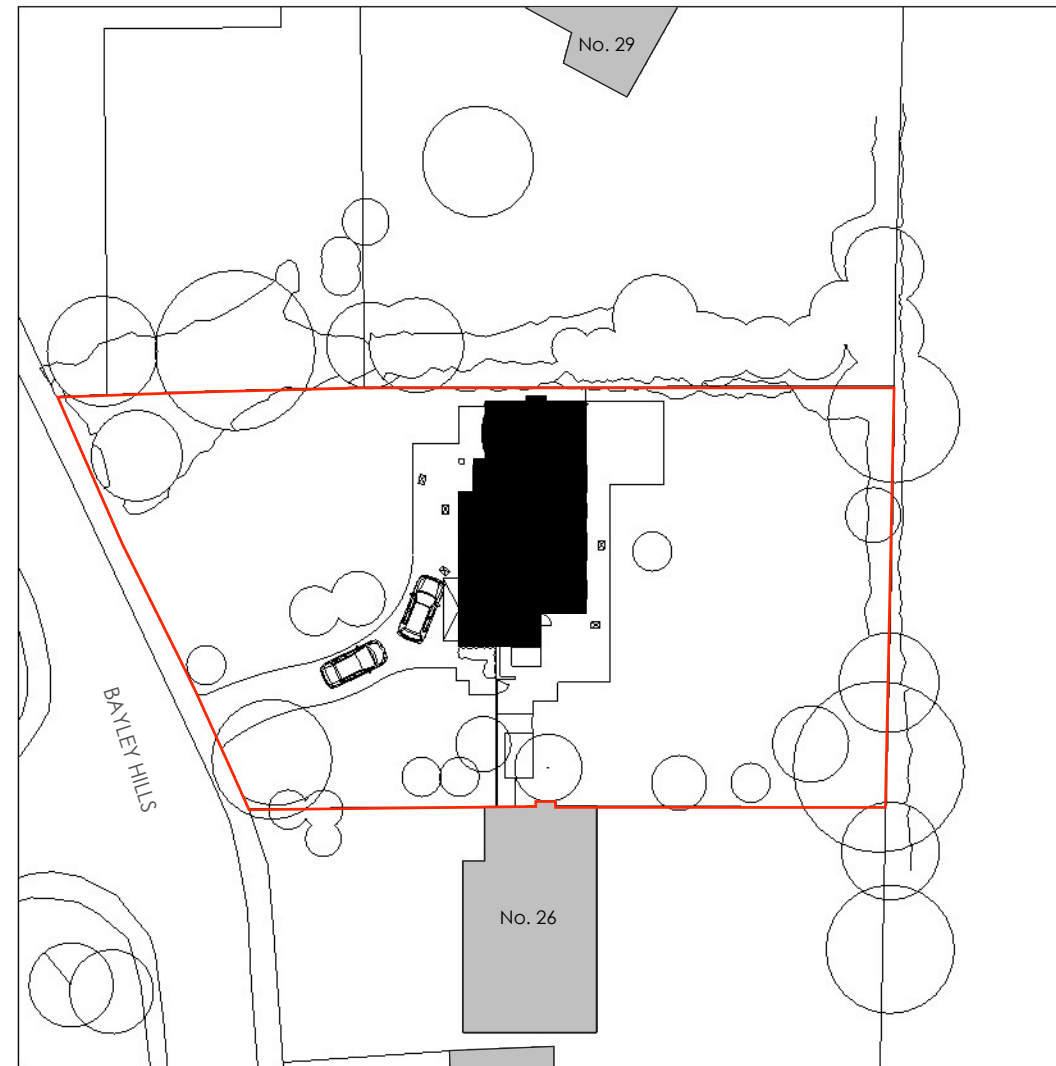

**002** BLOCK PLAN  
1632\_010 scale: 1:500

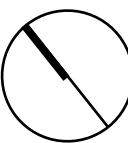

Studio in The Fields, Wilcott Marsh, Nesscliffe, Shropshire, SY4 1BN  
t. +44(0)1743741707 m. +44(0)7742996844  
e. info@formformarchitects.com  
w. formformarchitects.com

client. <b>MR R &amp; MRS K FLANAGAN</b>		
project. 28 BAYLEY HILLS, EDGMOND, NEWPORT, SHROPSHIRE, TF10 8JG		
title. <b>LOCATION PLAN &amp; EXISTING BLOCK PLAN</b>		
drawing.no. <b>010</b>	rev. -	job no. <b>1632</b>
scale. <b>AS STATED</b>	status. <b>PLANNING</b>	
date. 20 Oct 17	drawn. sph	checked. -
This drawing and building works depicted are the copyright of form:form architects ltd and may not be reproduced or amended except by written permission.		