



### MATERIALS & WORK SCHEDULE

1. CLAY POT FLUE TO CHIMNEY.
2. CONCRETE TILE ROOF COVERING.
3. FACING BRICKWORK.
4. PVCu FASCIA & SOFFIT BOARDS (WHITE).
5. FELT SHEET ROOF COVERING.
6. PVCu RAINWATER GOODS (WHITE).
7. PVCu WINDOWS (WHITE).
8. GLAZED PVCu DOORS (WHITE).
9. GLAZED TIMBER DOORS.
10. METAL (PAINTED) UP & OVER GARAGE DOOR.

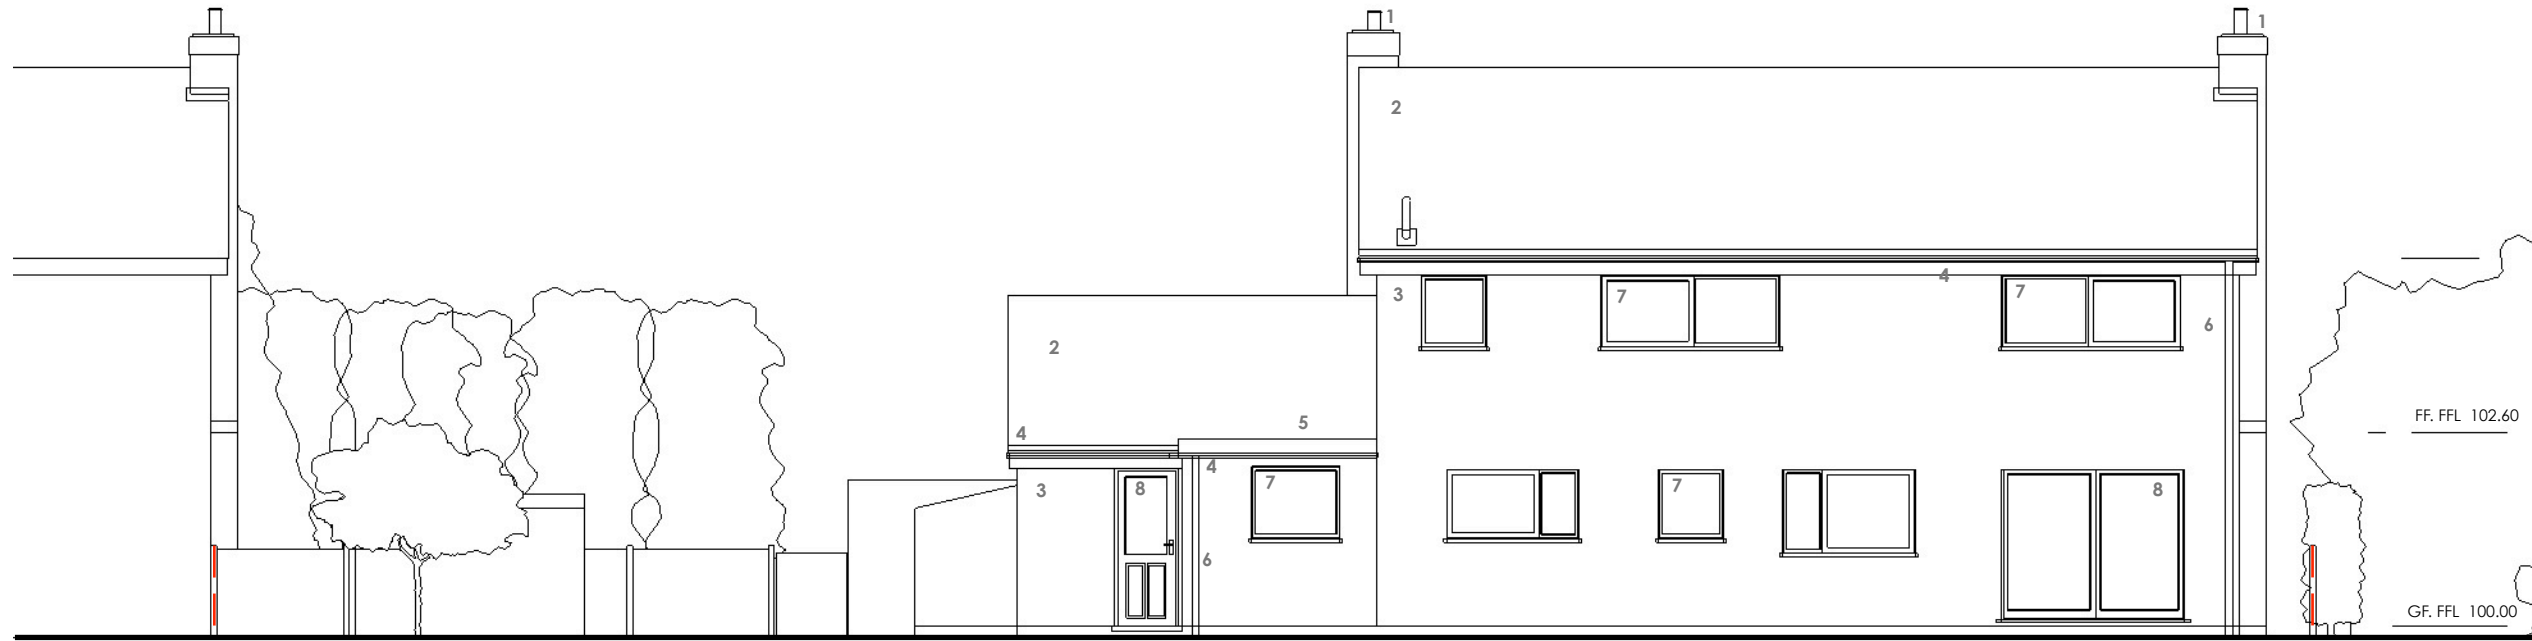

**001** ELEVATION - REAR (SOUTH EAST)  
1632\_013 scale: 1:100

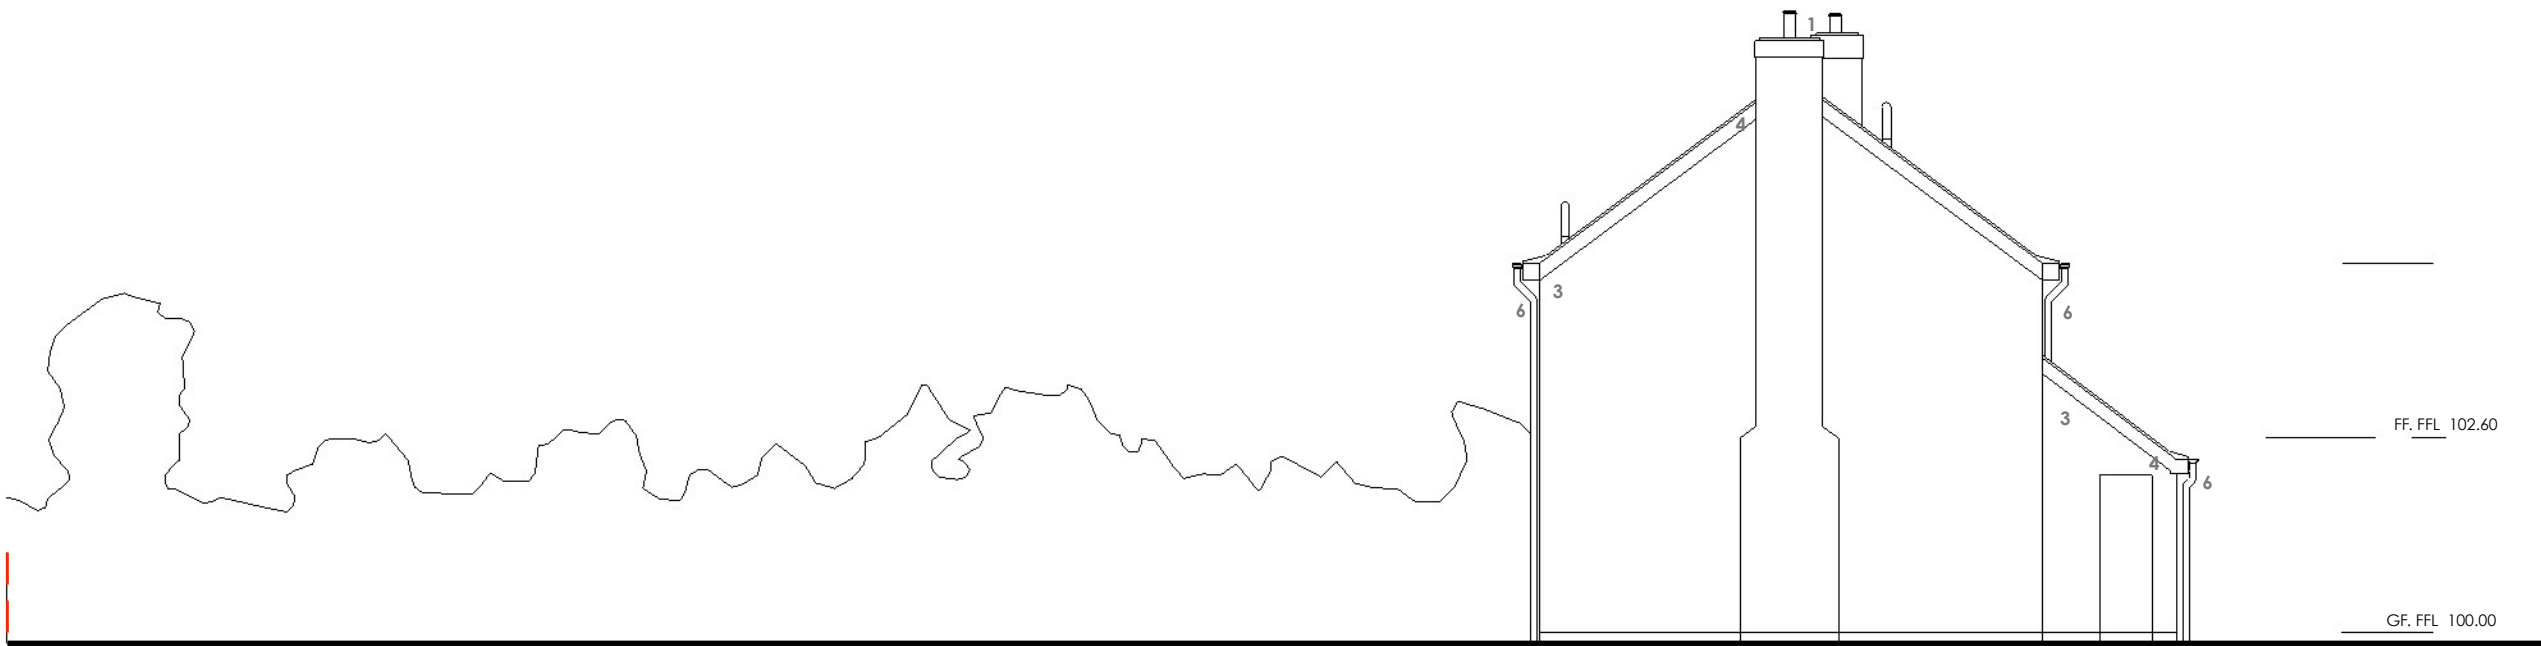

**002** ELEVATION - SIDE (NORTH EAST)  
1632\_013 scale: 1:100

**form:form architects**  
Studio in The Fields, Wilcott Marsh, Nesscliffe, Shropshire, SY4 1BN  
t:+44(0)1743741707 m:+44(0)7742996844  
e:info@formformarchitects.com w:formformarchitects.com

client. <b>MR R &amp; MRS K FLANAGAN</b>			
project. 28 BAYLEY HILLS, EDGMOND, NEWPORT, SHROPSHIRE, TF10 8JG			
title. <b>EXISTING ELEVATIONS SHEET TWO</b>			
drawing.no. <b>013</b>	rev. -	job no. <b>1632</b>	
scale. <b>1:100 @ A3</b>	status. <b>PLANNING</b>		
date. 20 Oct 17	drawn. sph	checked. -	

This drawing and building works depicted are the copyright of form:form architects ltd and may not be reproduced or amended except by written permission.