

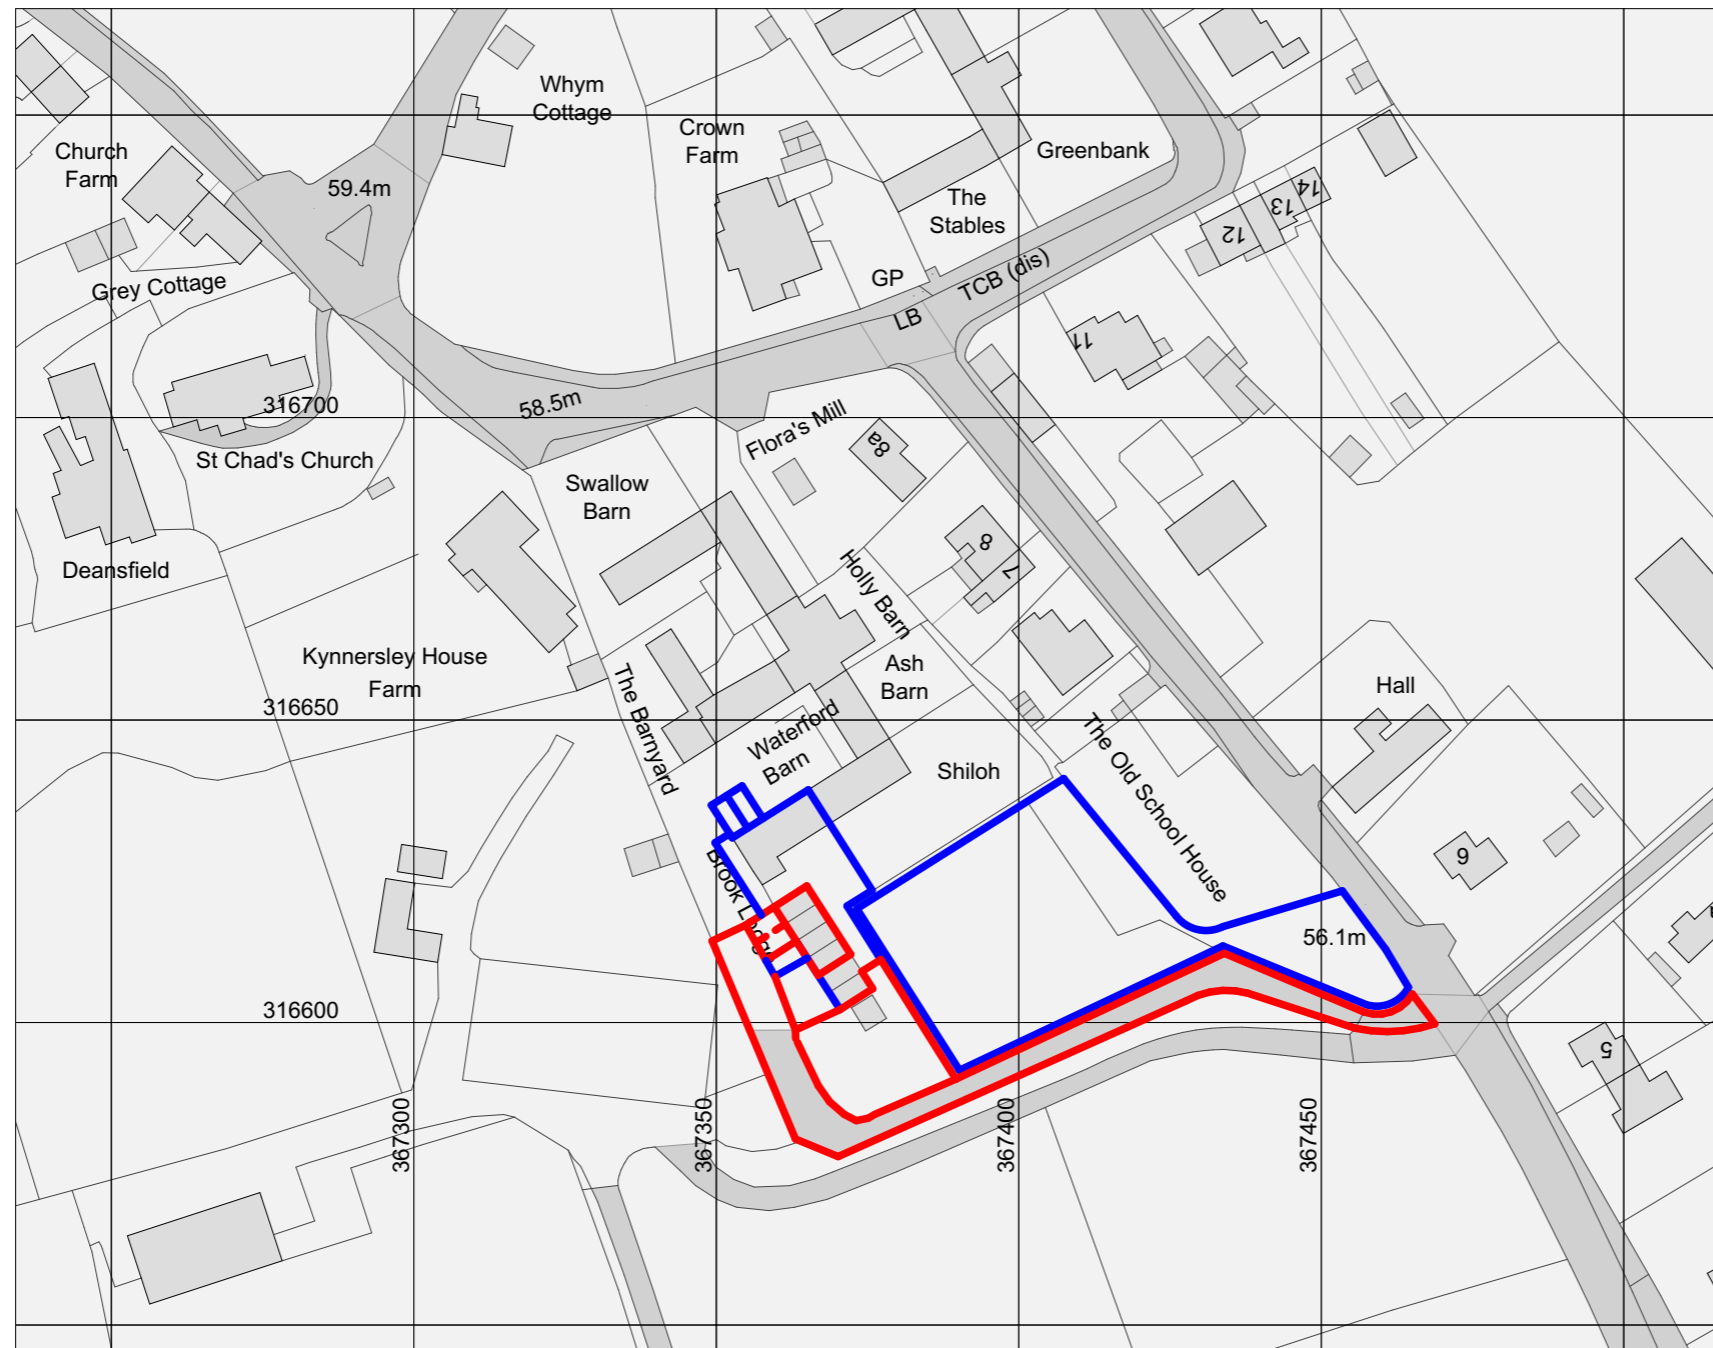


NOTE

1. Do not scale this drawing
2. All dimensions to be checked on site and any discrepancies to be reported to Gareth Hickman Architectural Limited immediately
3. Any indication of services is approximate only and full investigation should be carried out on site prior to commencing the works
4. It is the responsibility of the contractor to comply with building regulations whether or not wholly depicted on this drawing
5. To be read in conjunction with any specialist Structural, Geotechnical or Mechanical design by others.

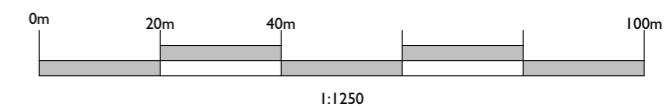


Ordnance Survey, (c) Crown Copyright 2017. All rights reserved. Licence number 100022432

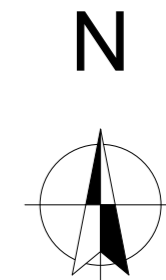

#Project Status **A3**

This drawing and the works depicted are the copyright of Gareth Hickman Architectural Limited and may not be reproduced or amended except by written permission. No liability is accepted for amendments made by other persons.


Scales:-

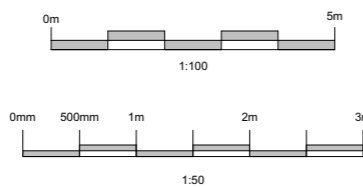

The Poplars  
Lightmoor,  
Telford,  
Shropshire,  
TF4 3QN



t) 01952 590039  
info@garethhickman.co.uk

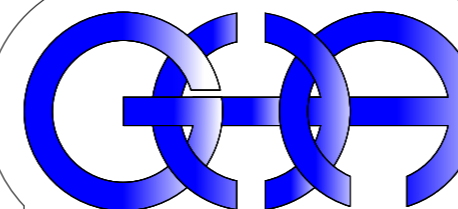

GARETH HICKMAN ARCHITECTURAL LTD

Client Mr. N. Maddox

Project Brook Lodge, Kynnersley

Revisions	Date	Desc.

Drawing Site Location Plan

Scale 1:1250@A3 Date Work in Progress A. Hudson

Checked

Proj. Ref GHA-17-464 Dwg No. PL.01 Rev. 01

[www.garethhickman.co.uk](http://www.garethhickman.co.uk)