

SCENE E-E




SCENE F-F




SCENE G-G



SCENE H-H

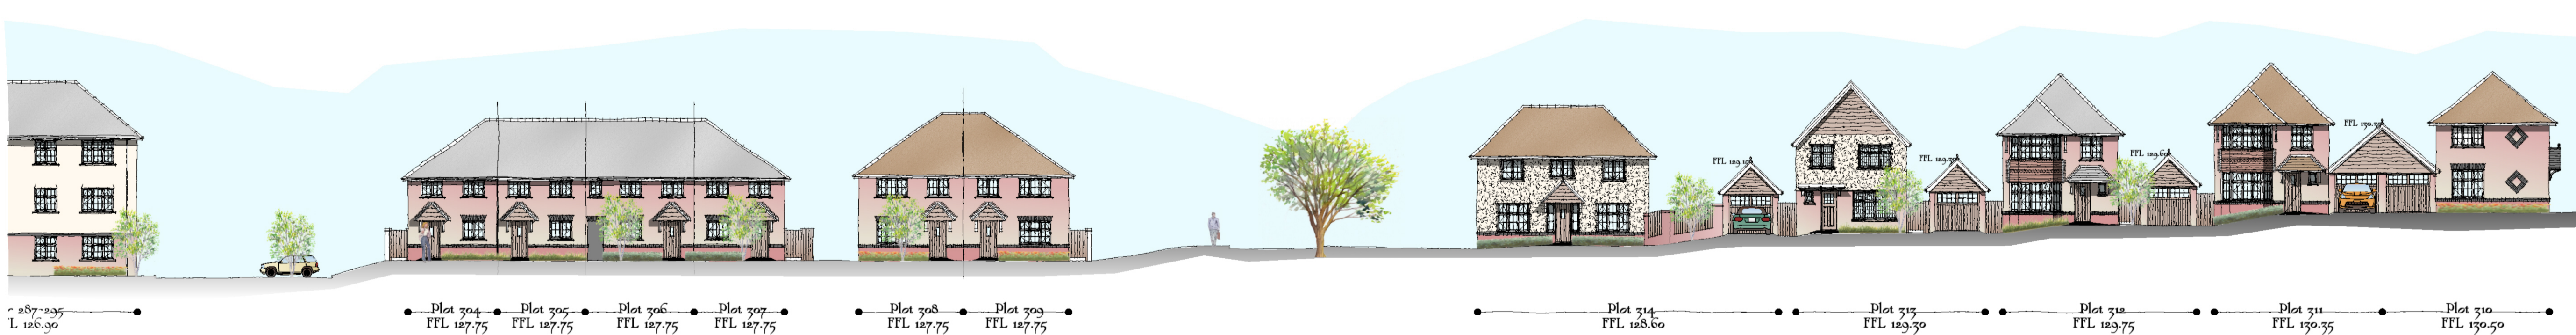

NTS

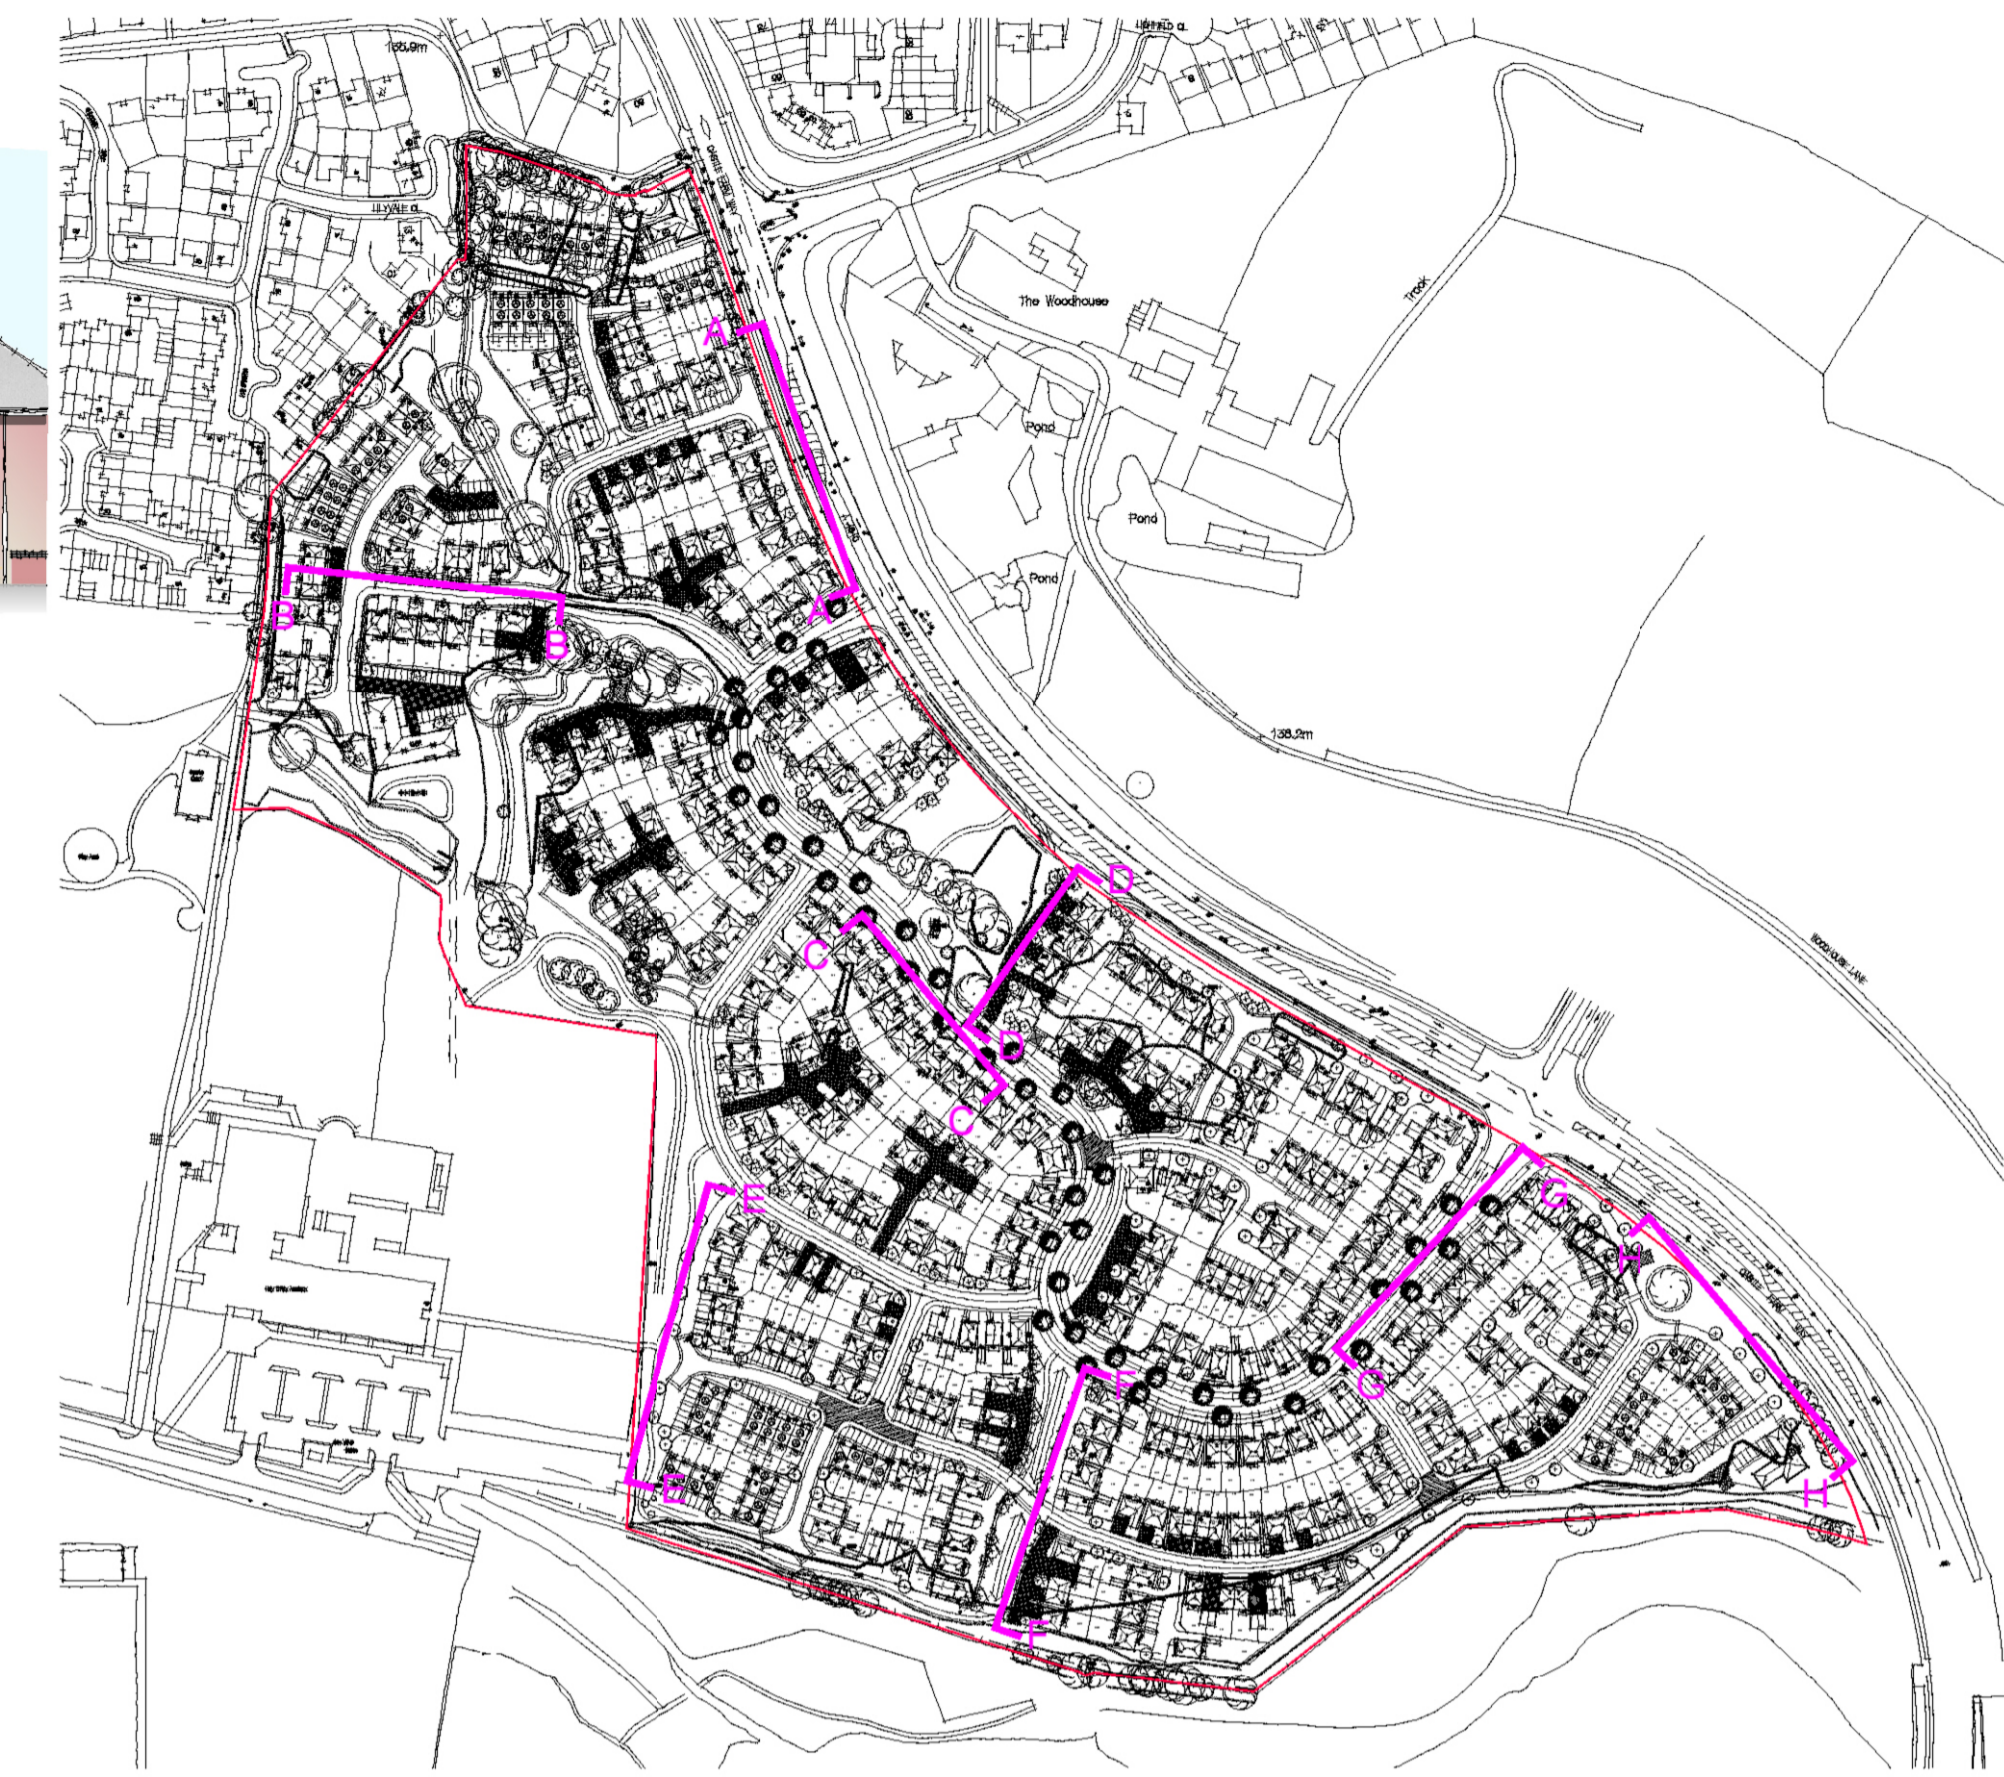

Revision	Date	Amendment	Initials

Drawing Status	PRELIMINARY PLANNING CONSTRUCTION
----------------	---

Development	CASTLE FARM, PRIORSLEE
Location	TELFORD
Marketing Name	
Drawing Title	SECTIONS 2 OF 2
Drawing Number	1682-08-02-113
Revision	
Scale	1:200
Drawn By	JEZ
Date Stated	22.08.17
Checked by	
Date	

REDROW HOMES
Redrow Homes Midlands
Redrow House, Kinsall Green, Wilnecote, Tamworth, Staffordshire, B77 5PX
Tel: 01827 268000 Fax: 01827 262454 Web: www.redrow.co.uk

Legal Disclaimer TBC
This layout has been designed after due consideration of our Context & Constraints Plan