

**notes:**  
 - All dimensions to be checked and confirmed onsite prior to any works.  
 - Do not scale off this drawing.  
 - Any errors, omissions or discrepancies are to be brought to the attention of Lingard Styles immediately.


- key:**
- Retained Trees
  - Retained Hedge
  - Proposed Community Woodland  
Tree and shrub matrix.  
Native species and species of high biodiversity value.
  - Proposed Street and Garden Trees
  - Proposed Native Hedge
  - Proposed Garden Fence
  - Proposed Gardens  
Grass lawn
  - Proposed Shared Spaces  
Grass-based seed-mixes as required
  - Proposed Driveways
  - Proposed Terraces and Paths to Housing  
Block paving
  - Footway
  - Proposed Woodland Trail  
Woodchip or similar

# Proposed Community Woodland

- Planted and managed with input from local community.
- Native tree species suitable to local area and other species of high biodiversity value.
- Matrix planting using an under-storey of native shrub species.
- Ground cover planting in and around a woodland glade area, with native species such as English Bluebells and Wood Anemones.
- Woodland glade with seating area and opportunity for community activities.
- Sinuous woodland trail.
- Potential for woodland sculptures.
- Hibernacula such as log piles to provide shelter for a range of wildlife.
- Signage and entrance features designed with input from local community.



**Indicative Community Woodland Plants**

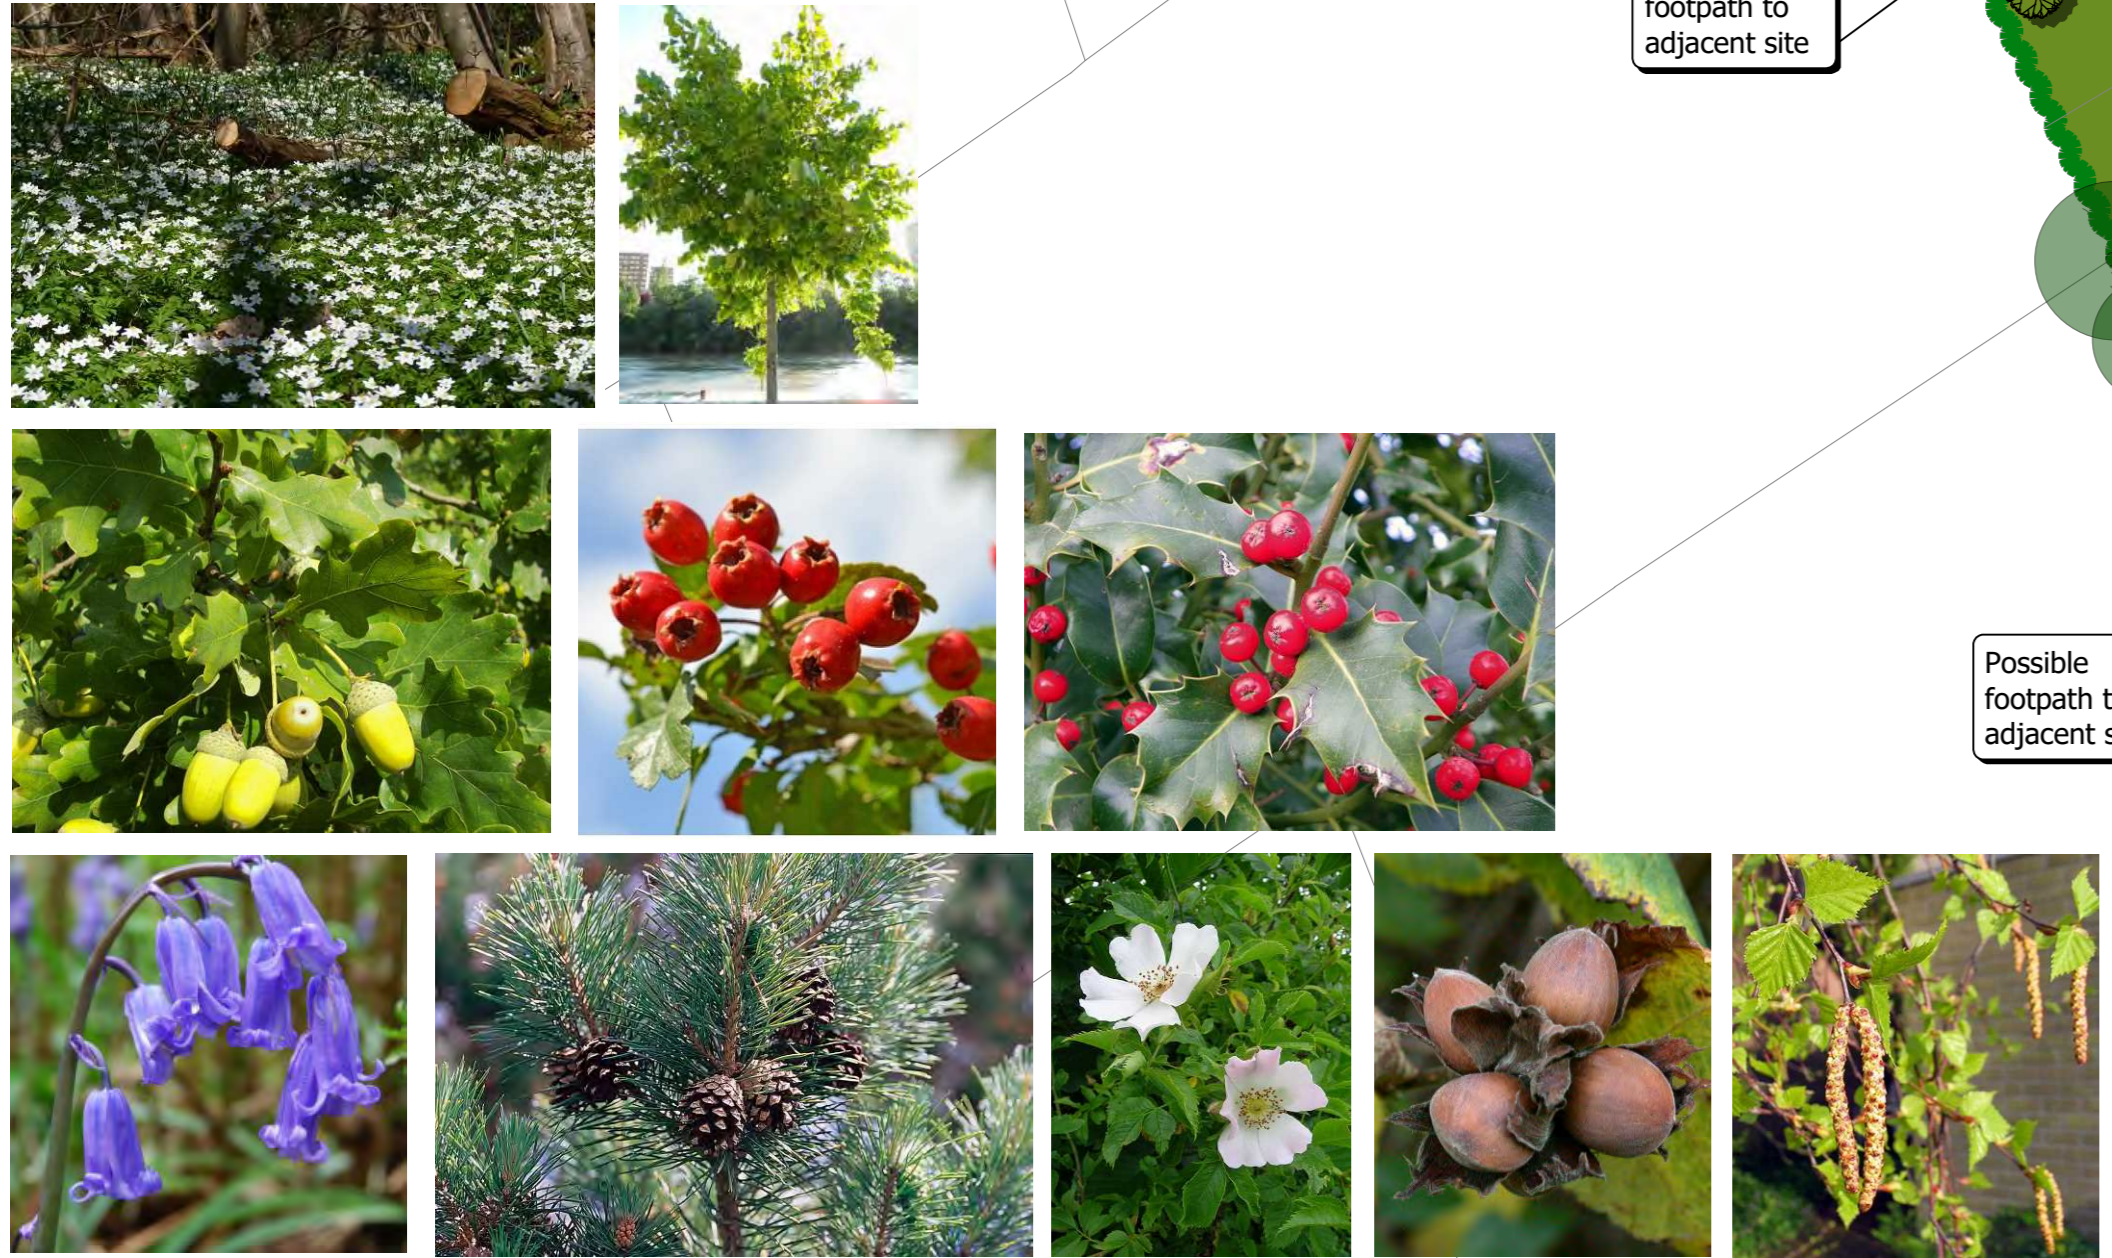

**lingard styles**  
 Landscape Architects, Urban Designers, Environmental Consultants

rev:	date:	description:
-	04/11/16	first issue
A	23/03/17	layout amends

tel: 0333 4561132 fax: 01743 243602  
 email: info@lingardstyles.co.uk  
 9 College Hill, Shrewsbury Shropshire, SY1 1LZ  
 The Studio, Farm Lodge, Leighton, Welshpool, Powys, SY21 8HJ

**client / project:**  
 Land at Plantation Road  
 Tibberton  
 Newport  
 TF10 8NS

**title:**  
 Outline Landscape Plan

dwg. no:	scale:	drawn:	chkd by:
2917-001 rev A	1:500 @ A1	TM	PS

DO NOT SCALE FROM DRAWING. © DRAWING IS COPYRIGHT