




Plough Farm, Plough Lane, Newport, Shropshire TF10 8BS

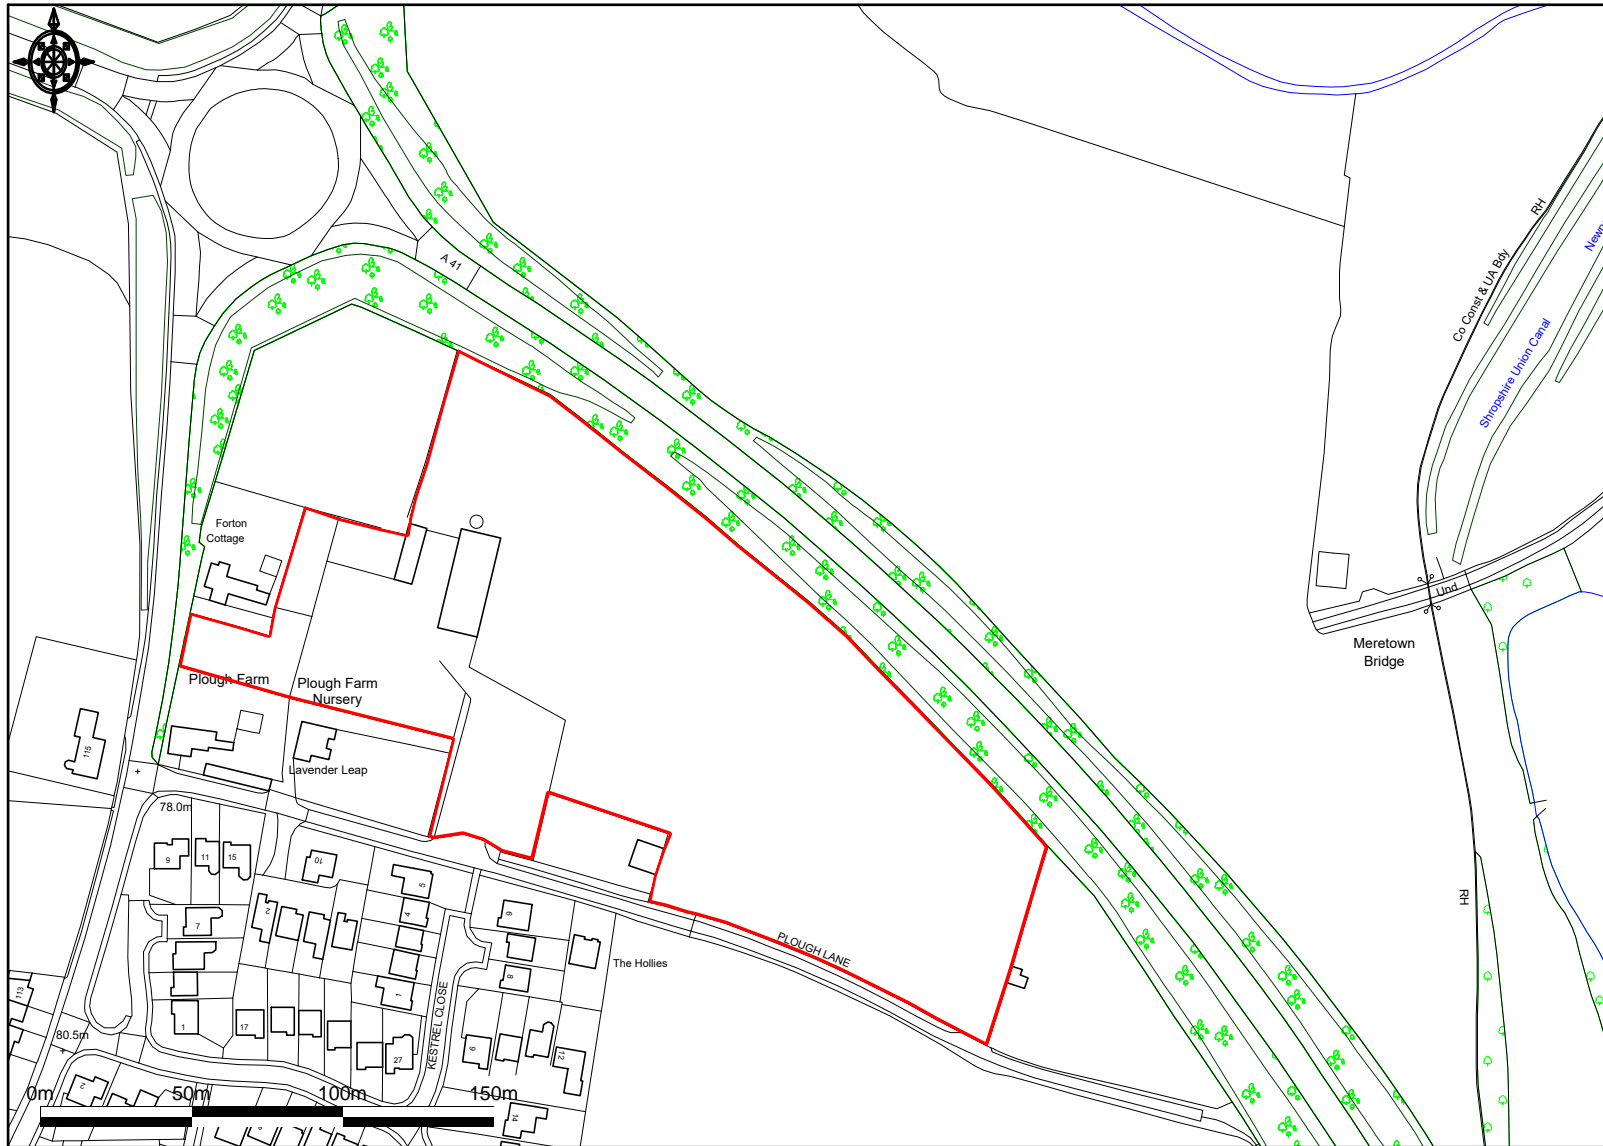

Ordnance Survey © Crown Copyright 2016. All rights reserved. Licence number 100022432. Plotted Scale - 1:2500



Drawing 4613.99 Location Plan : Scale 1:2500@A4 : November 2016