



The copyright of this drawing is vested with Corstorphine + Wright Ltd and must not be copied or reproduced without the consent of the company.
 Figured dimensions only to be taken from this drawing. DO NOT SCALE.
 All contractors must visit the site and be responsible for checking all setting out and construction work. The architect is not responsible for any discrepancies prior to any manufacture or construction work.

NOTES

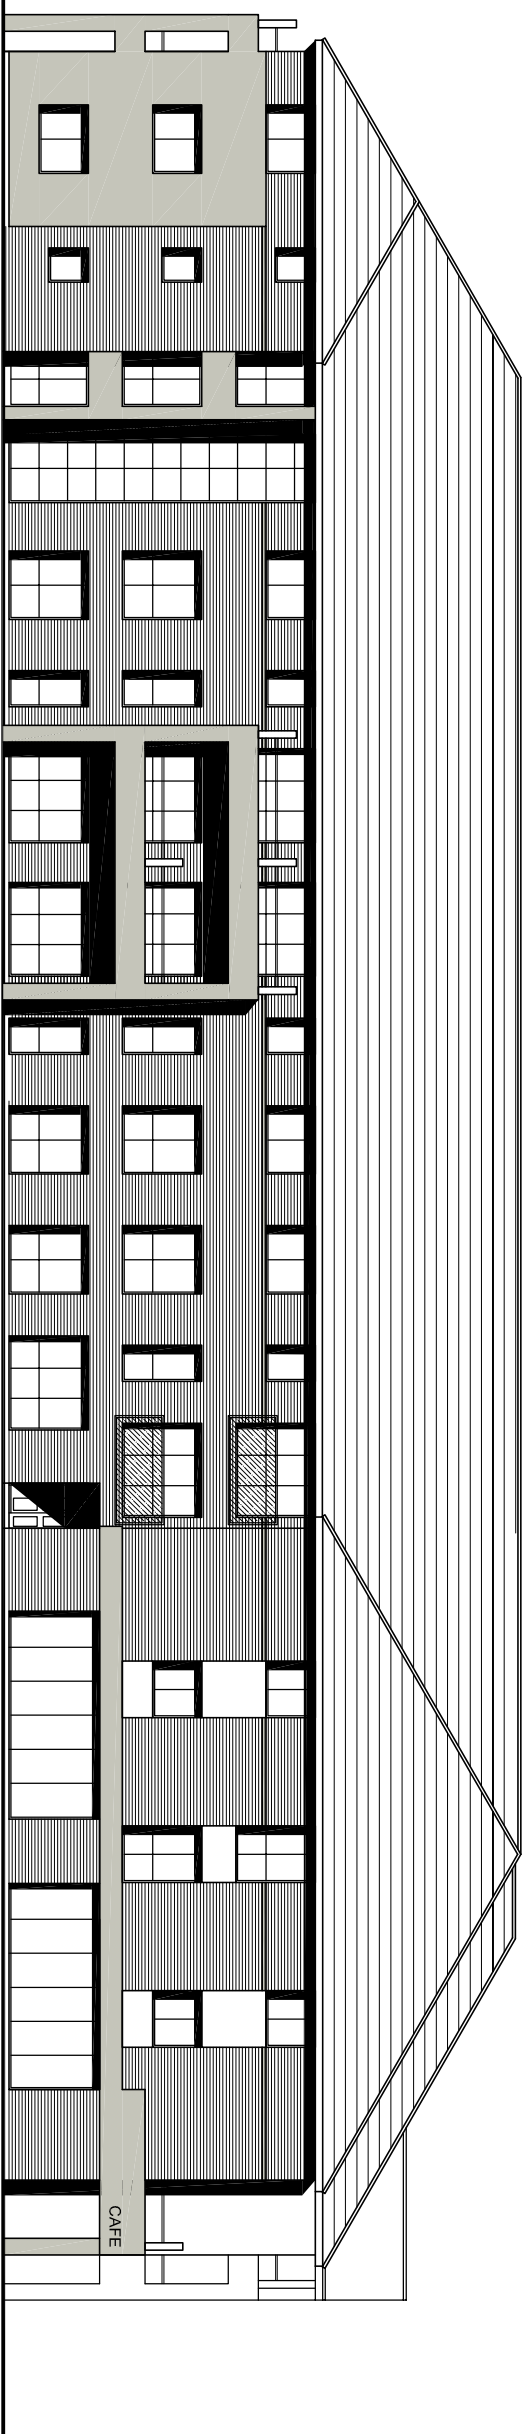

SIDE ELEVATION

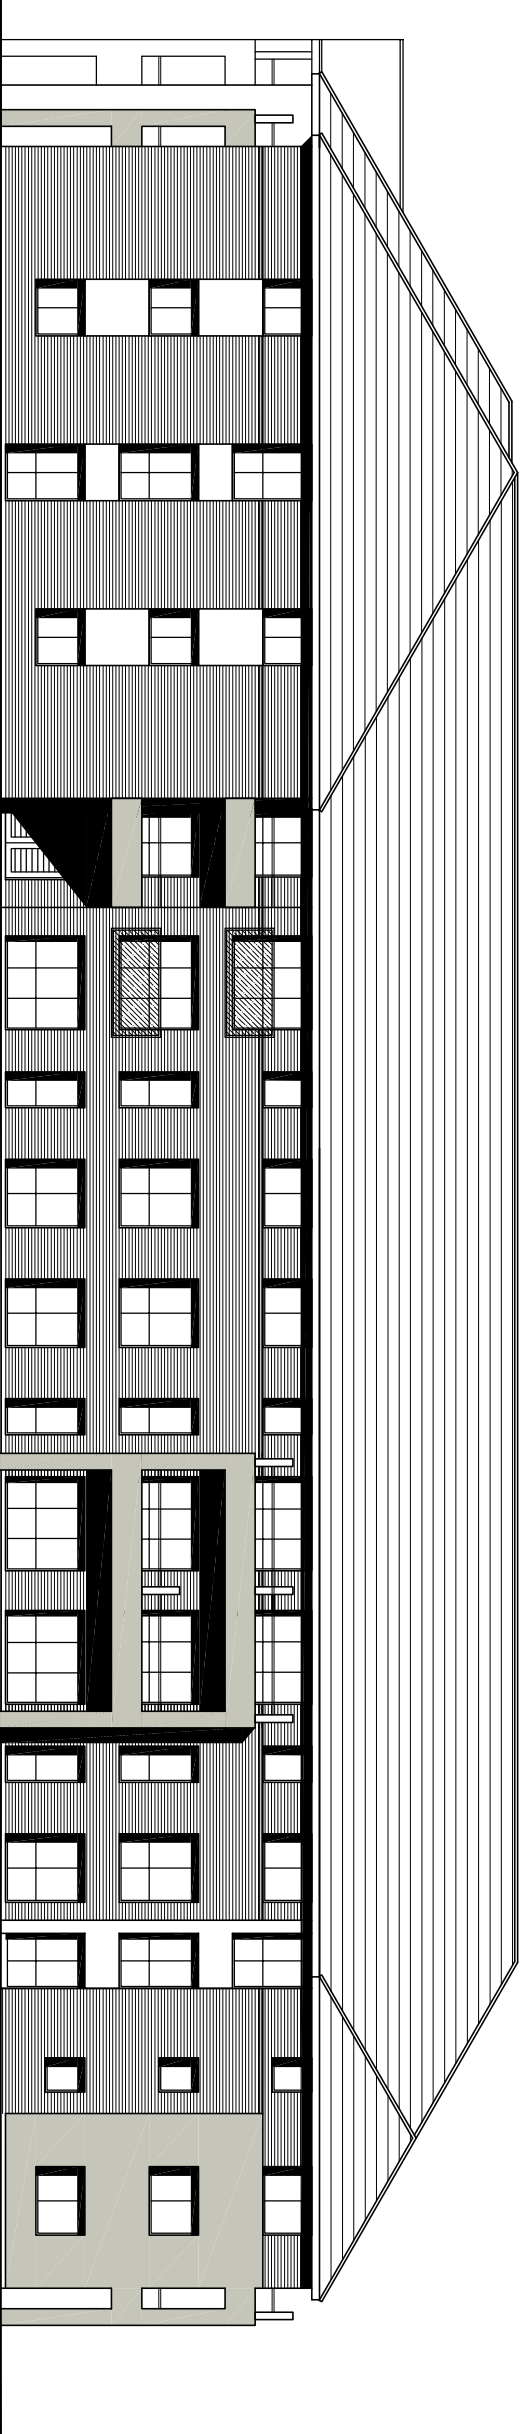

SIDE ELEVATION

Scale Bar



02 29.08.17 Elevations amended to plan changes JE
 01 29.08.17 Materials amended JE
 REV DATE NOTES
 Client CRK

Client REDROW HOMES LIMITED

Project DAWLEY ROAD
 PROPOSED EXTRA CARE SCHEME

Drawing Title PROPOSED ELEVATIONS
 SHEET 2 OF 2

Drawn	Checked	Paper Size	Scale	Date	
JE	XX	A3	1:500	AUG 2017	
Project No.	17585	Drawing No.	SK012	Revision	02

CORSTORPHINE + WRIGHT ARCHITECTS

Warrick
 London
 Birmingham
 Manchester
 Leeds
 Canterbury
 Glasgow
 Dublin

The Old Library Hagley Road Stourbridge DY8 1QH
 Tel. 01384 909850 www.corstorphine-wright.com