


All dimensions are in mm. Print with no scaling. This plan has been prepared for planning and building regulations only. All dimensions should be checked on site. Copyright 2016 DHL. Crown Copyright. All rights reserved. Licence no. 100019980

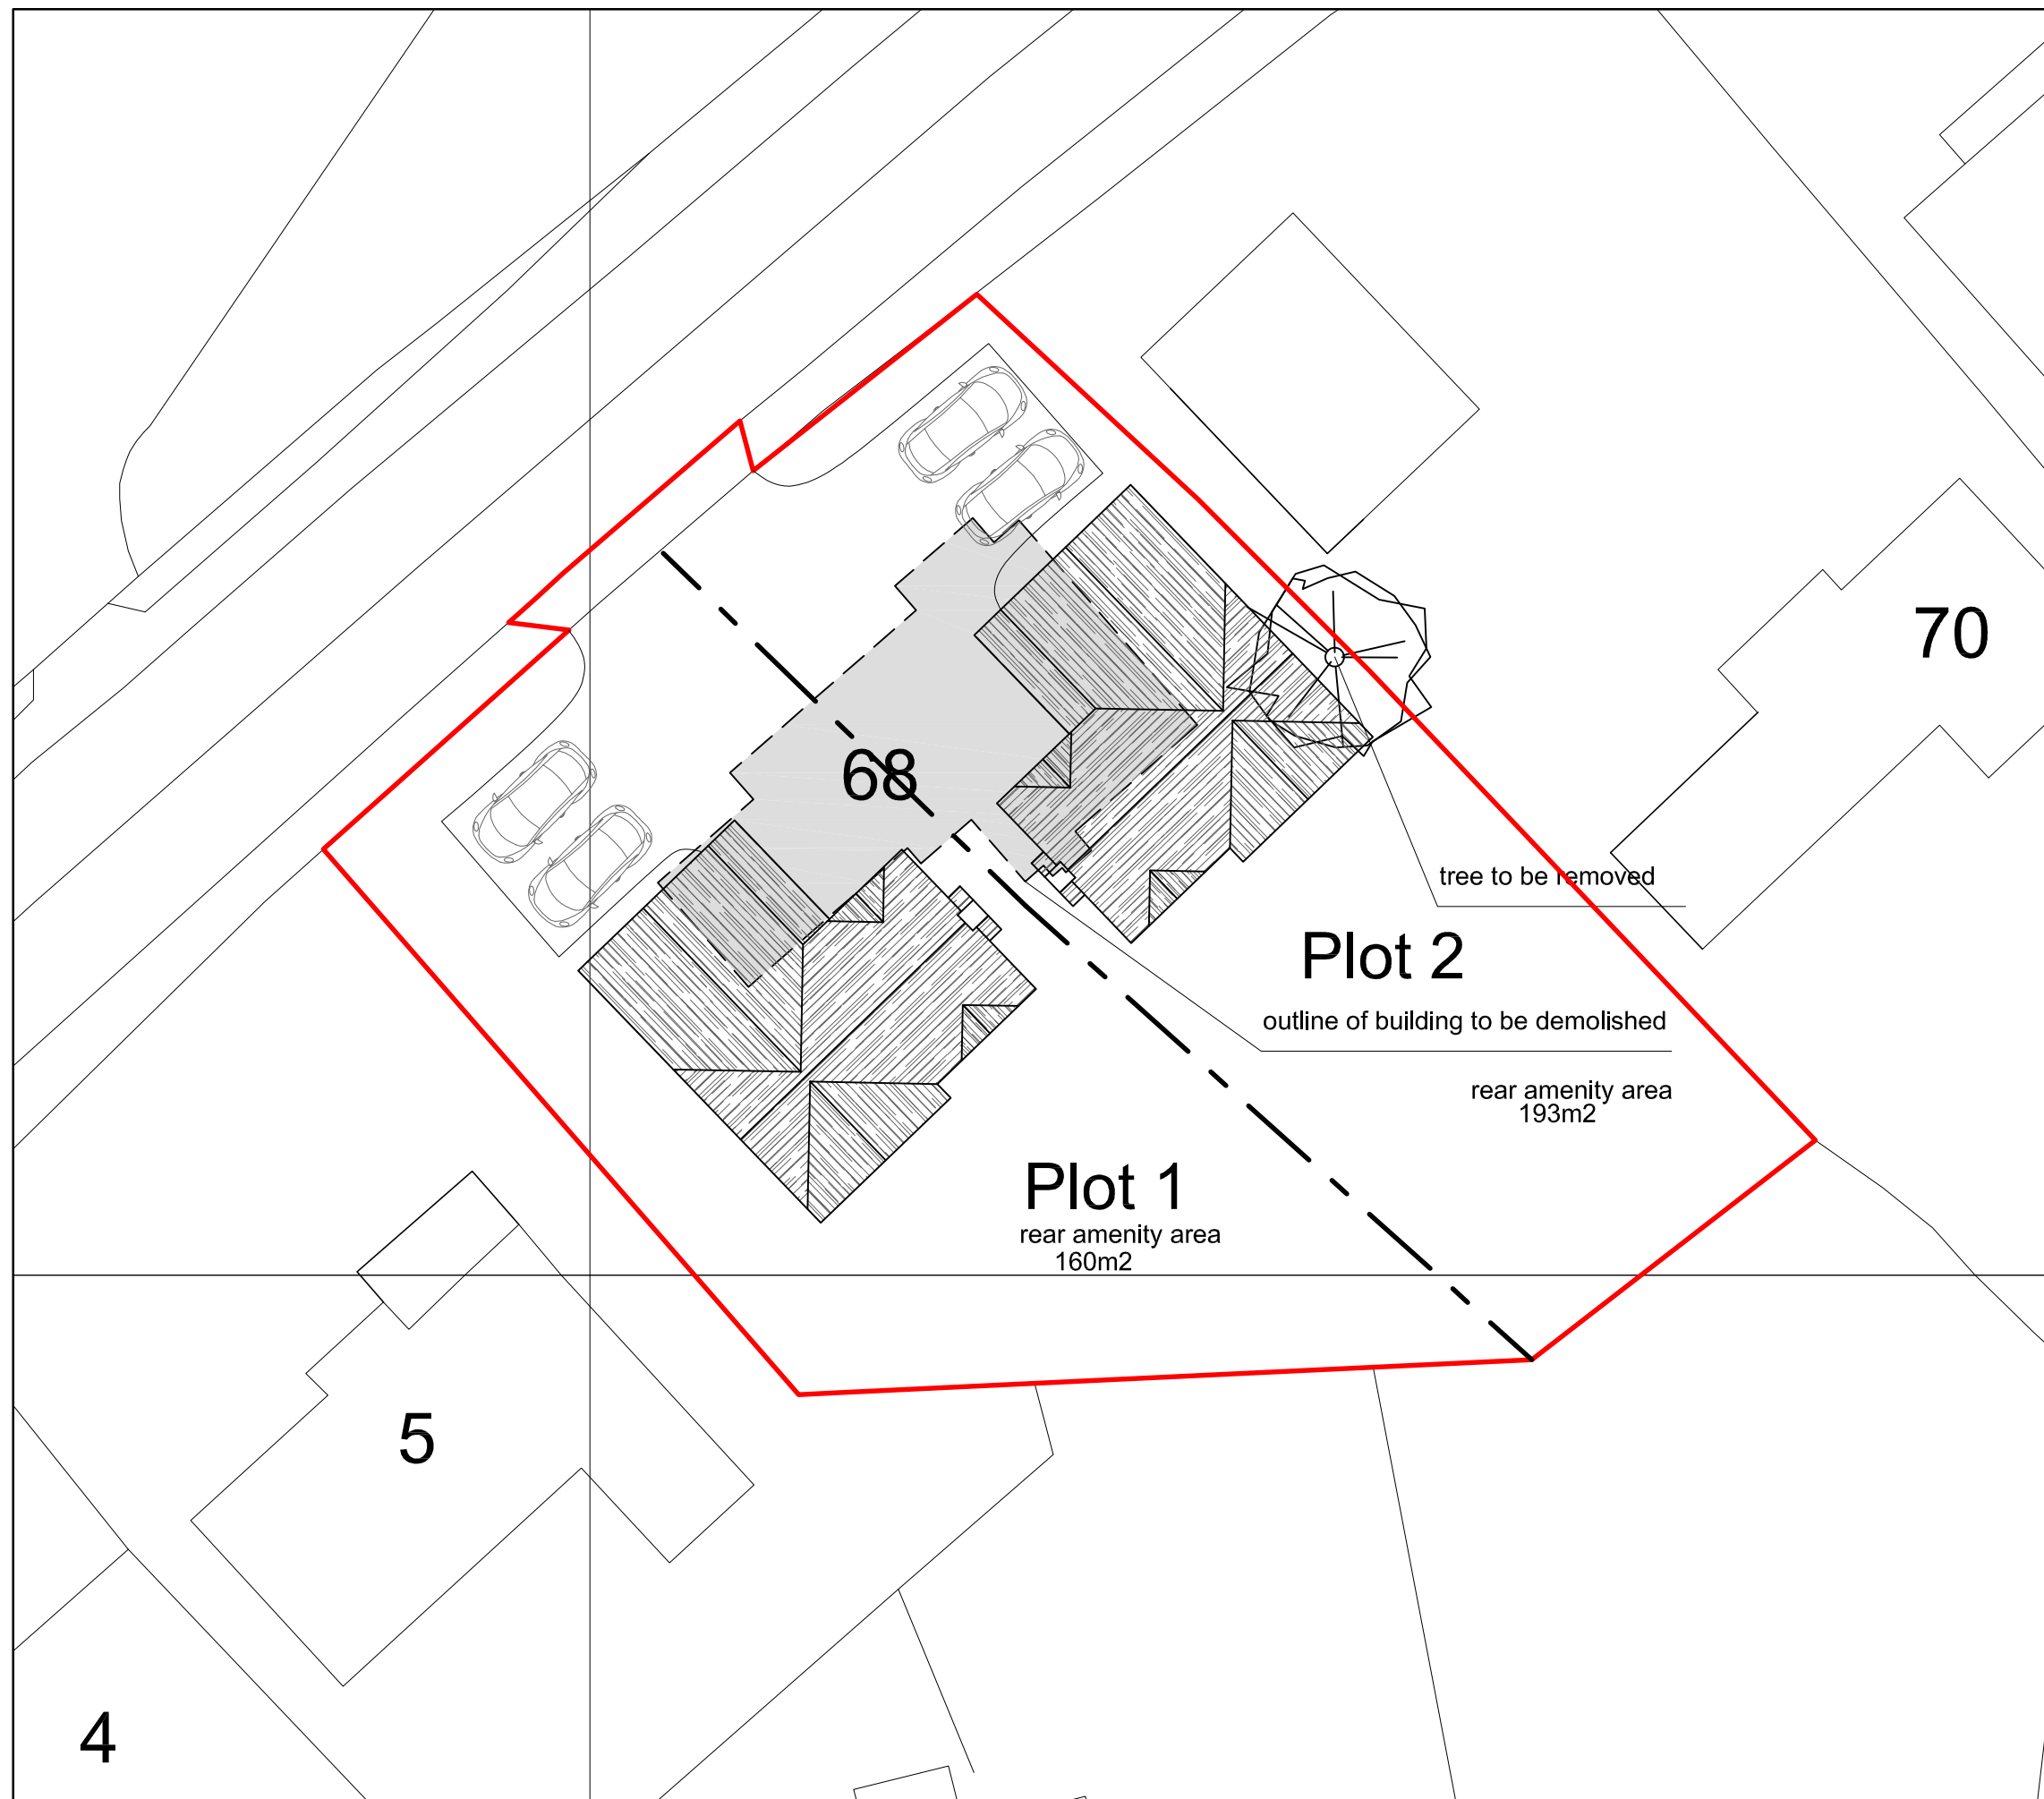

revision a - amended scheme
revision b - updated boundary

Drawing
Proposed Block Plan

Title
2 New Dwellings
Wellington Road
Muxton
Telford
Shropshire
TF2 8NZ

Client
Mr A Ellis

 **David Humphreys Limited**
chartered surveyors, planning and architectural consultants

buildingdesigner.co.uk
01743 232423

 **RICS** the mark of property professionalism worldwide

71 The Mount
Shrewsbury
SY3 8PL

scale	paper size	drawing no.	date
1/200	A3	2254/6b	Nov 16