



Proposed material schedule

Roof Cladding:	Merley Thutons red tile
Rainwater goods:	PVC half round gutter (colour white)
Eaves fascia:	uPVC fascia (colour white)
External walls:	Facings Bitclonk Type to be confirmed
Wall cladding:	Cladding - colour dark grey Type -TC
Contrasting render:	Thin colour render finish
Doors:	High Performance doors!
Windows:	uPVC narrow profile (colour dark grey)

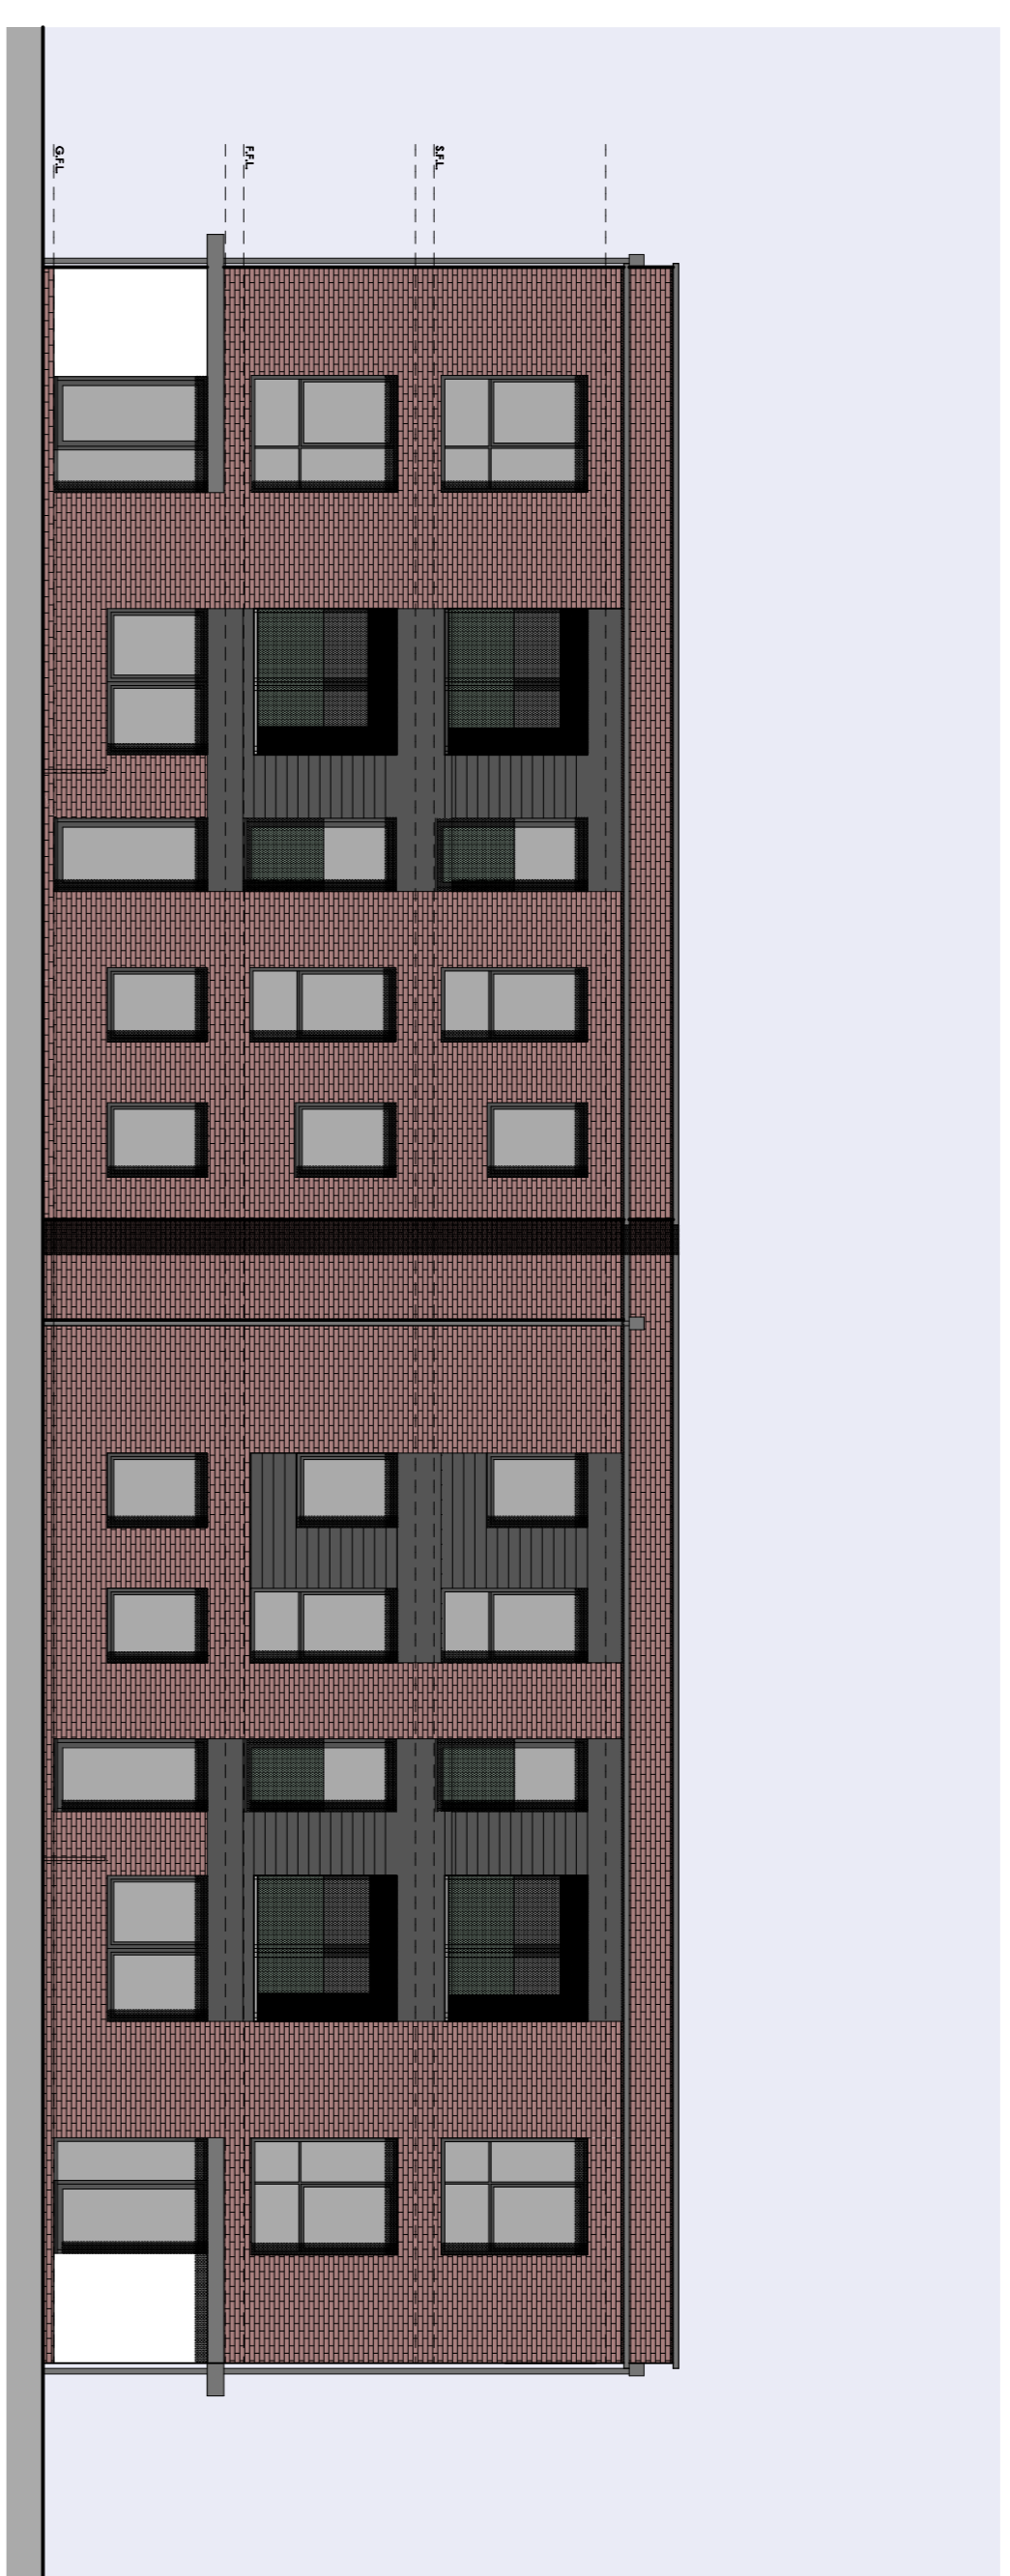

West Facing Elevation

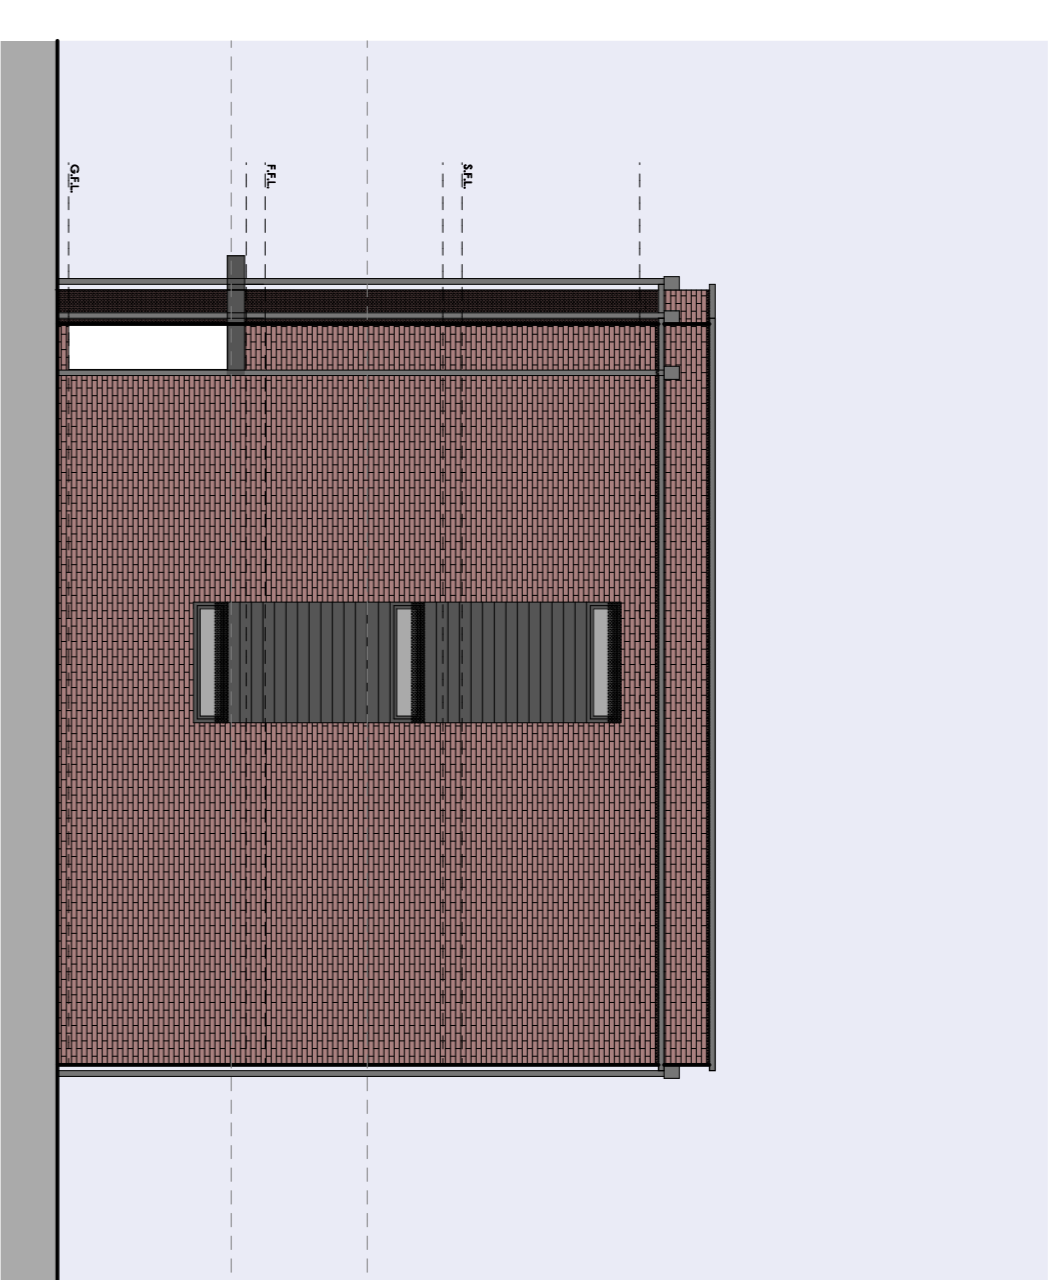


South Facing Elevation


Top of Neighbouring Fence to Public House.



East Facing Elevation

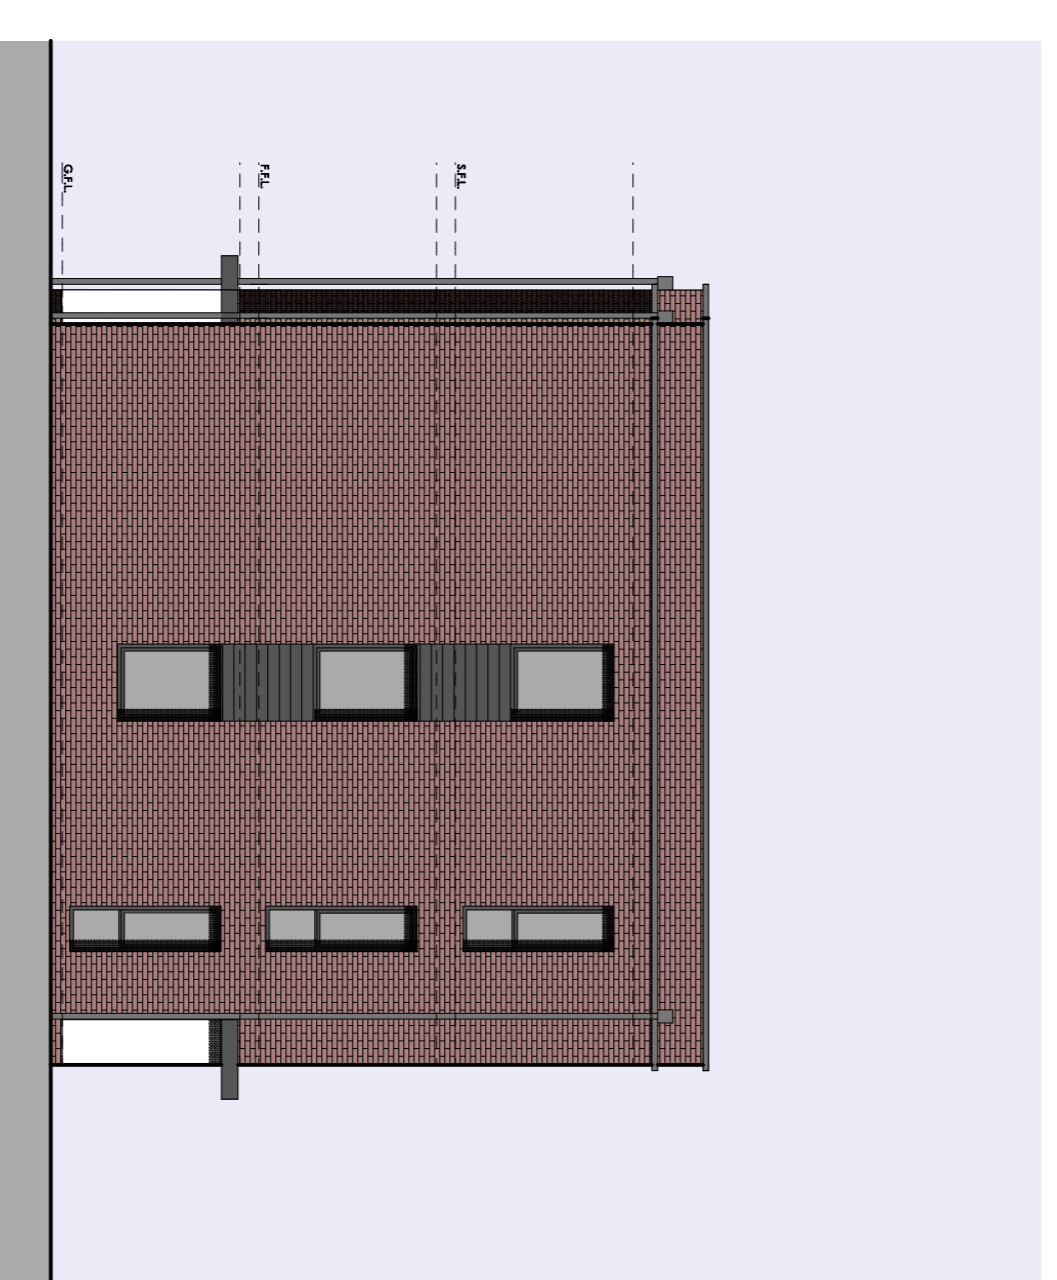

North Facing Elevation

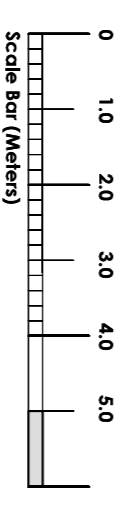

Rev	Date	Description	By
B	09/17	Revised ground	df
A	09/17	Revised adjacent to the public house	df
Rev	Date	Description	By

designforum
architectural studio

101, 102, 103,1000

Client: AR Wellington Ltd
Project: Proposed Development
Alexandra Road
Wellington

Date: 04.17
Scale: 1:100 @ A1
Drawing No: 1152_03
Revision: A