




Schedule of Accommodation	
Apartment 1	60.4M2 650.1 Sqft
2	49.7 M2 534.9 Sqft
3	48.3 M2 519.8 Sqft
4	40.4 M2 450.1 Sqft
5	40.4 M2 450.1 Sqft
6	49.7 M2 534.9 Sqft
7	48.3 M2 519.8 Sqft
8	60.4 M2 650.1 Sqft
9	49.7 M2 534.9 Sqft
10	48.3 M2 519.8 Sqft
11	48.3 M2 519.8 Sqft
12	60.4 M2 650.1 Sqft

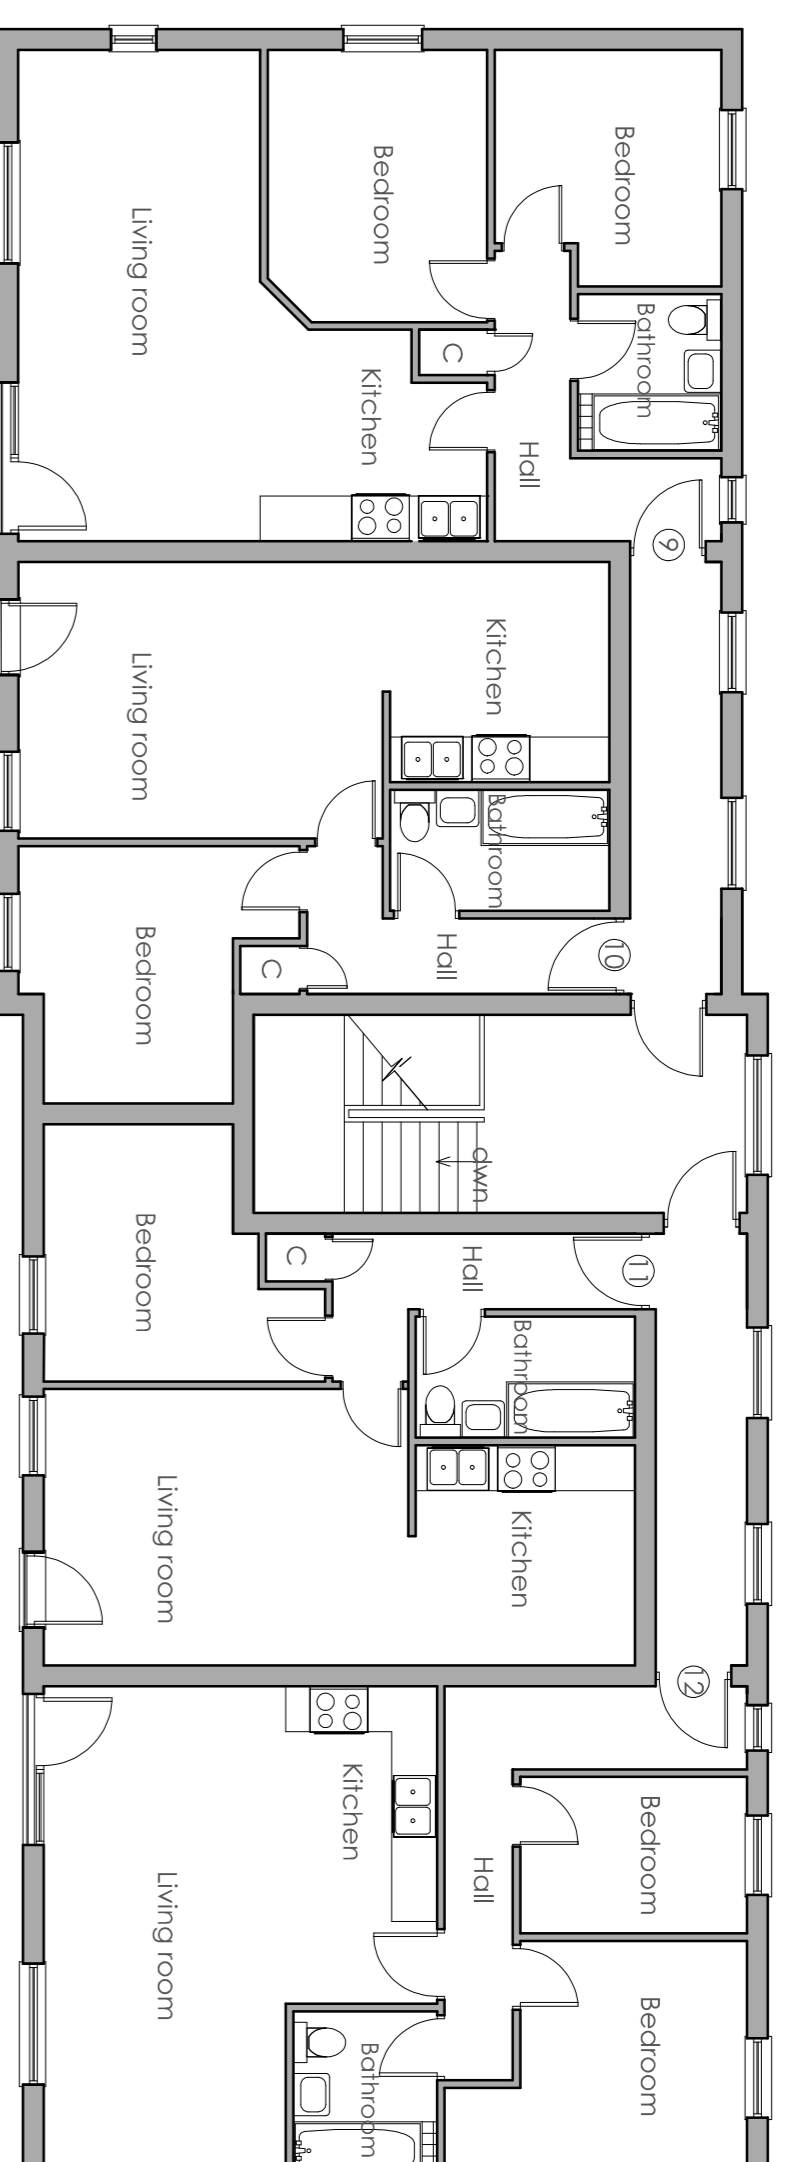


Second Floor Plan

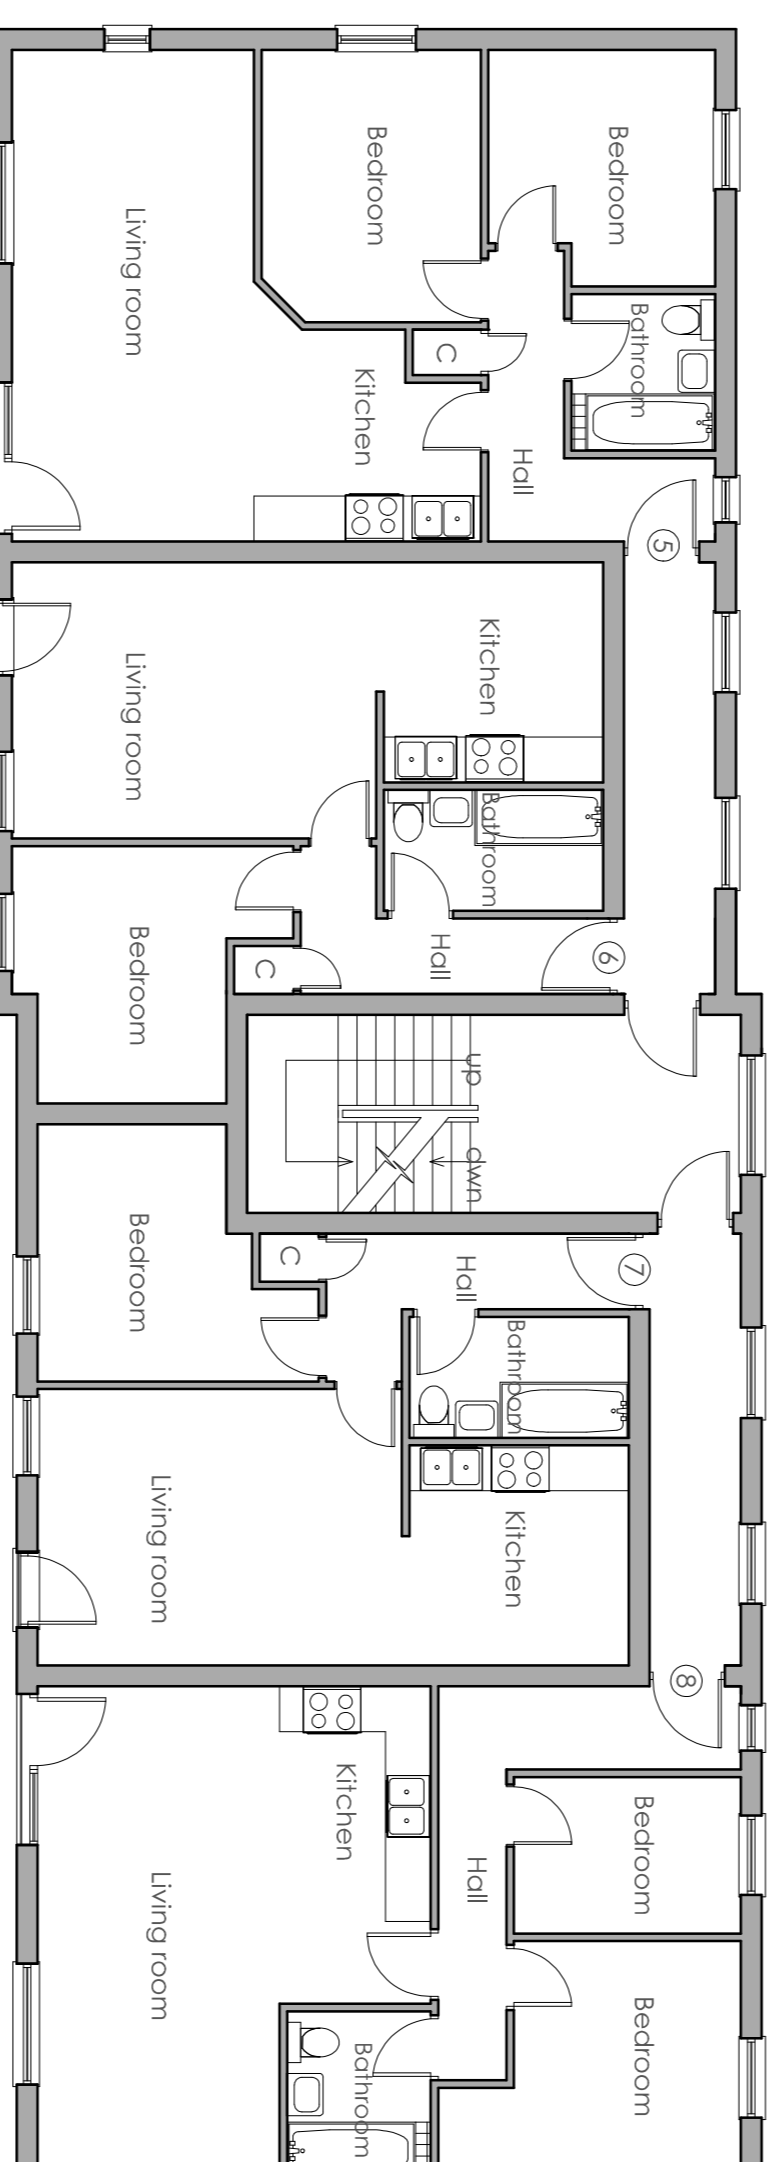

First Floor Plan

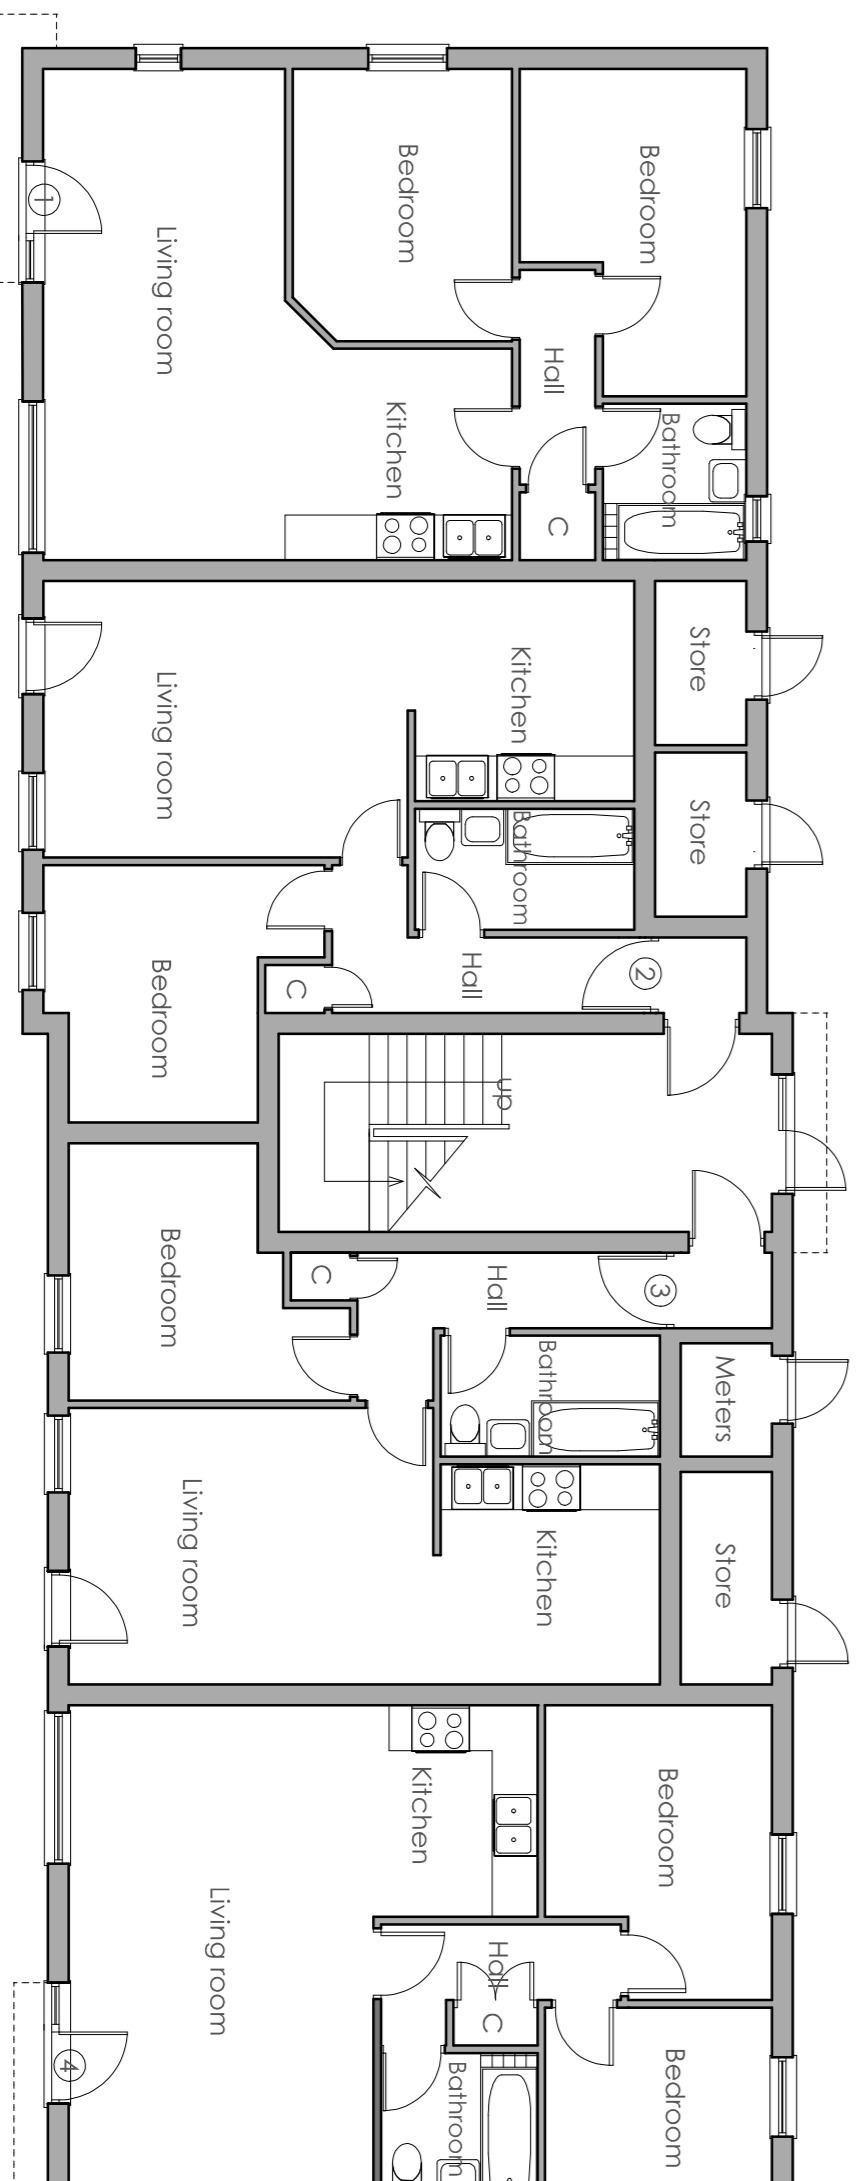

Ground Floor Plan

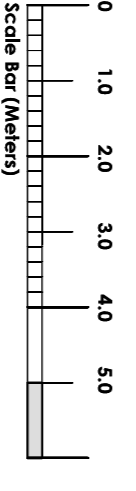

8	04.17	Revisions	Standard
A	09.17	Revisions	Approved for construction
Rev	Date	Description	By

designforum
 ARCHITECTURAL WORKSHOP
 100/101/102/2525/2526