


E-05

Elevation


1:100

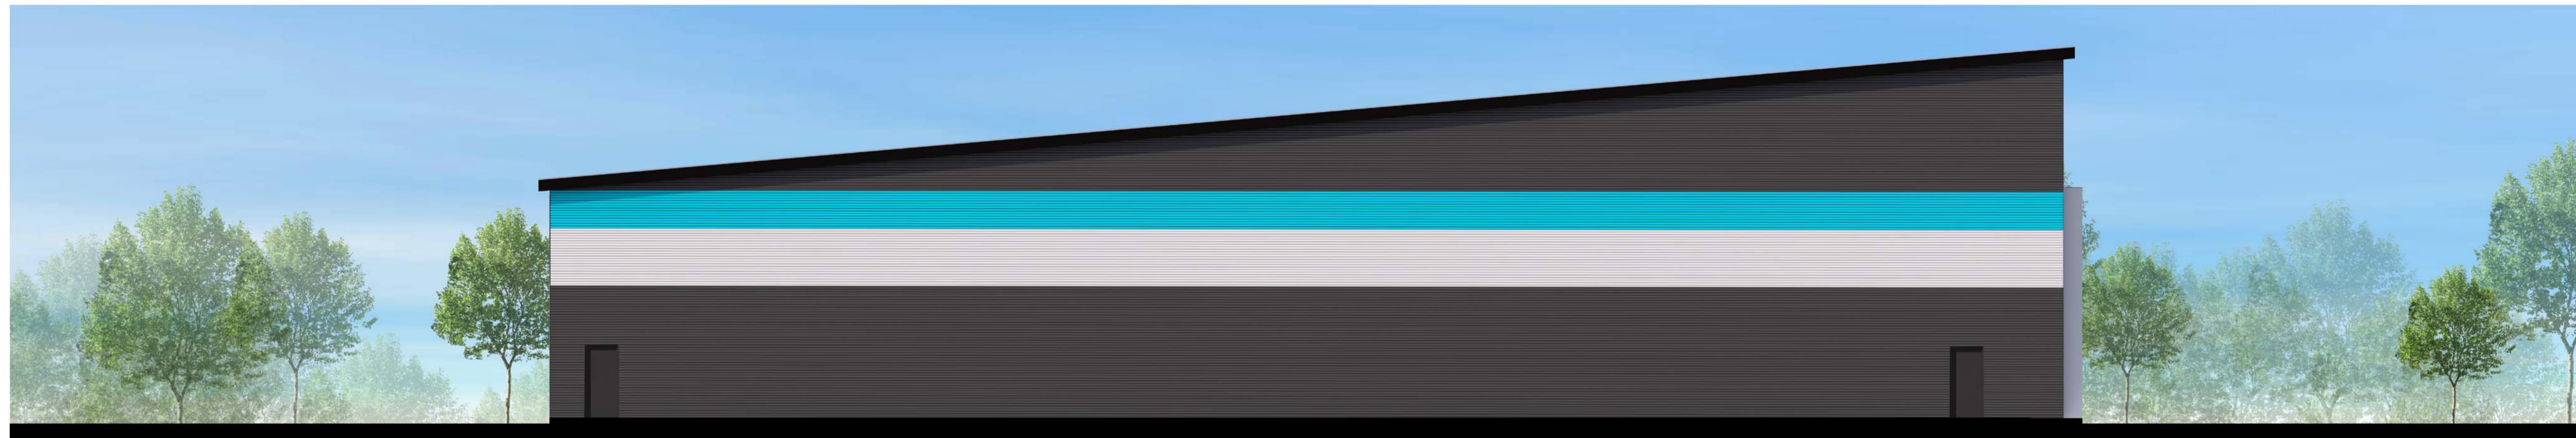

E-06

Elevation


1:100

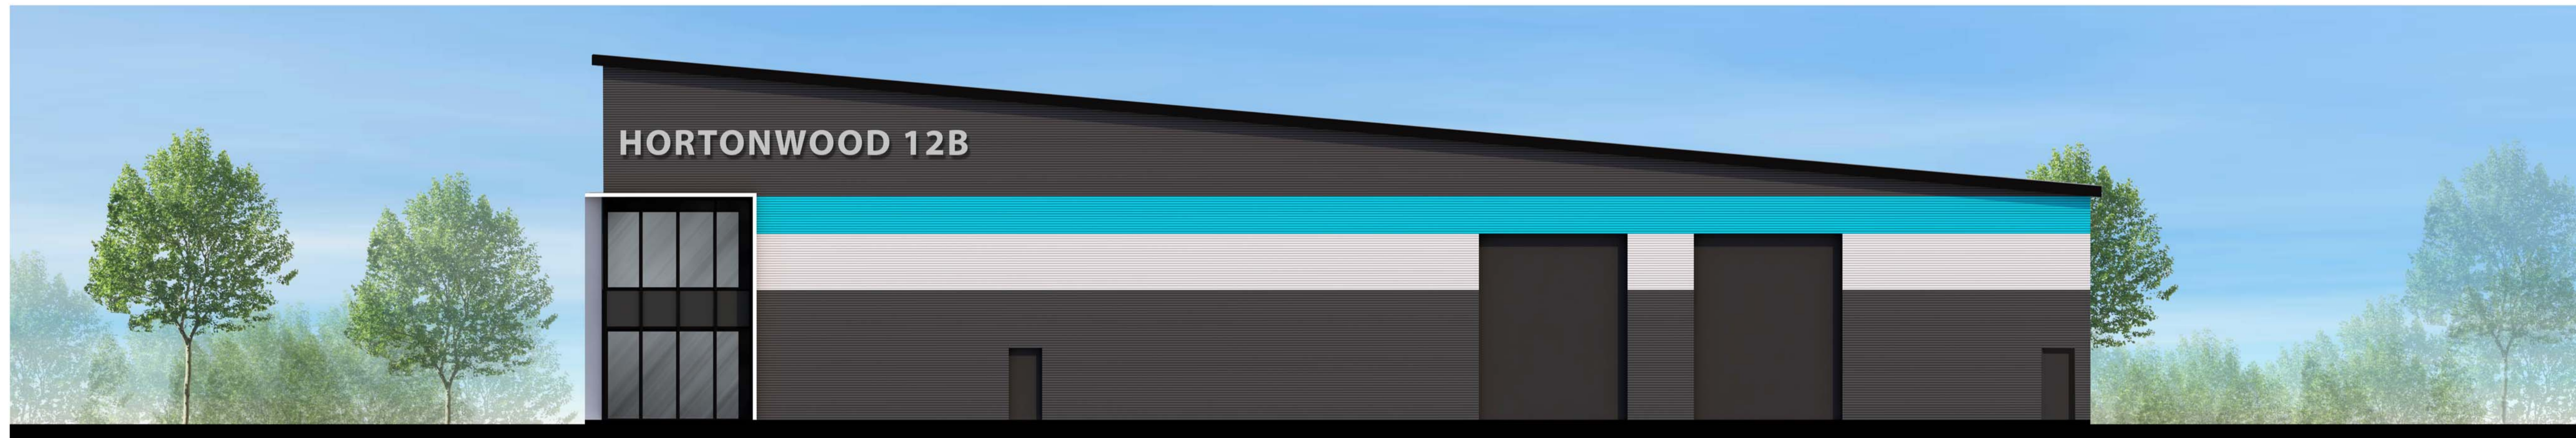

E-07

Elevation

1:100

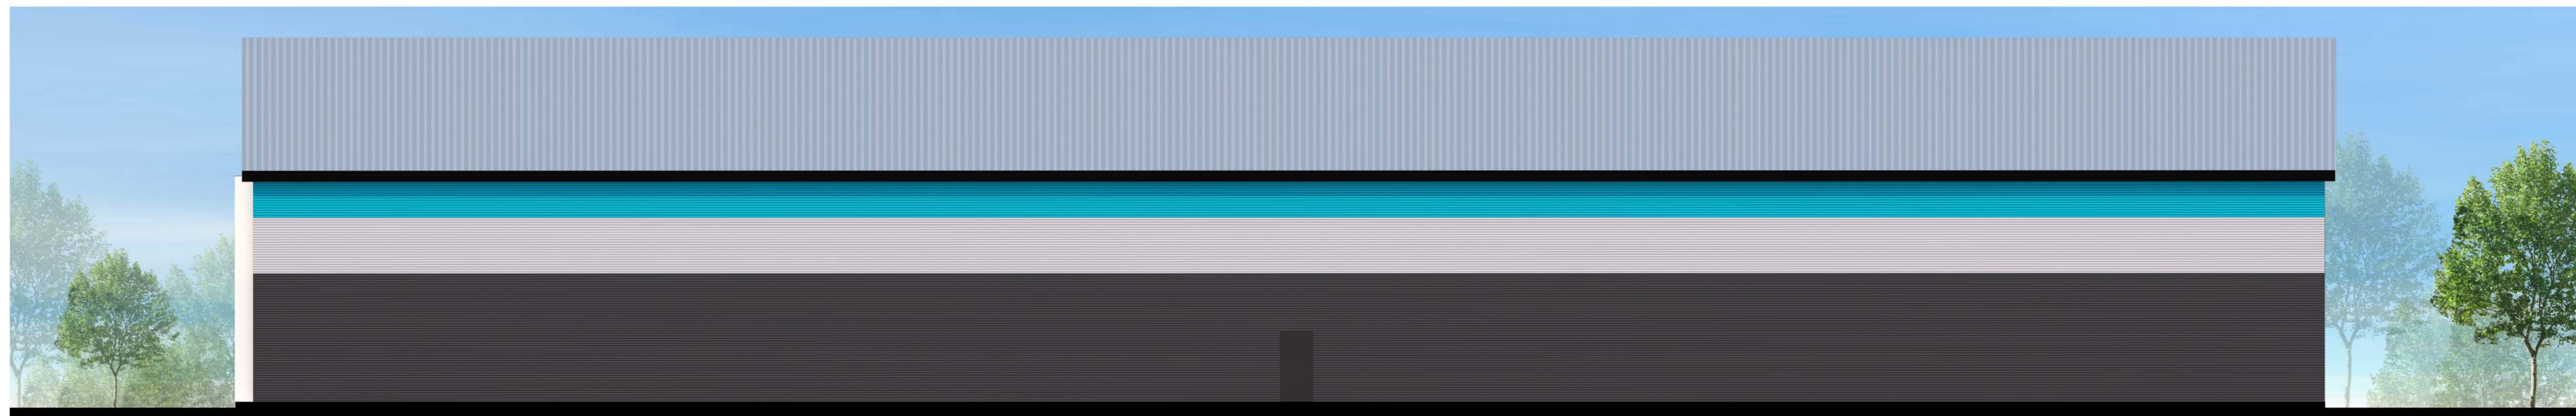

E-08

Elevation

1:100

This document and its design content is copyright ©. It shall be read in conjunction with all other associated project information including models, specifications, schedules and related consultants documents. Do not scale from documents. All dimensions to be checked on site. Immediately report any discrepancies, errors or omissions on this document to the Originator. If in doubt ASK.
 © Crown copyright (and database rights) 2015 Ordnance Survey 100013694. re-use or additional photo copies of this map are not permitted except where the end user holds a relevant licence with Ordnance Survey.

Safety Health and Environmental Information Box

Construction Risks, Maintenance/cleaning Risks, Demolition/adaptation Risks

Notes:

RevID	Detail	Issued By	Issue Date



bit
 Wellington Civic Offices, Larkin Way, Wellington, Telford,
 Shropshire, TF1 1LX
 T: 01952 384500
 W: www.bit-group.co.uk

Project Hortonwood Planning

Client TWC

Layout Title Unit 12B - Elevations Proposed

Scale @ A1 Status Planning
 1:100

Drawing Number						
project	originator	zone	level	type	number	rev
16263	bit				A_02452	