



All dimensions are in mm. Print with no scaling. This plan has been prepared for planning and building regulations only. All dimensions should be checked on site. Copyright 2016 DHL. Crown Copyright. All rights reserved. Licence no. 100019980

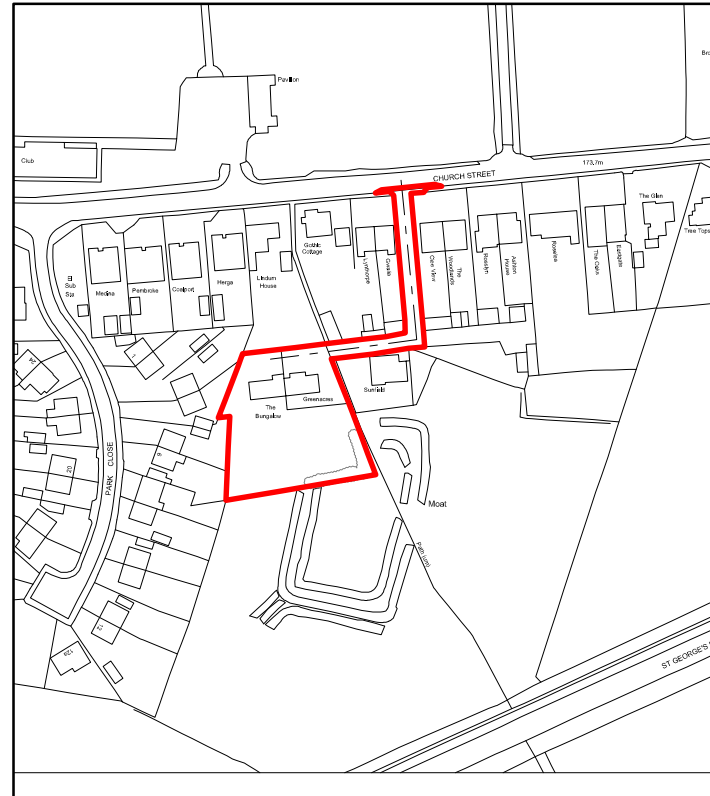

Location Plan 1:2500

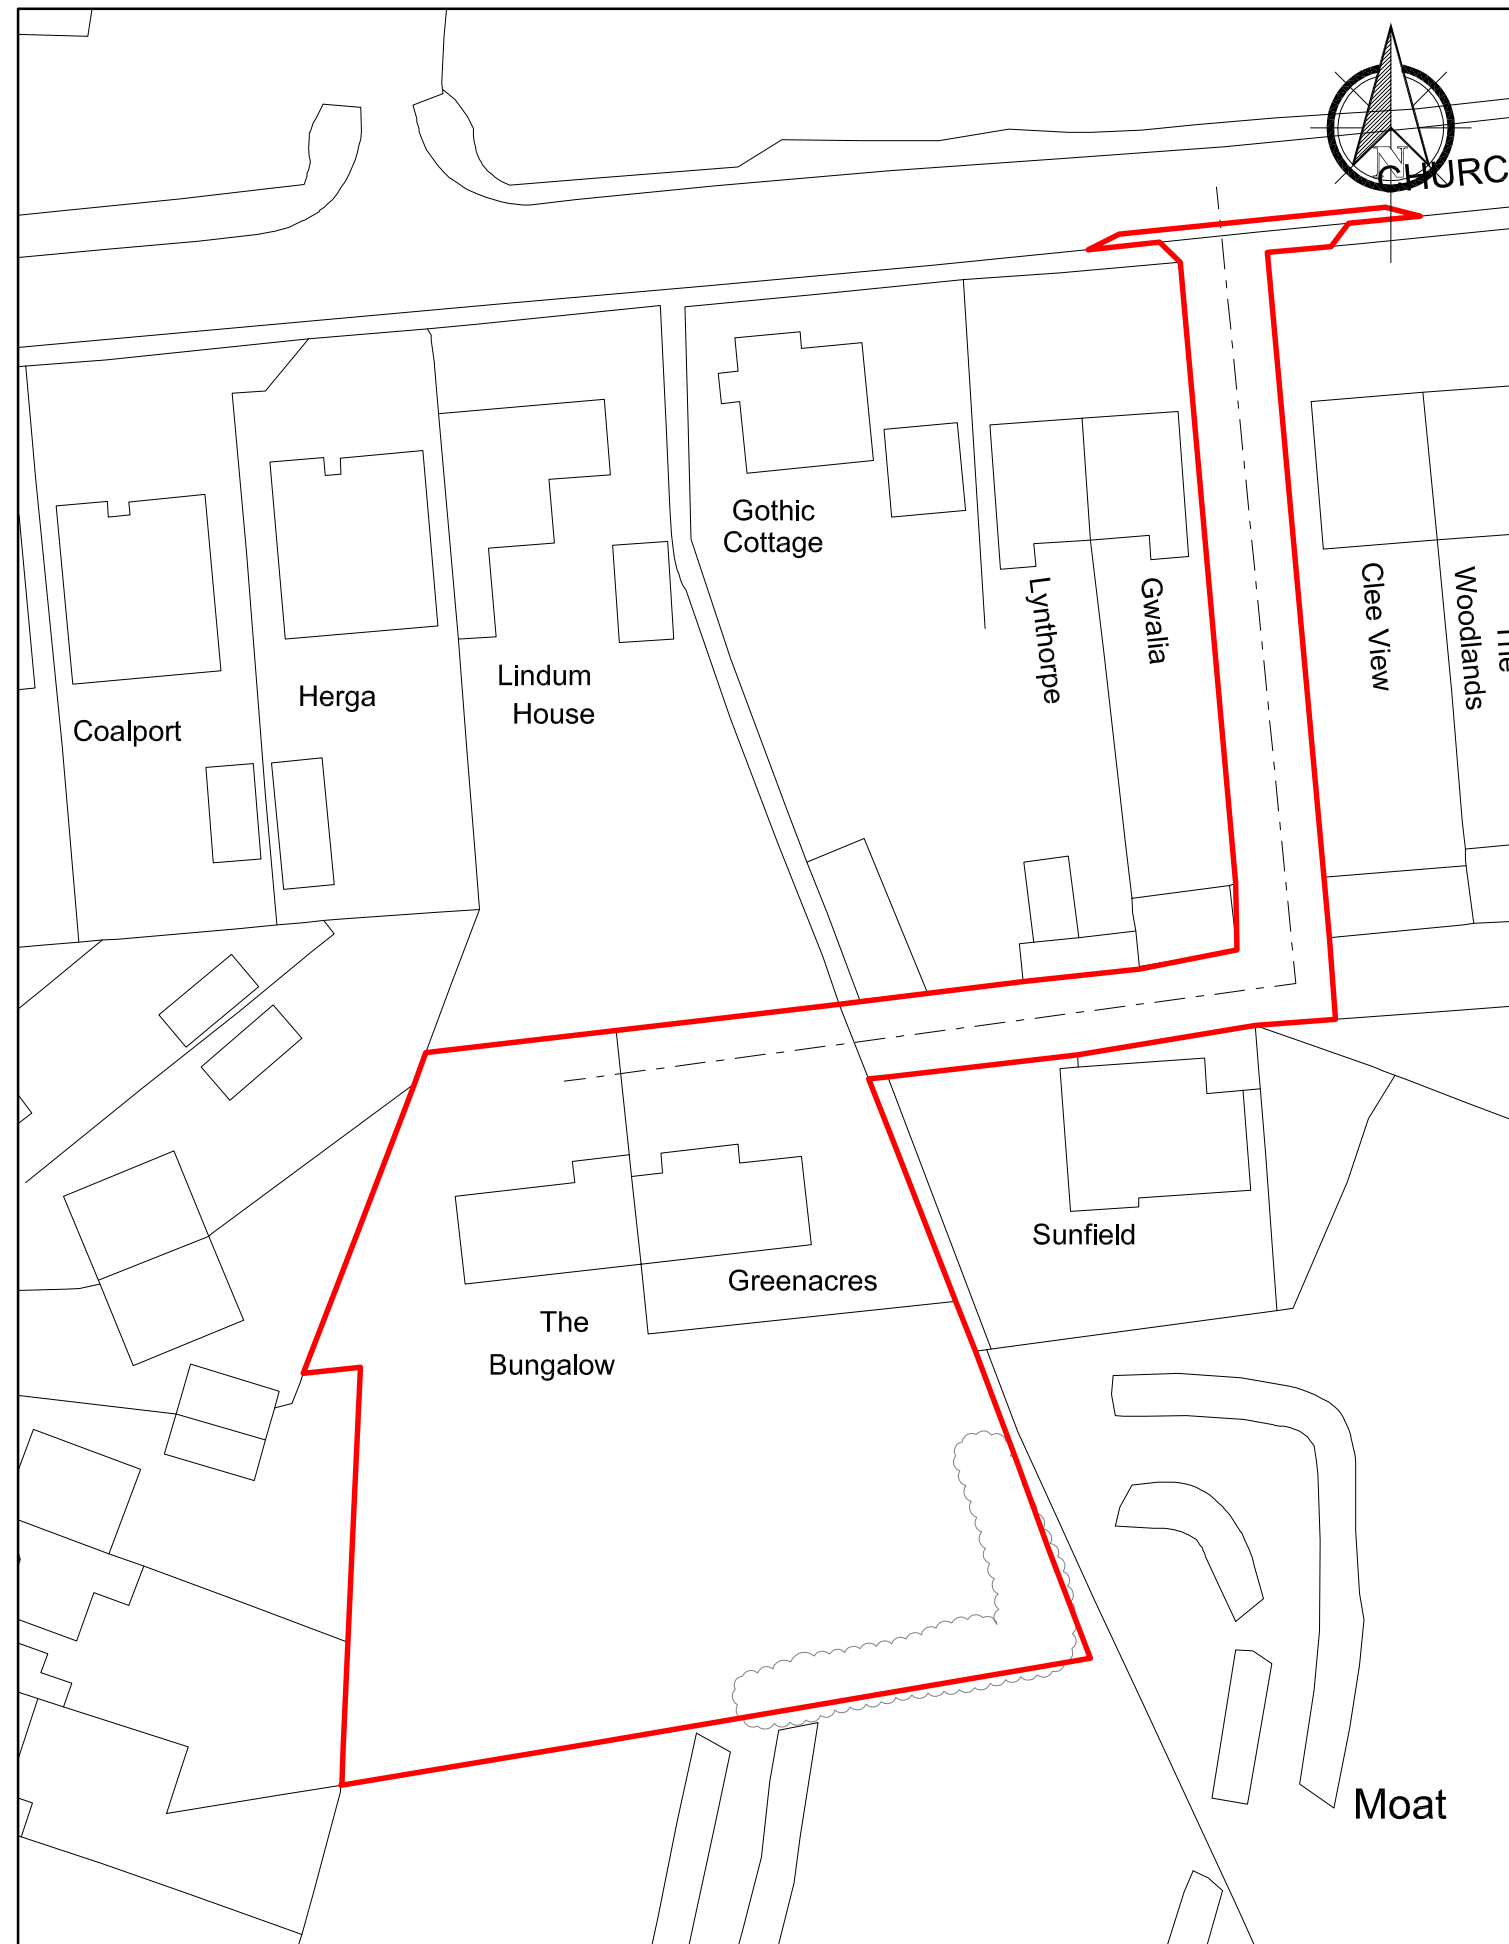

Block Plan 1:500

Drawing  
**Existing Location & Block Plan**

Title  
Housing Development  
Greenacres Bungalow  
off Church Street  
St Georges  
Telford  
TF2 9NB

Client  
Mr I Devey

 **David Humphreys Limited**  
chartered surveyors, planning and architectural consultants

buildingdesigner.co.uk  
01743 232423



the mark of  
property  
professionalism  
worldwide

71 The Mount  
Shrewsbury  
SY3 8PL

scale shown	paper size A3	drawing no. 2121/1	date Apr 15
-------------	---------------	--------------------	-------------