



All dimensions are in mm. Print with no scaling. This plan has been prepared for planning and building regulations only. All dimensions should be checked on site. Copyright 2016 DHL. Crown Copyright. All rights reserved. Licence no. 100019980

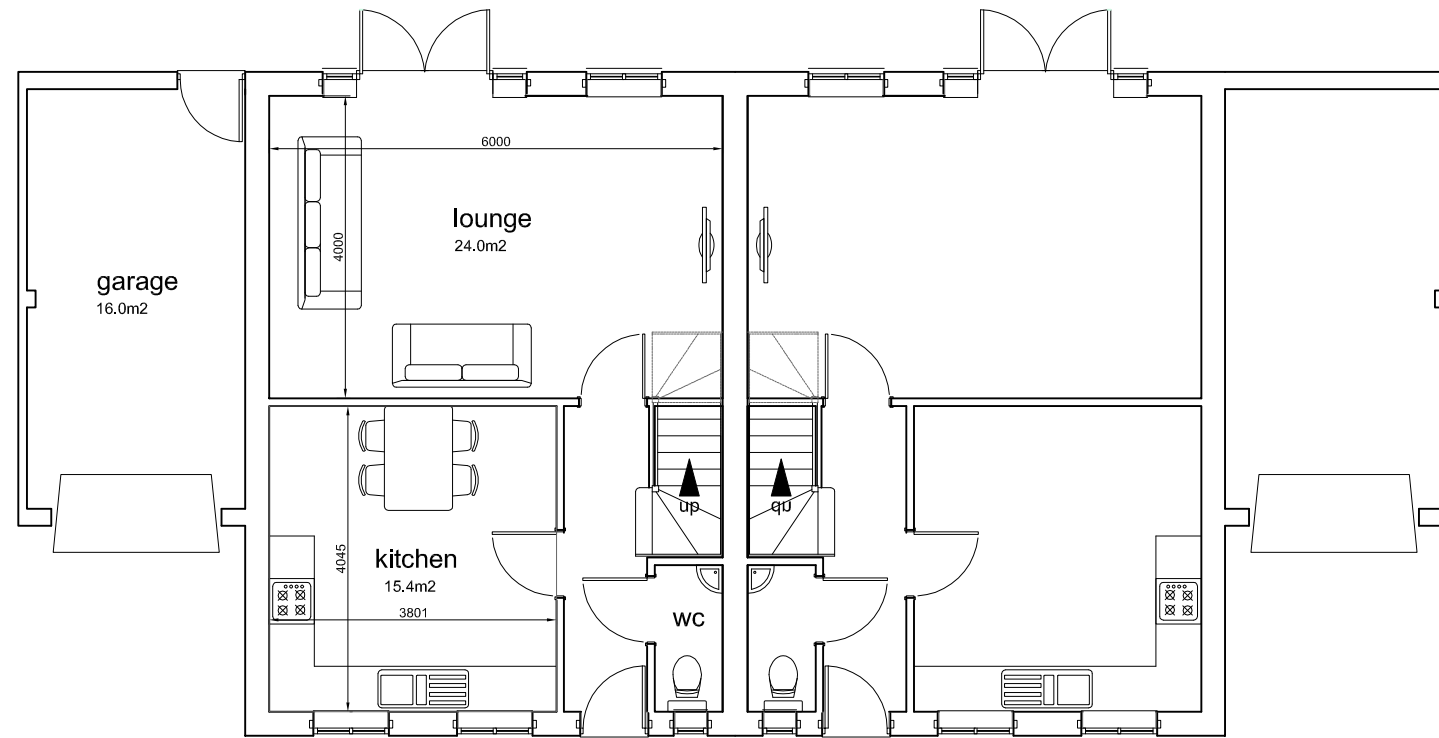

Ground Floor

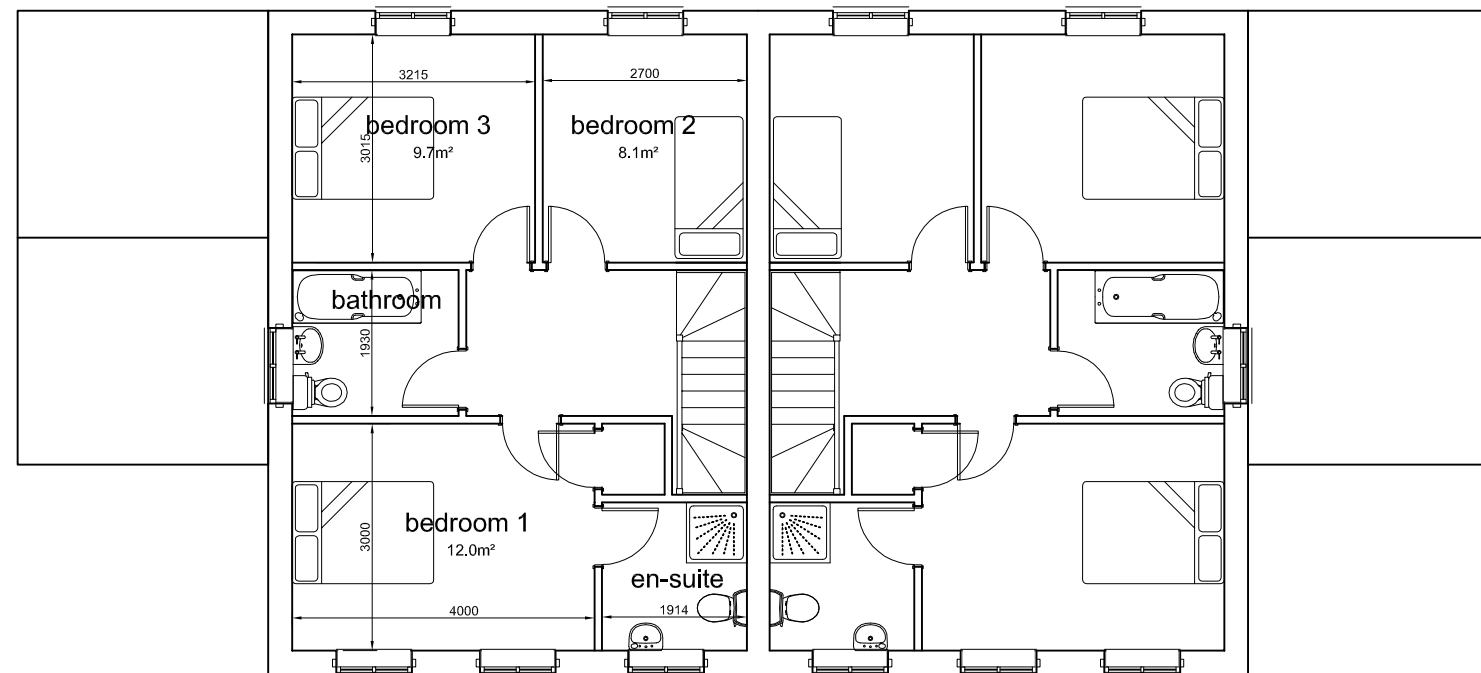

First Floor

Drawing
Proposed Plans

Title
Housing Development
Greenacres Bungalow
off Church Street
St Georges
Telford
TF2 9NB

Client
Mr I Devey

 **David Humphreys Limited**
chartered surveyors, planning and architectural consultants

buildingdesigner.co.uk
01743 232423



the mark of
property
professionalism
worldwide

71 The Mount
Shrewsbury
SY3 8PL

scale	paper size	drawing no.	date
1/100	A3	2121/4	Jun 16