
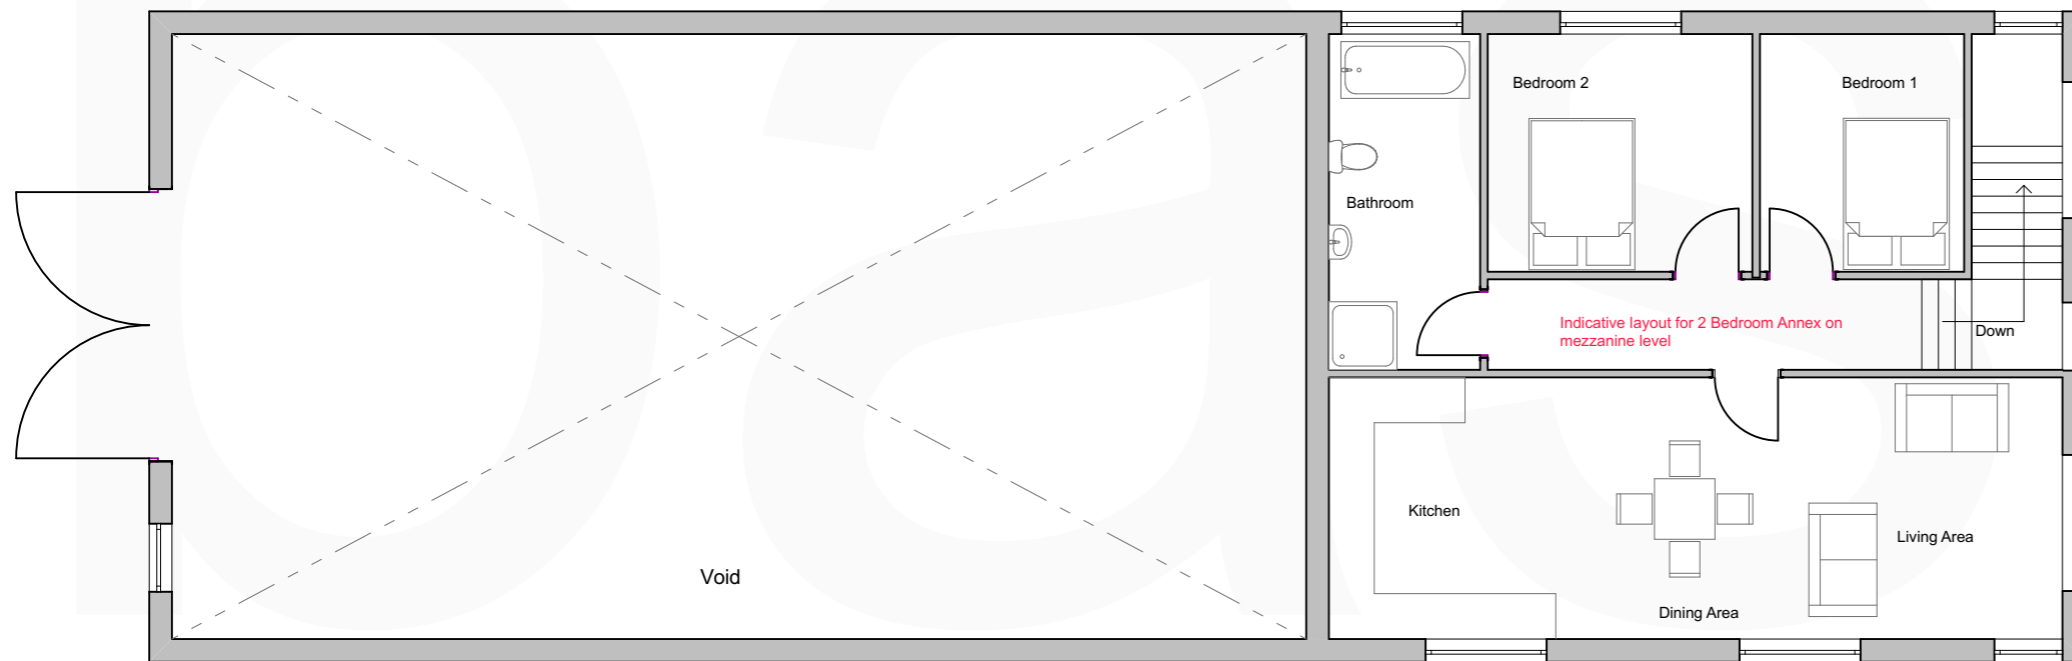


N

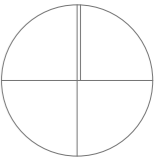

..

Rev No.	Date	Rev.	By.	Chk.

**PLANNING**

Scale.	1:100 @ A3	Date.	Mar' 17	Drawn by.	AT	Chk.	DO
--------	------------	-------	---------	-----------	----	------	----



Project Title.  
Land at Bettisfield, Nr Newport

Client.  
Lee Smith

Drawing Title.  
First Floor Workshop Plan

Project No.	BA1635	Drawing No.	PL-009	Revision.	-
-------------	--------	-------------	--------	-----------	---

base Architecture and Design is a registered Limited Company

