



Proposed Site Section AA



Proposed Site Section BB




Existing Site Section AA



Existing Site Section BB




Proposed Site Section CC

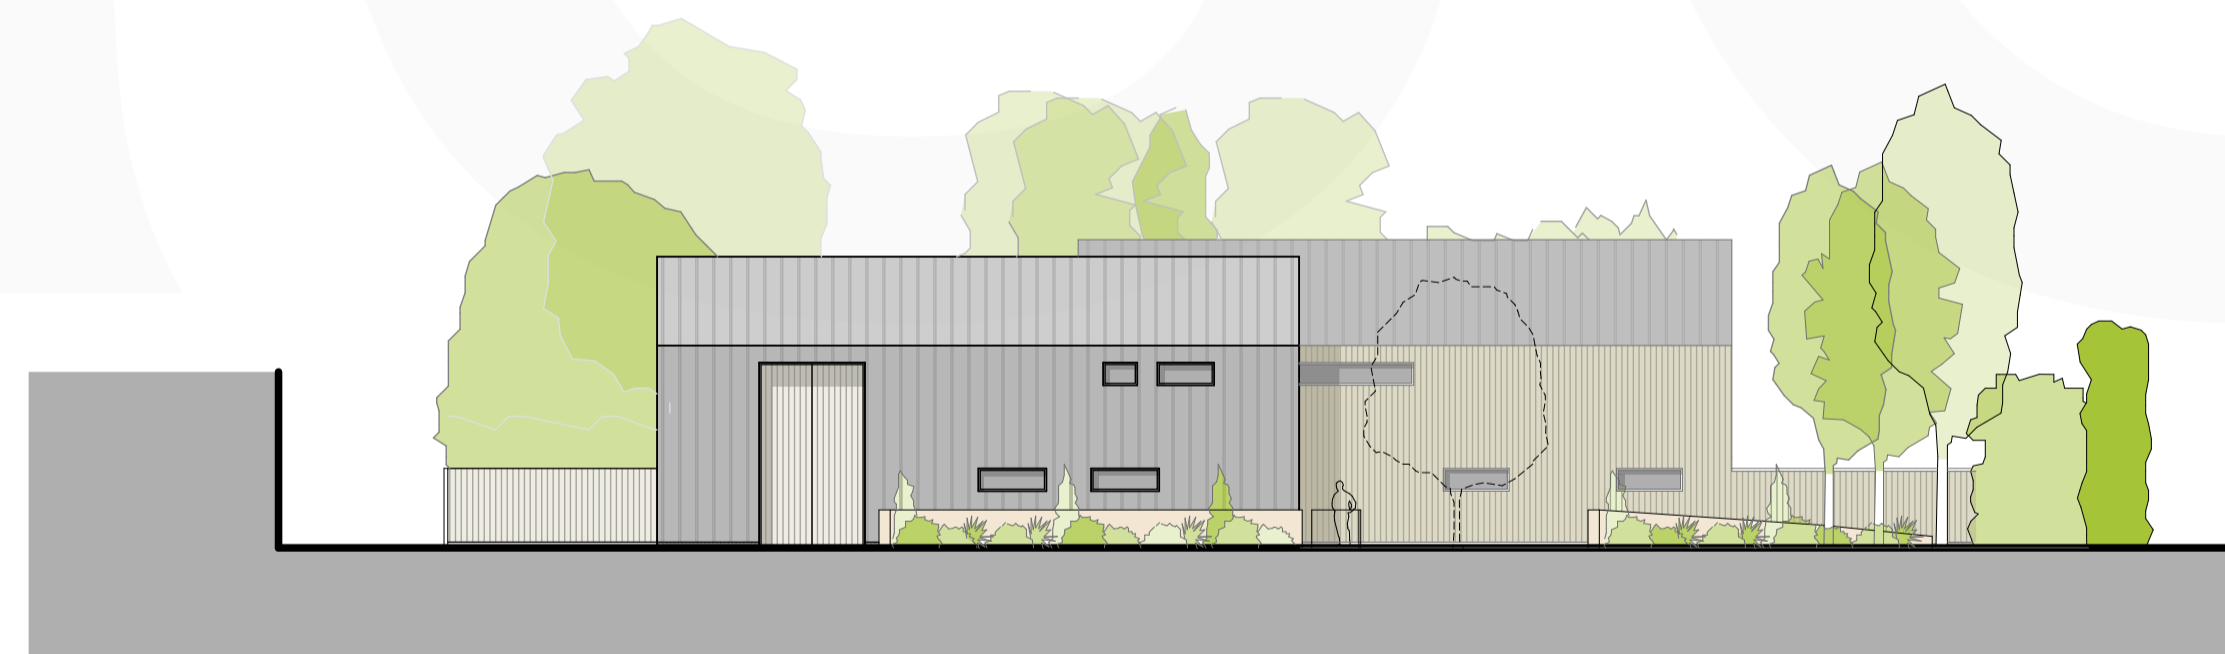


Proposed Site Section DD



Existing Site Section CC

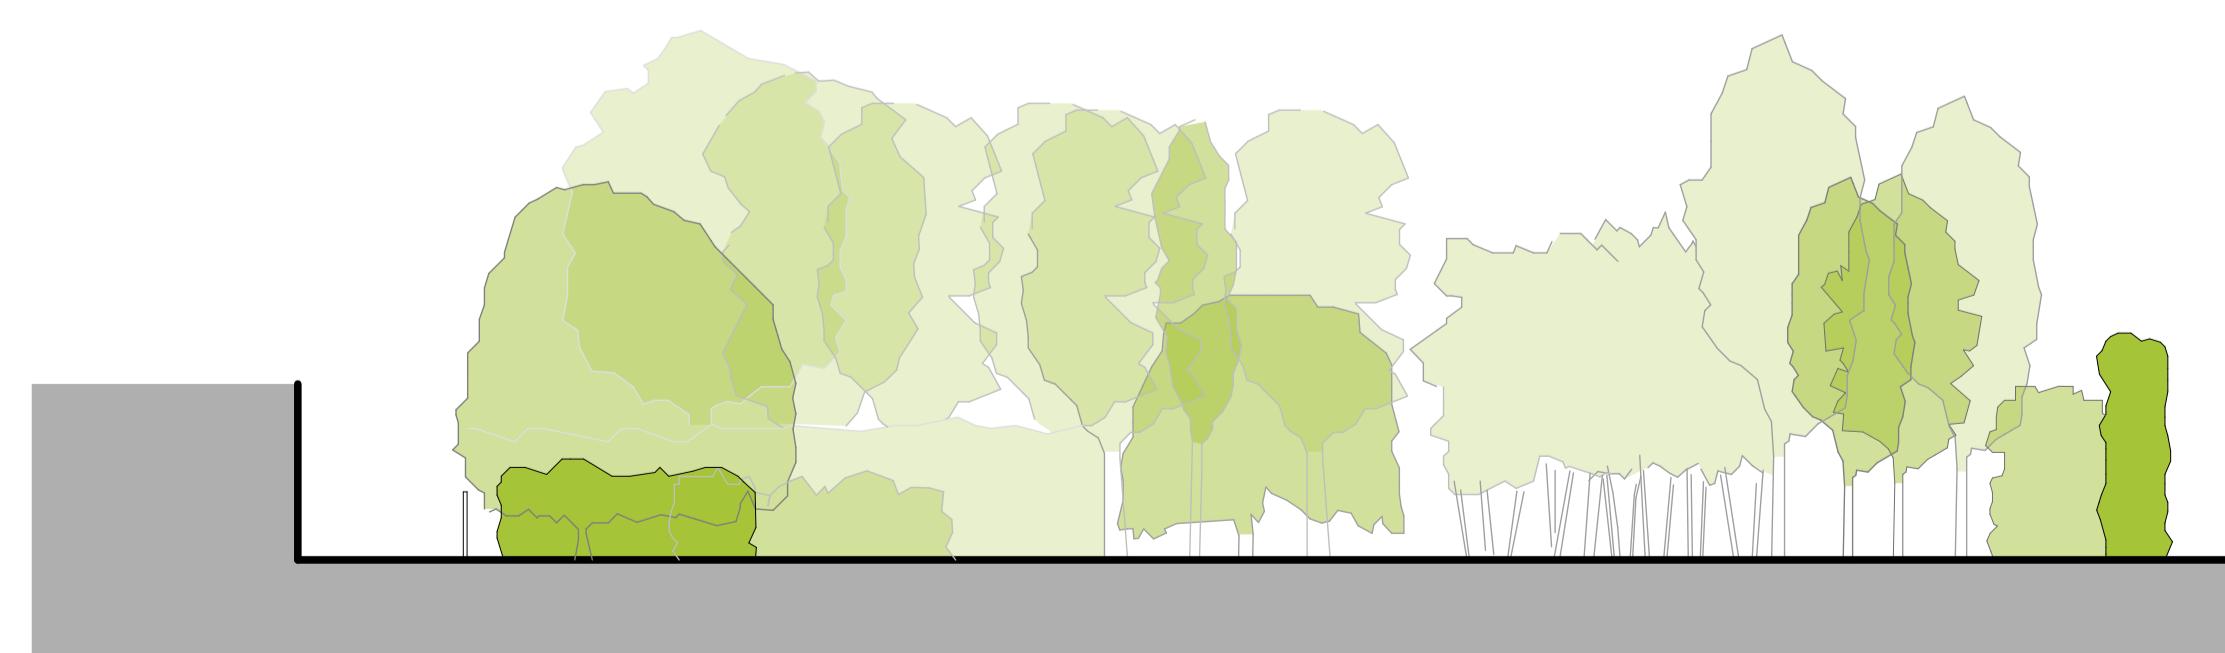

Existing Site Section DD

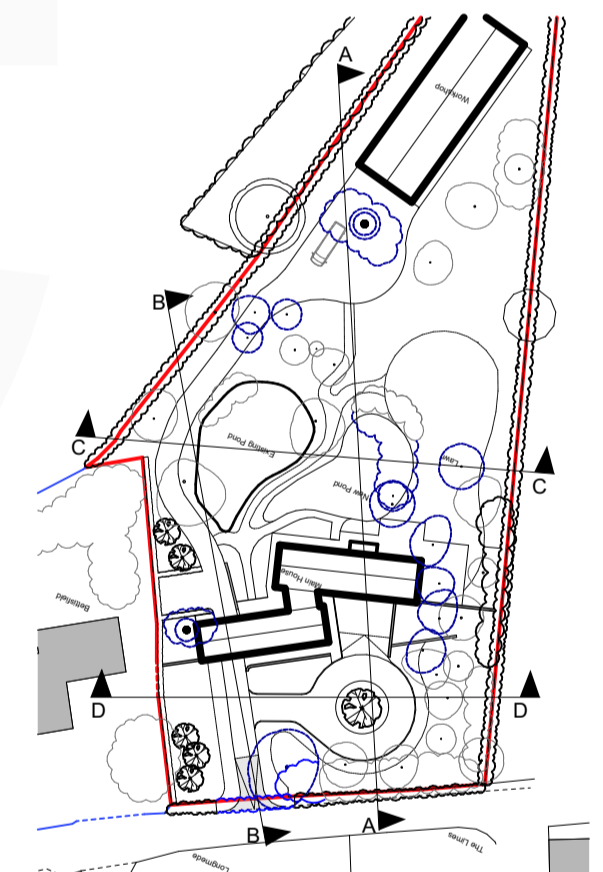

Section Location Plan 1:1000 @ A1

Rev No.	Date	Rev.	By.	Chk.

**PLANNING**

Scale	Date	Drawn by	Chk.
1:200 @ A1	May '17	AT	BE



Project Title: Land at Bettisfield, Nr Newport

Client: Lee Smith

Drawing Title: Existing & Proposed Site Sections

Project No.	Drawing No.	Revision.
BA1635	PL-014	-

base Architecture and Design is a registered Limited Company

SCALE BAR 1:200  
0 1 2 3 4 5 6 7 8 9 10