



P1
1:200 Path Cross Section



P2
1:200 Path Cross Section

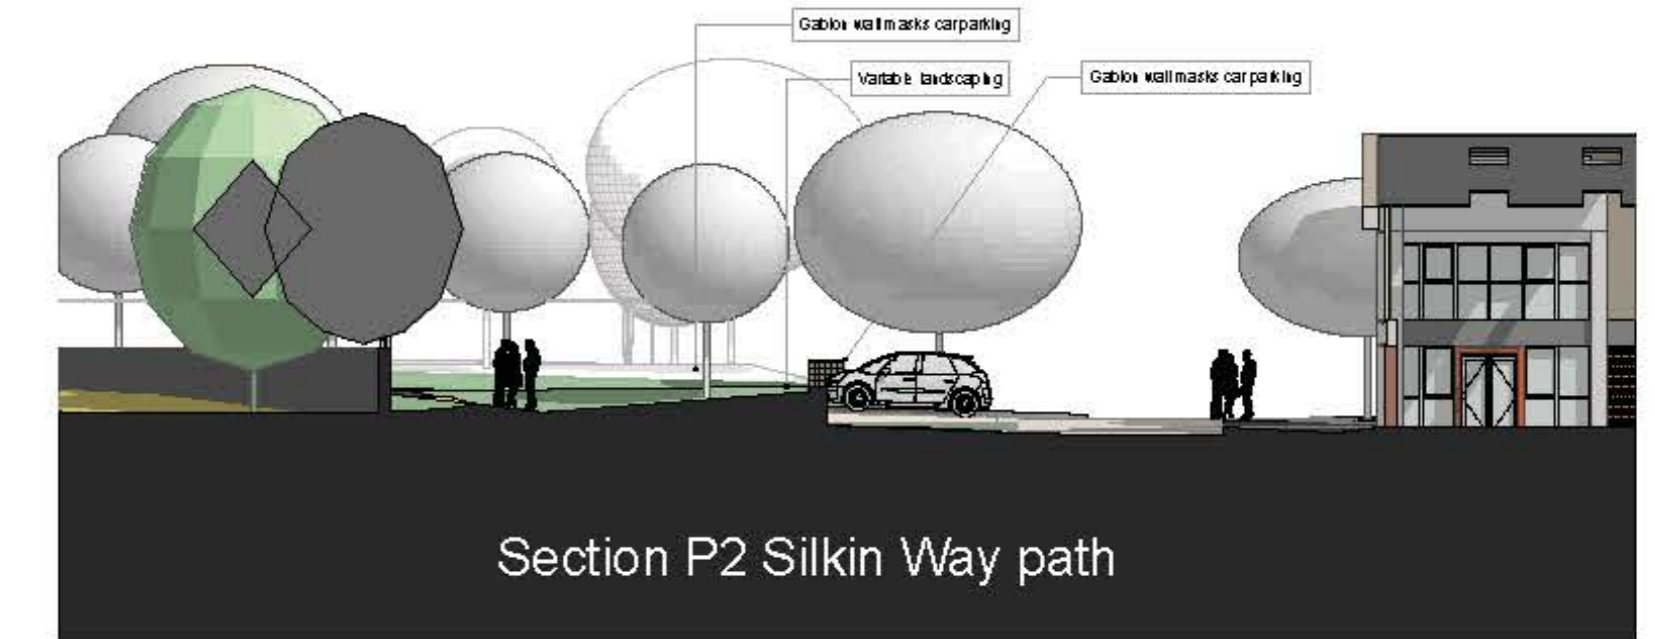


Street Elevation A
1:200 Silkin Road

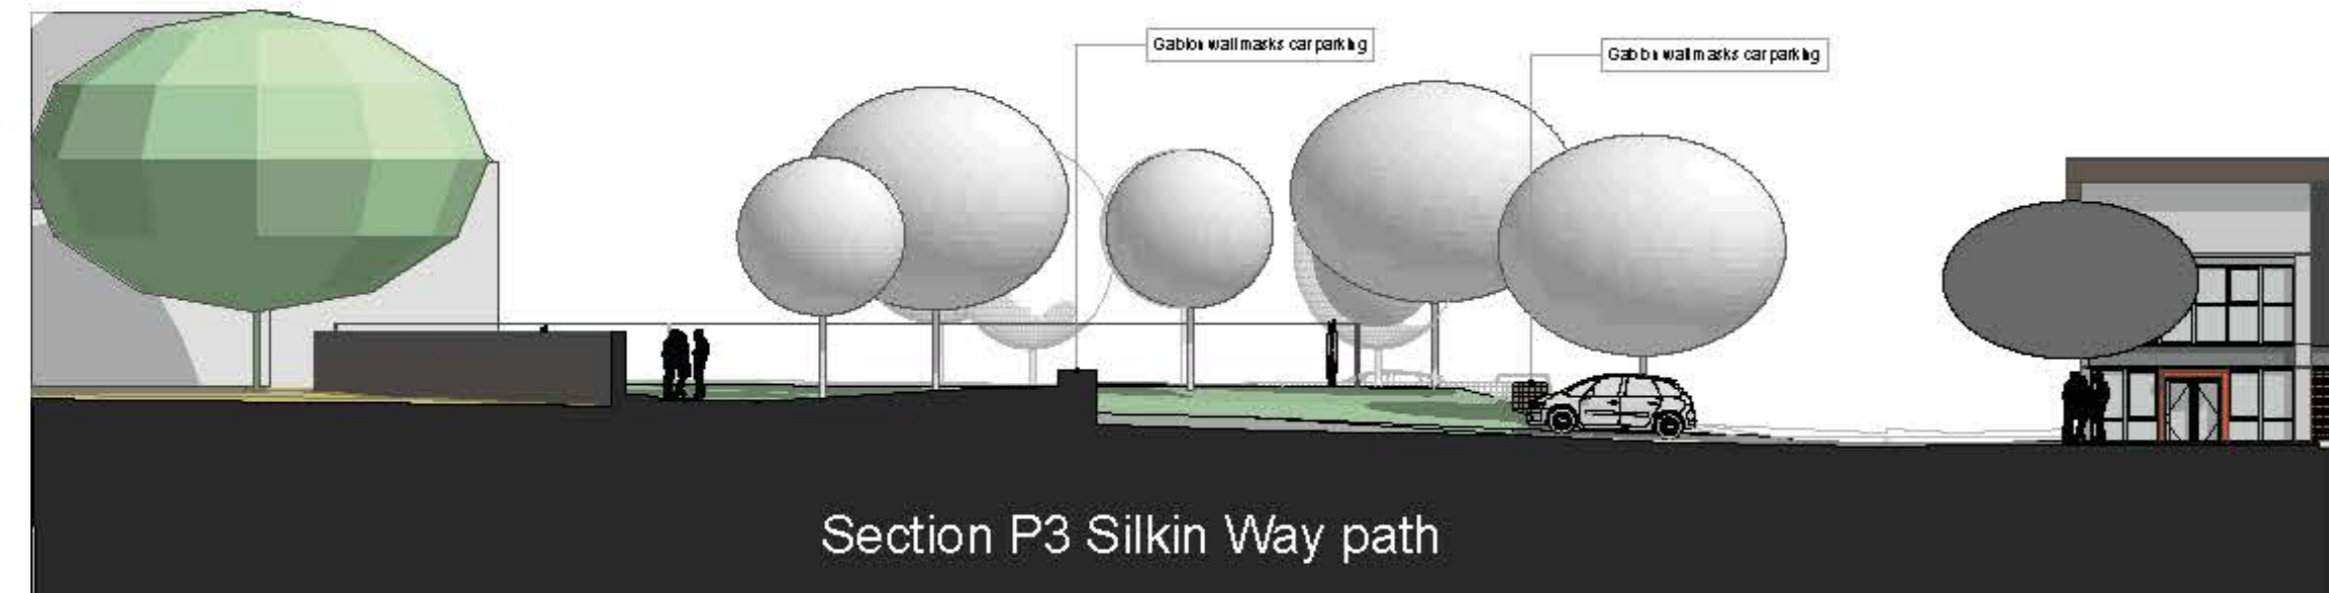

P3
1:200 Path Cross Section




P4
1:200 Path Cross Section

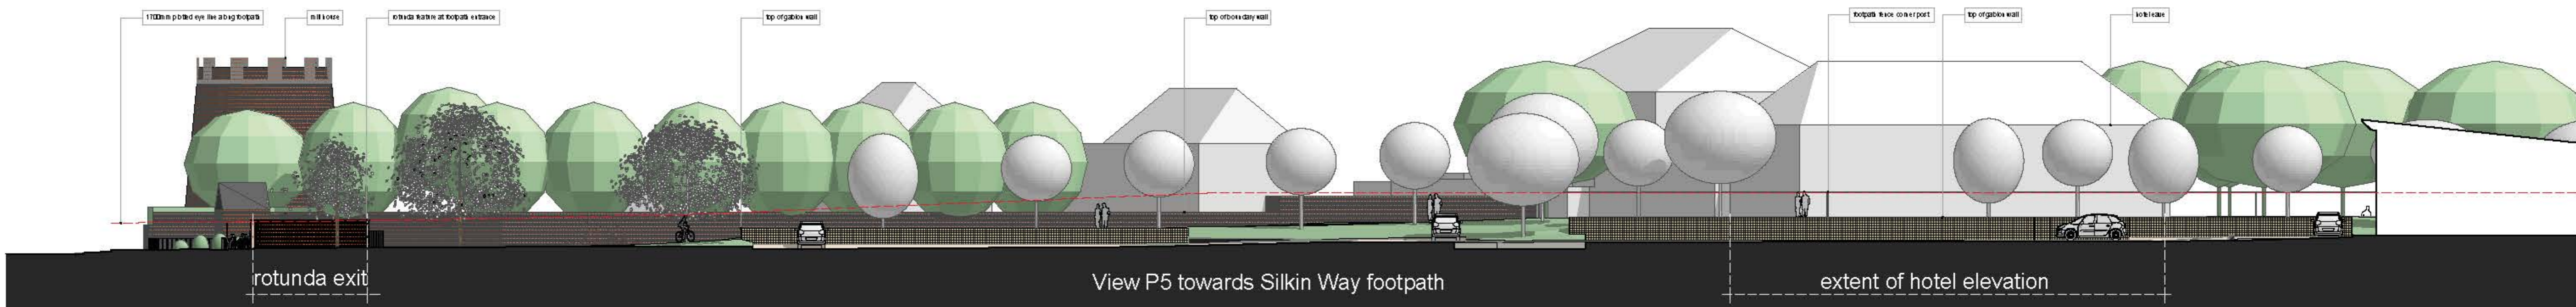

P5
1:200 Silkin Way Footpath

Rev.	Date	Description	Drawn

Note:
Do not scale off this drawing. Do not rely on this drawing for purposes other than the recorded 'Status'. Constructors must be familiar with the client's building asbestos register ahead of facilitating any work contained on this drawing. This drawing is copyright of HLP Architects & Designers & must not be reproduced unless specifically agreed in writing.

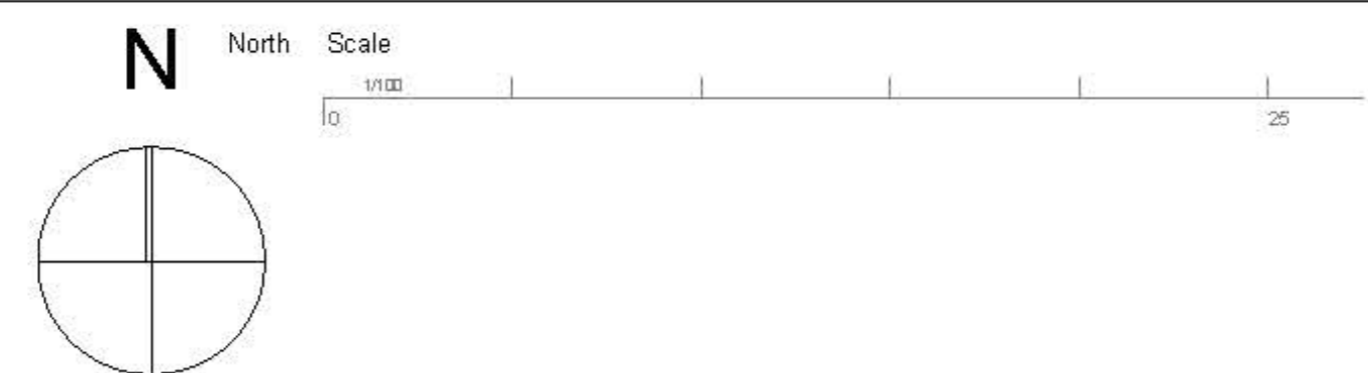

Drawing Title		Drawing No.	
Liverpool	Hadley Park - Street Elevations	1:200, 1:131.80	05/11/18
Address	Hadley Park East, Hadley, Telford	Scale	Sheet
98-100 Duke Street	Hadley Park East, Hadley, Telford	1:200	JDP
Postcode	Client	05/11/18	BY
L1 5AG	Morris & Company - Homes & Communities Agency	0151 708 8944	
Tel	1:200, 1:131.80	05/11/18	JDP
0151 708 8944	1:200, 1:131.80	05/11/18	JDP
Website	300 Number	05/11/18	JDP
www.hlpdesign.com	L2778-PP	GA100_9	PLANNING

