


# Latitude VectorMap

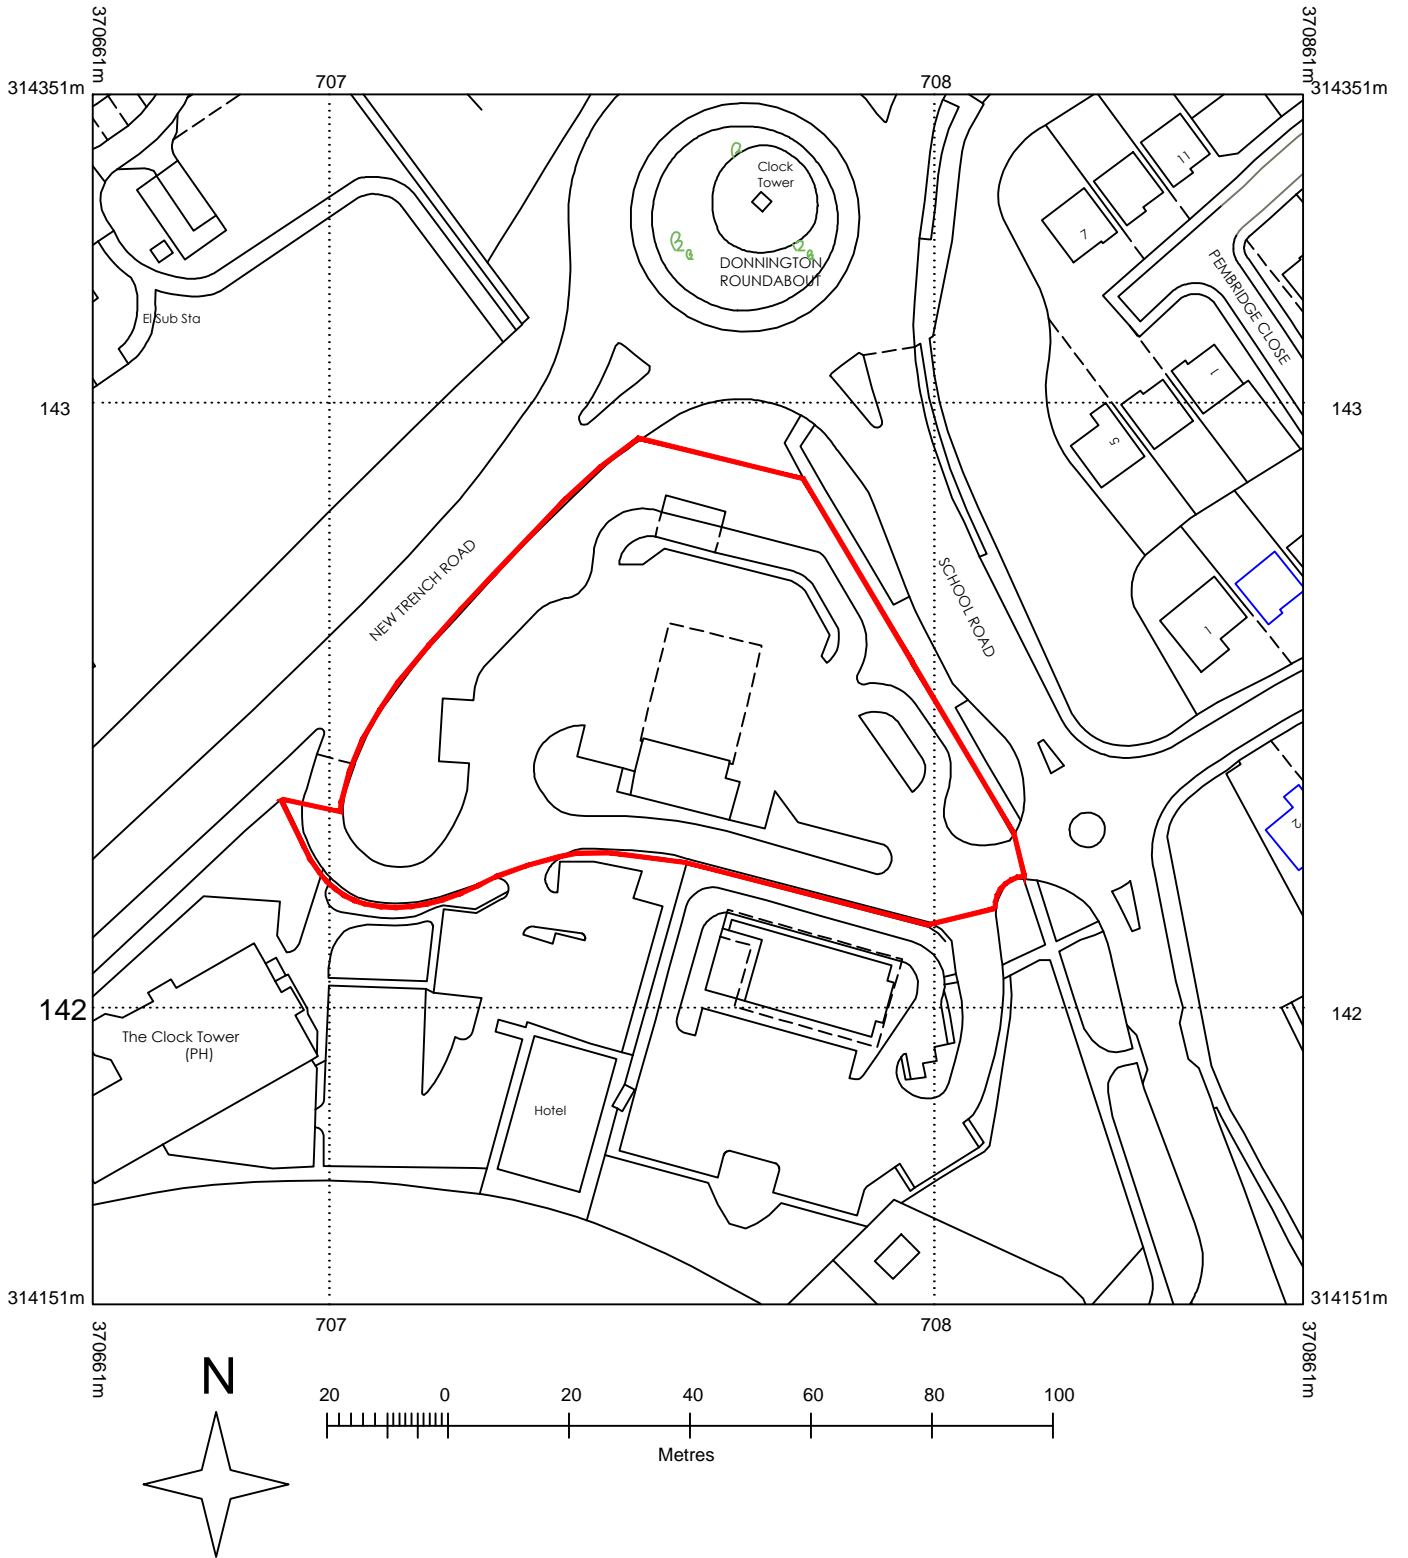

## LOCATION PLAN

**WALKERS CLOCK SERVICE STATION  
NEW TRENCH ROAD, DONNINGTON  
TELFORD, TF2 8JY**

March 2018  
Scale 1:1250 @ A4

WPS-MFG-067-P-01

**Wyeth**  
Projects Services

Wyeth Projects Services Ltd.  
The Cart Shed, Amberley Court,  
Amberley Lane, Milford, Surrey,  
GU8 5EB  
Tel: 01483 424704