


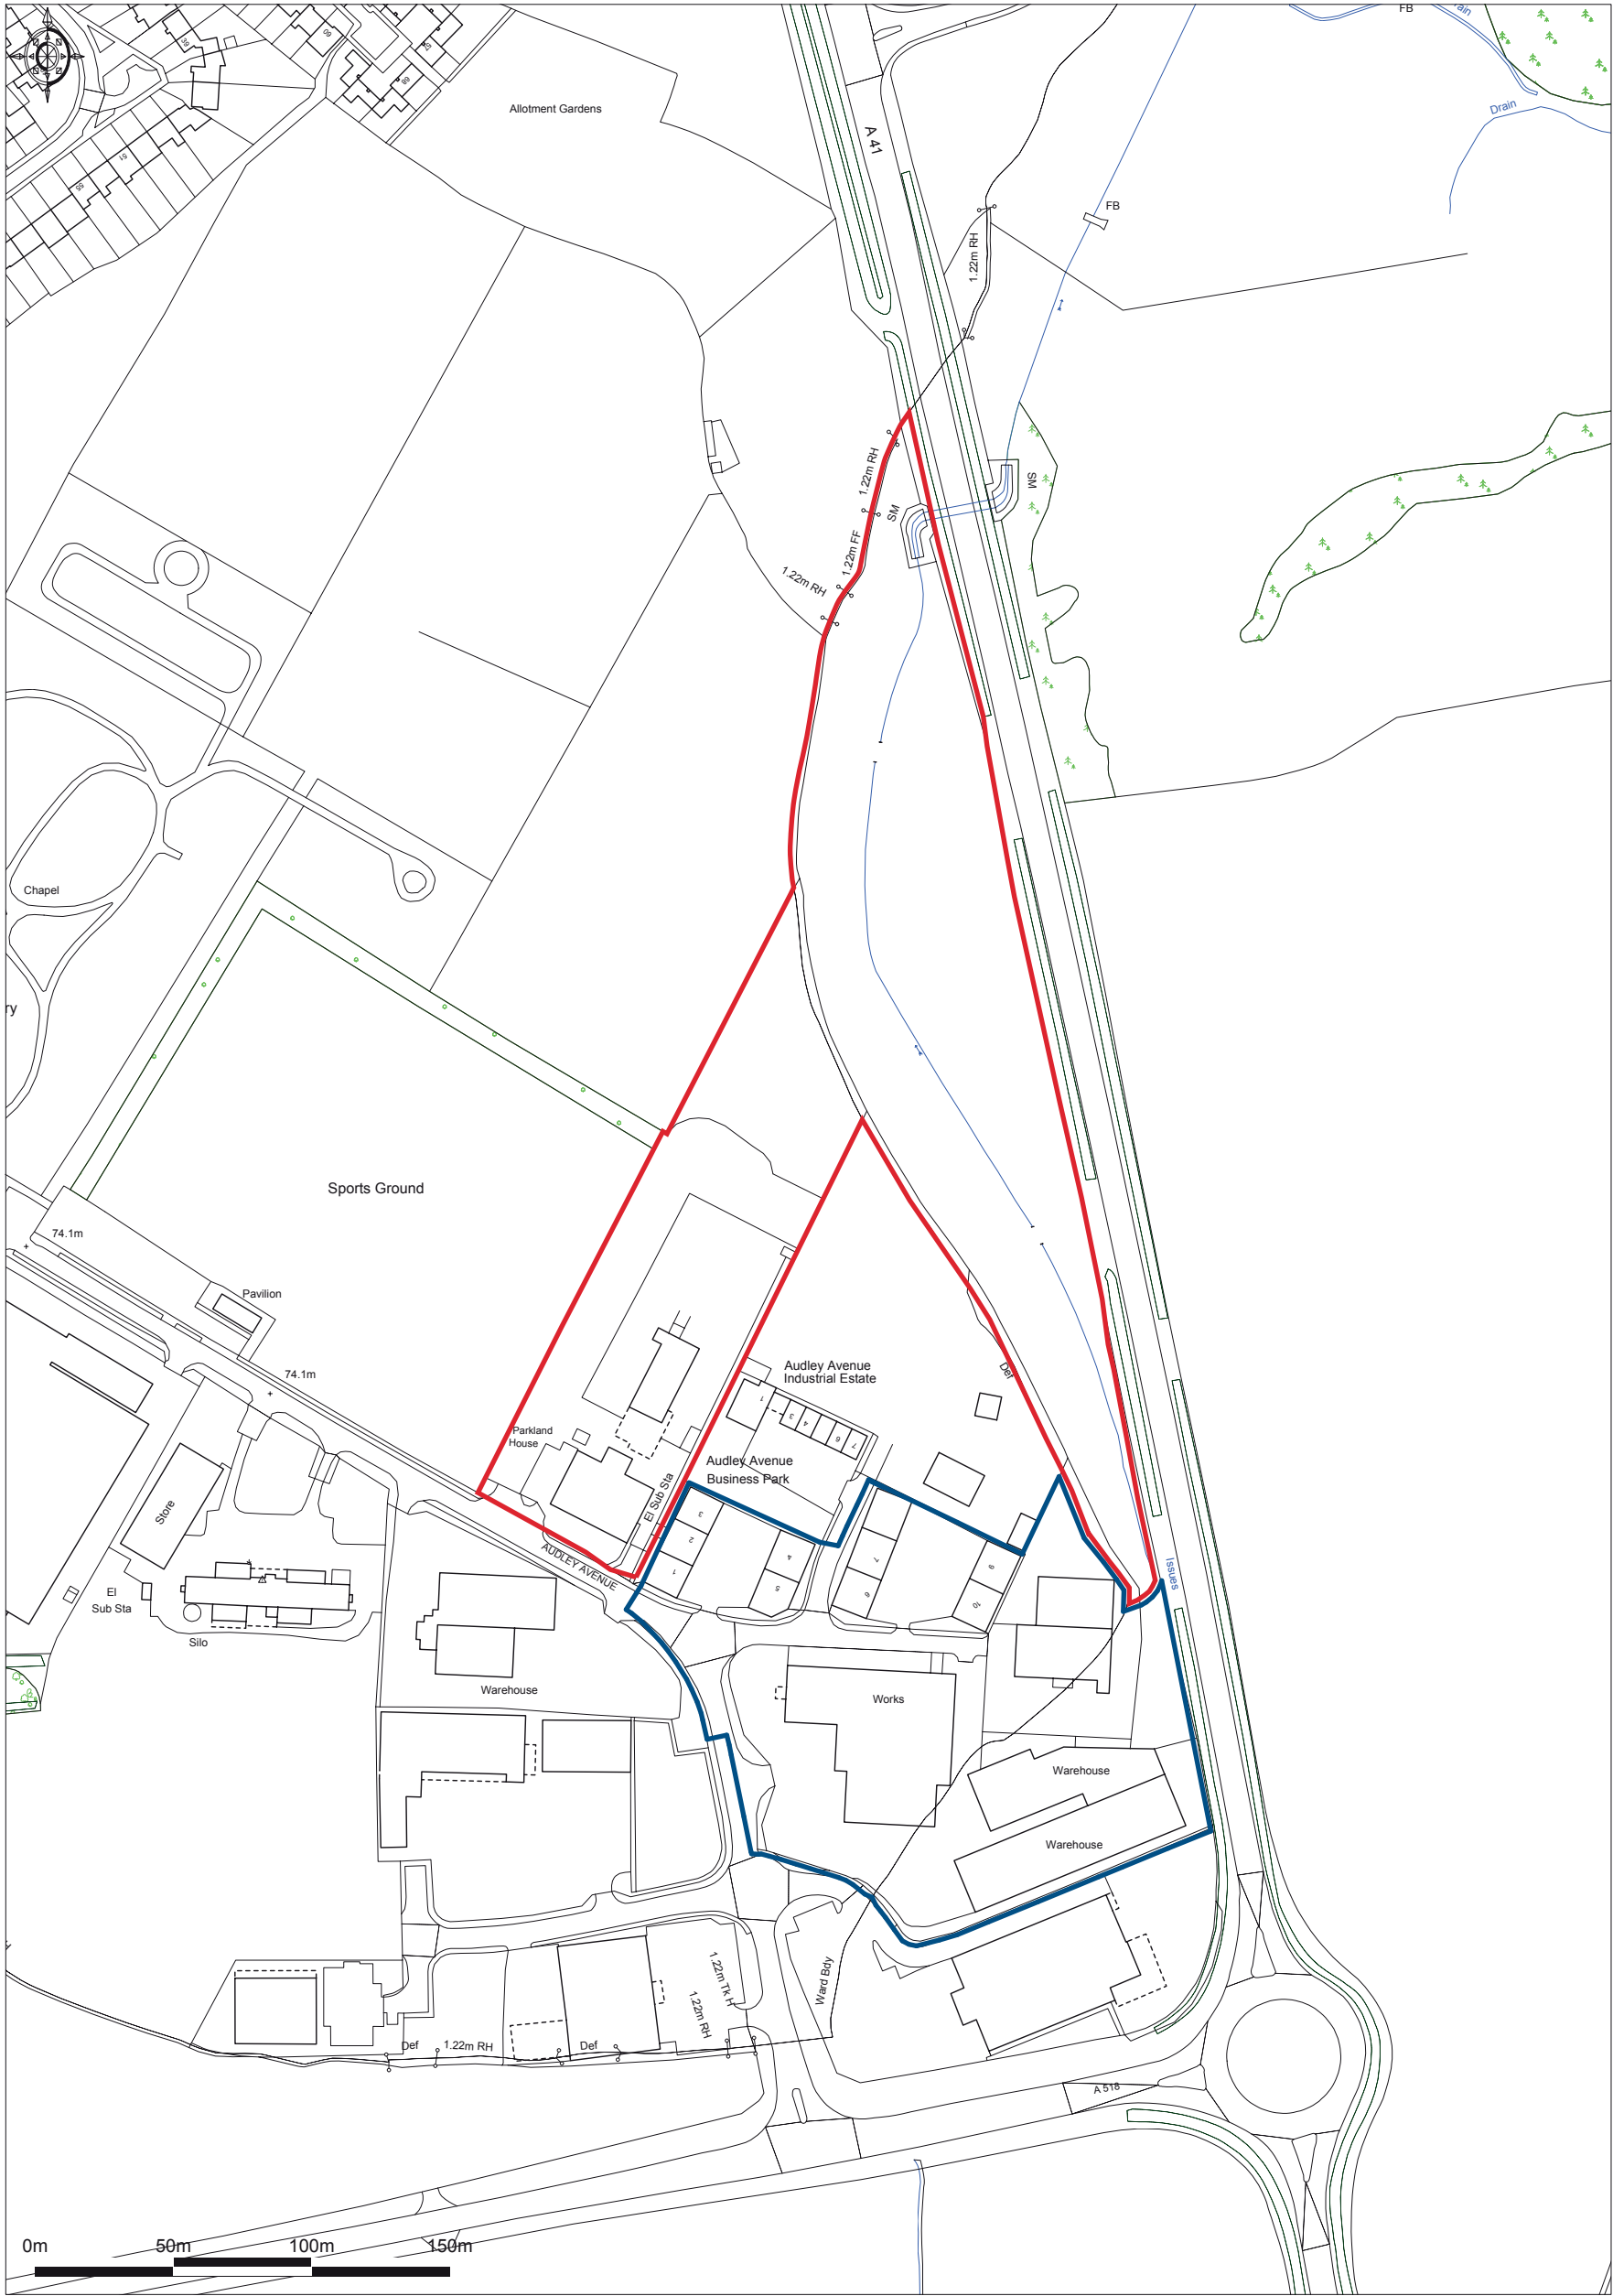

Promap
Ordnance Survey © Crown Copyright 2011. All rights reserved.
Licence number 100020449. Plotted Scale - 1:2500

Key
— Site boundary
— Land under applicant's ownership

Project Land at Audley Avenue,
Newport
Title Site location plan
Client Audley Avenue Business Parks

LPA Telford & Wrekin
Council
Date: 08.06.16
Scale: 1:2500@A3
Project No: 14780014
Drawing No: 14780014/01
Drawn By: TH



Indigo Planning Limited
Swan Court
Worple Road
London
SW19 4JS
T 020 8605 9400
F 020 8605 9401
info@indigoPlanning.com

indigo