



N

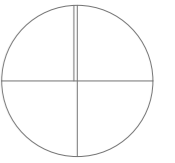


Hatched area granted outline
planning permission Ref:
TWC/2015/0994.

House type Key

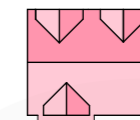

2 bedroom Affordable M4(2)
Category 2: Accessible &
adaptable dwellings

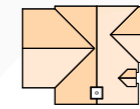


3 & 4 bedroom market
dwellings.

Parking Allocation:

Plot	No. Bedrooms	Parking Spaces Allocated
Plot 1	2 Bedrooms	3 Spaces
Plot 2	3 Bedrooms	3 Spaces
Plot 3	3 Bedrooms	3 Spaces
Plot 4	3 Bedrooms	4 Spaces
Plot 5	2 Bedrooms	2 Spaces
Plot 6	2 Bedrooms	2 Spaces
Plot 7	3 Bedrooms	3 Spaces
Plot 8	3 Bedrooms	3 Spaces



SCALE BAR 1:500

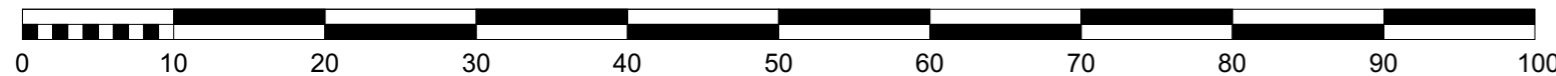

A	07.06.18	Changes in accordance with parking standards	CW	CH
Rev No.	Date	Rev.	By	Chk.

PLANNING

Scale.	1:500 @ A3	Date.	May 2018	Drawn by.	AT	Chk.	DO
--------	------------	-------	----------	-----------	----	------	----

base.
ARCHITECTS

Project Title.	THE STACK YARD		
Client.	MR BROWN		
Drawing Title.	PARKING ALLOCATION		
Project No.	BA1747	Drawing No.	PL-031
Revision.	A		