


Do not scale from this drawing. This drawing must not be used for land transfer purposes. Although every effort has been made to ensure scale and context is right, for indicative estimation only. All copyright on this drawing and this design is at all times reserved in both moral and intellectual right by Origin Architects Ltd.

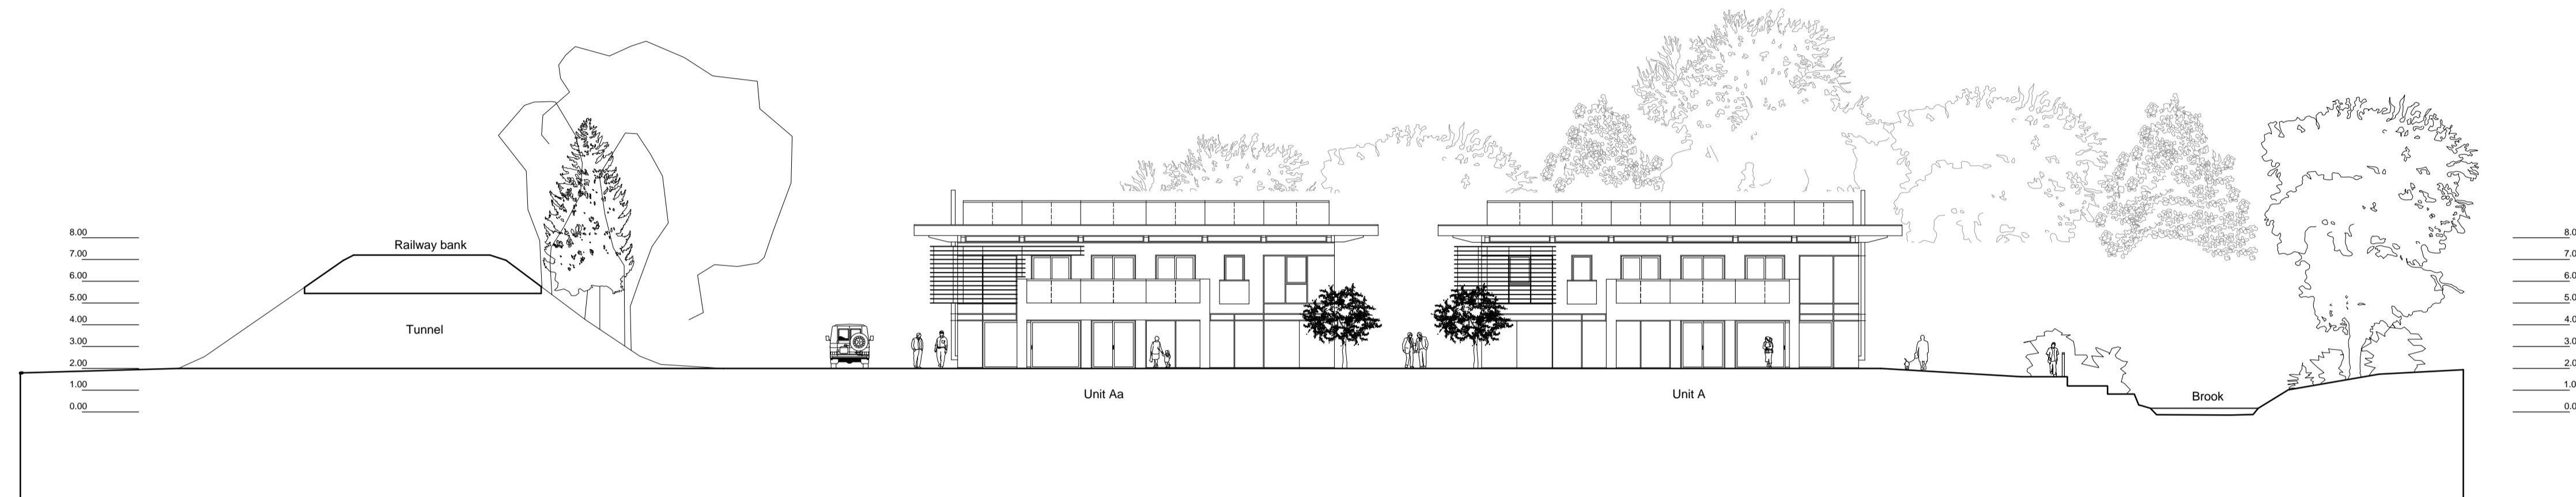

SECTION B - B (LOOKING SW)



SECTION C - C (LOOKING SW)



SECTION D - D (LOOKING NE)



SECTION E - E (LOOKING NE)



**Paul R Ashton BSc MCIAT**  
 Hill Crest  
 Bowden Hill  
 Ashburton  
 Devon  
 TQ13 7EA  
 Tel: 01364 654067  
 Mob: 07595 050 793  
 E-mail: paul.ashton1976@hotmail.com

Associated with:



**Tim Warner BA(Hons) DipArch(Dist) RIBA ARB**  
 The Studio Ventnor House 8 Station Road Madeley Shropshire TF7 5BA  
 Tel: 01952 403001 Mob: 07923 550 037  
 E-mail: timmarcwarner40@gmail.com

**Project:** Willow View, Greenfields, Brockton, Newport, Shropshire, TF10 9EP  
**Subject:** New Pavilions, Site Section B-B C-C D-D and E-E

Project Number: **J030215**

Drawing Number: **WV(3)108**

Date: September 2017 Scale: 1:200 @A1

Revision: Designed by TW Drawn by PRA