
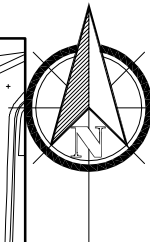


All dimensions are in mm. Print with no scaling. This plan has been prepared for planning and building regulations only. All dimensions should be checked on site. Copyright 2018 DHL. Crown Copyright. All rights reserved. Licence no. 100019980

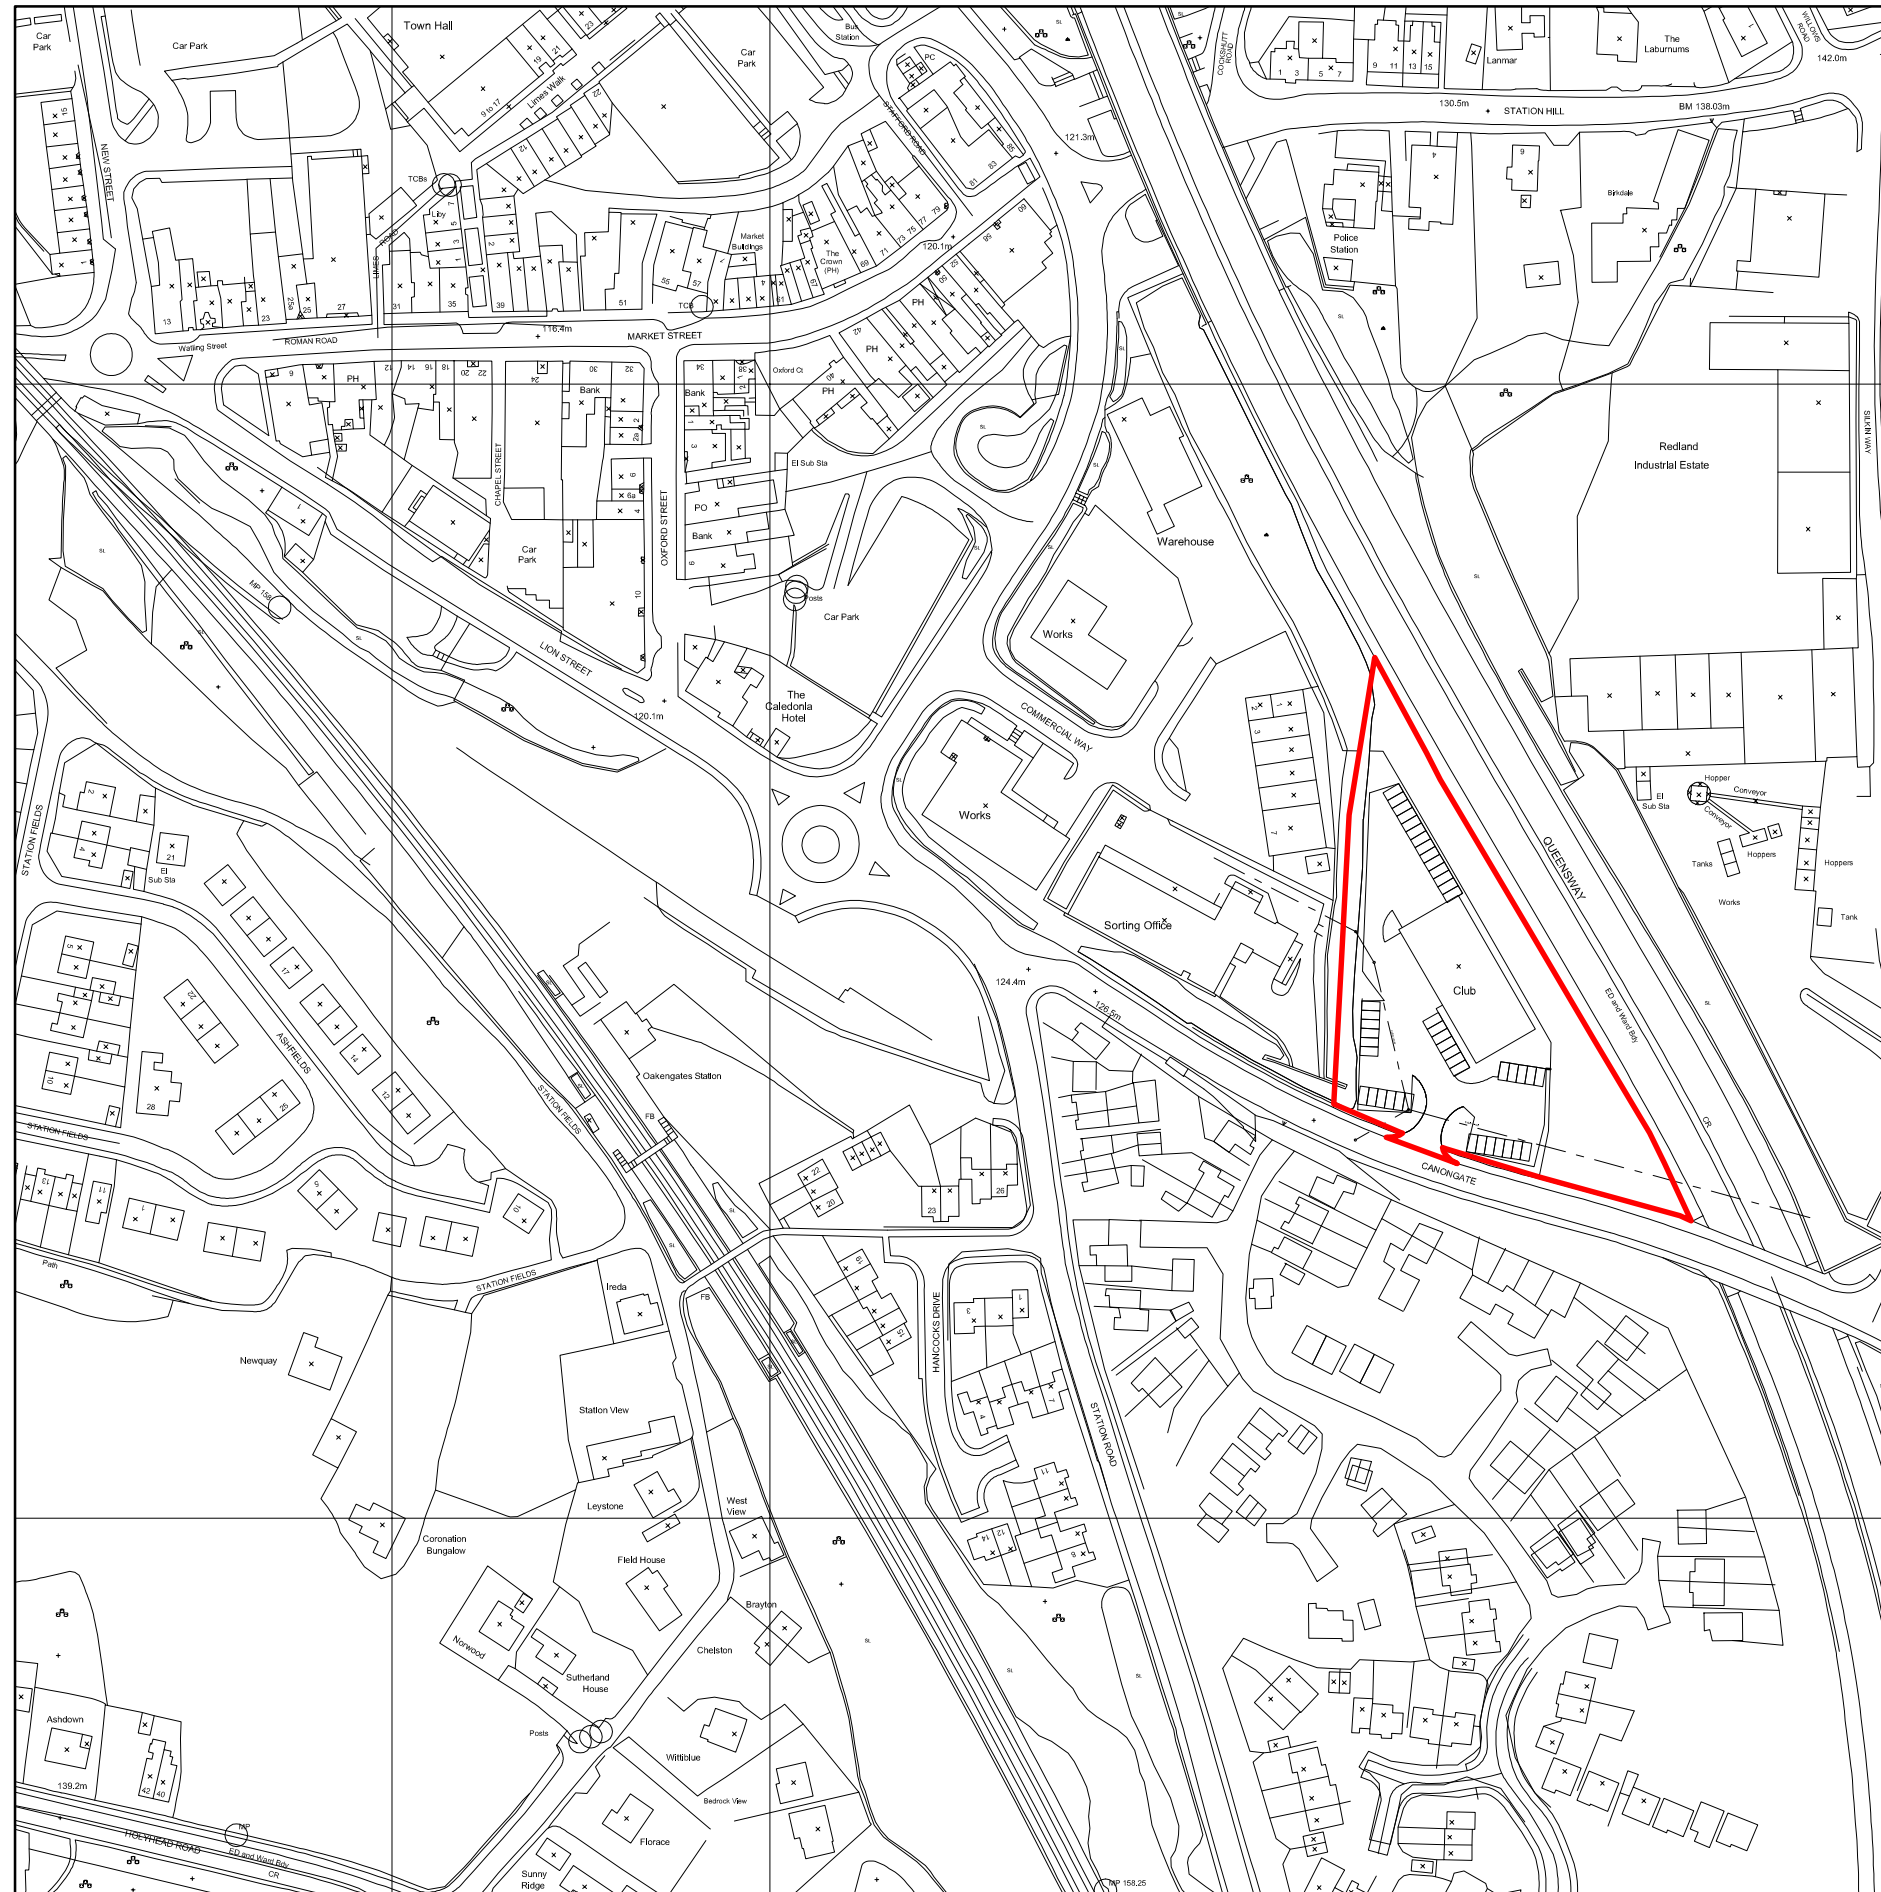

revision a - red boundary includes access
revision b - public sewer added

Drawing
Location Plan

Title
Housing Development

Address
**Eden Complex
Former Telford Snooker Centre
Canongate
Oakengates
Telford**

 **David Humphreys Limited**
chartered surveyors, planning and architectural consultants

buildingdesigner.co.uk
01743 232423

71 The Mount
Shrewsbury
SY3 8PL

 **RICS** the mark of
property
professionalism
worldwide

scale paper size drawing no. date
1/2000 A3 2169/1b Oct 17