
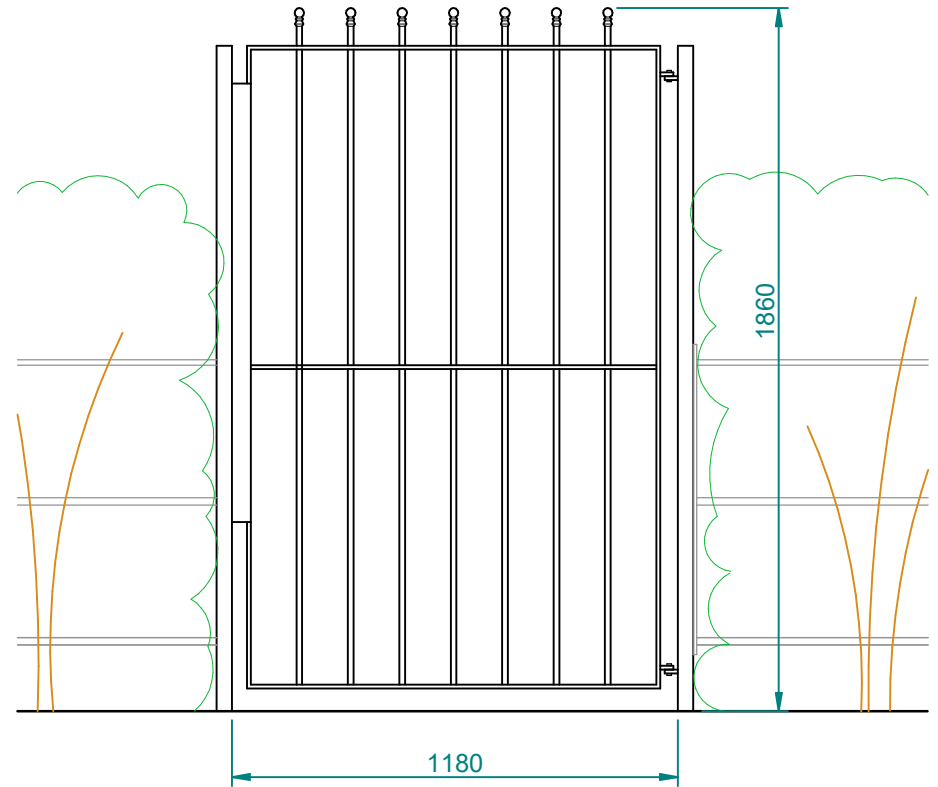


OLD GATE

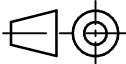

NEW GATE  
WITH SECURITY KEYPAD  
& SELF-CLOSER

SITE: REYNOLDS WHARF COALPORT TF8 7HU		TITLE: PEDESTRIAN GATE ACCESS TO PERMISSIVE PATH	
	ALL DIMENSIONS ARE IN MILLIMETRES UNLESS OTHERWISE STATED DO NOT SCALE peterleetechnicalservices@yahoo.com	DRAWN: PRL	SIZE: A4
		DATE: 23-01-18	SCALE: 1:20
			DRG No: 17003-1