



shallow pitched roof with tile effect finish

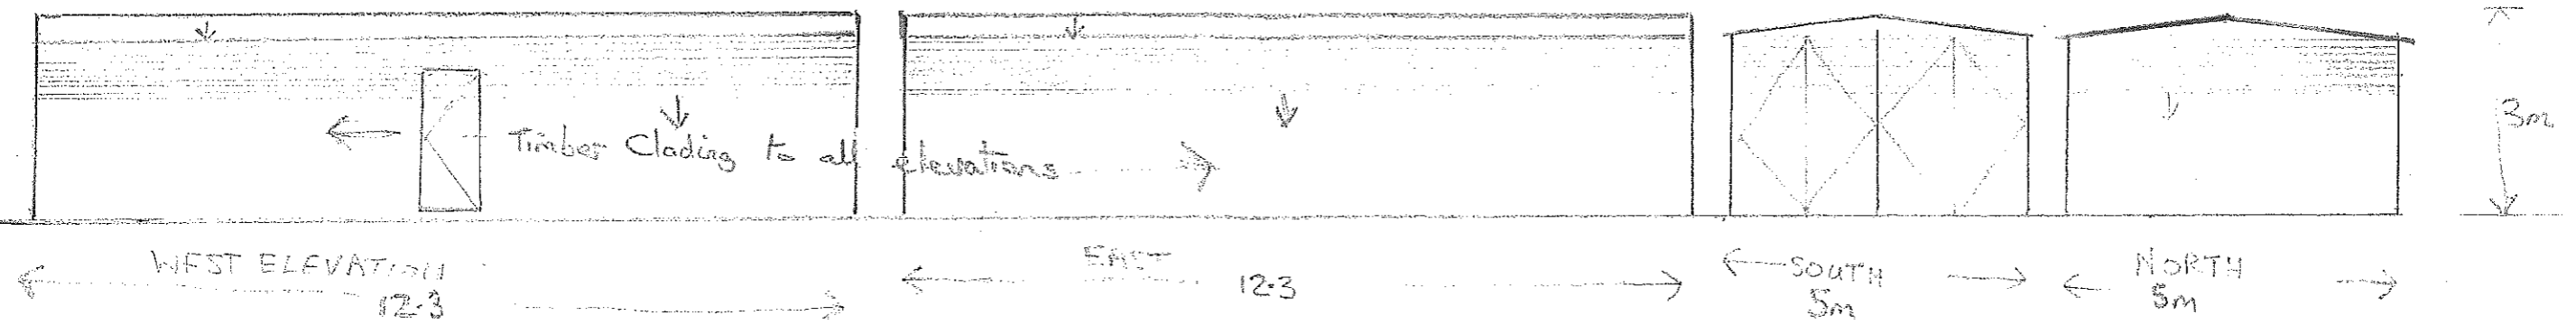

Classic Car Storage Unit

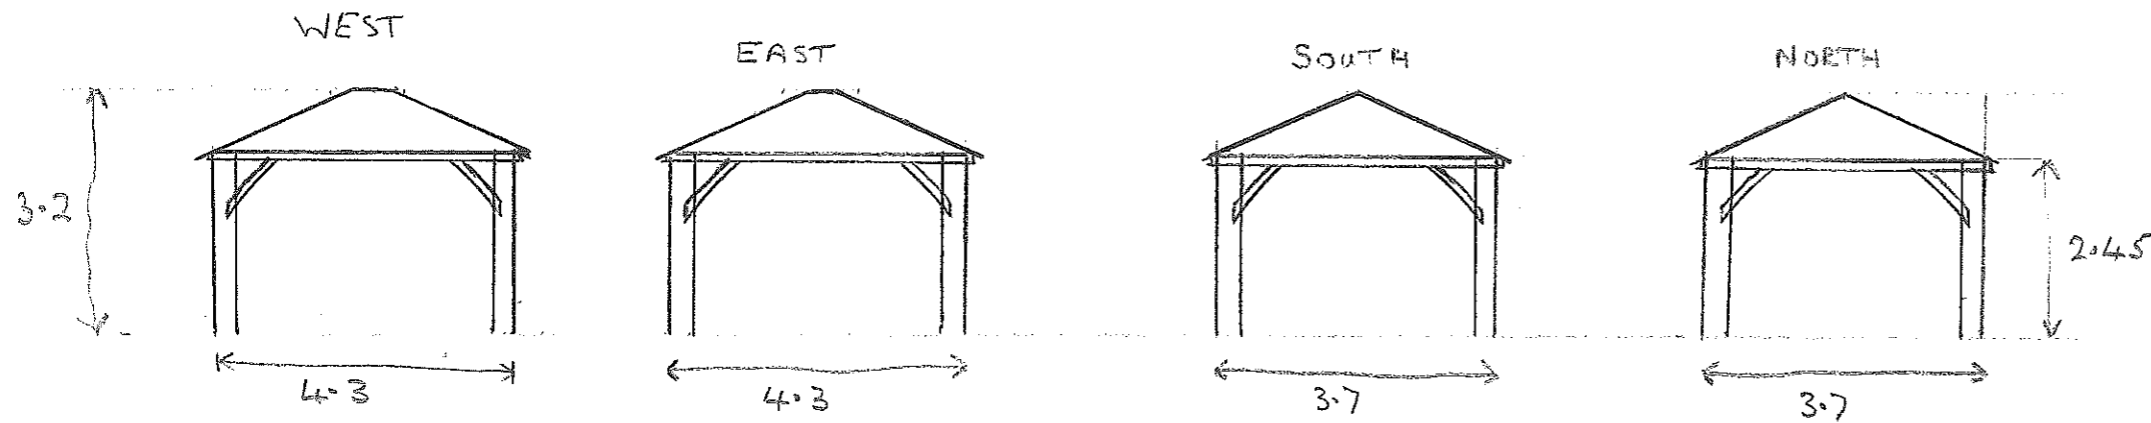

Garden Gazebo (Timber with aluminium roof)

Bush House Massey Green

TELFORD & WREKIN COUNCIL
DEVELOPMENT MANAGEMENT
RECEIVED
10 JUL 2018

SCALE 1:200