


SCALE BAR 1:500

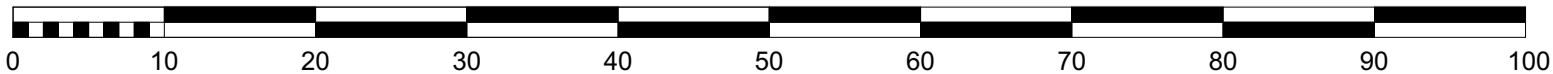

base Architecture & Design Limited : Unit 1 : NEXUS : Roushill : Shrewsbury : Shropshire :
 SY1 1PT : T: 01743 236400 : F: 01743 236405 E: office@basearchitecture.co.uk

Rev No.	Date	Rev.	By.	Chk.
A	10.11.17	Site & development boundary removed following planners comments.	AT	BE

PLANNING

Scale:	1:500 @ A3	Date:	Nov 16	Drawn by:	AT	Chk:	DO
--------	------------	-------	--------	-----------	----	------	----



Project Title: Land at Bettisfield, Nr Newport

Client: Lee Smith

Drawing Title: Proposed Block Plan

Project No.	BA1635	Drawing No.	PL-002	Revision.	A
-------------	--------	-------------	--------	-----------	---