



3 Elevation 1:100

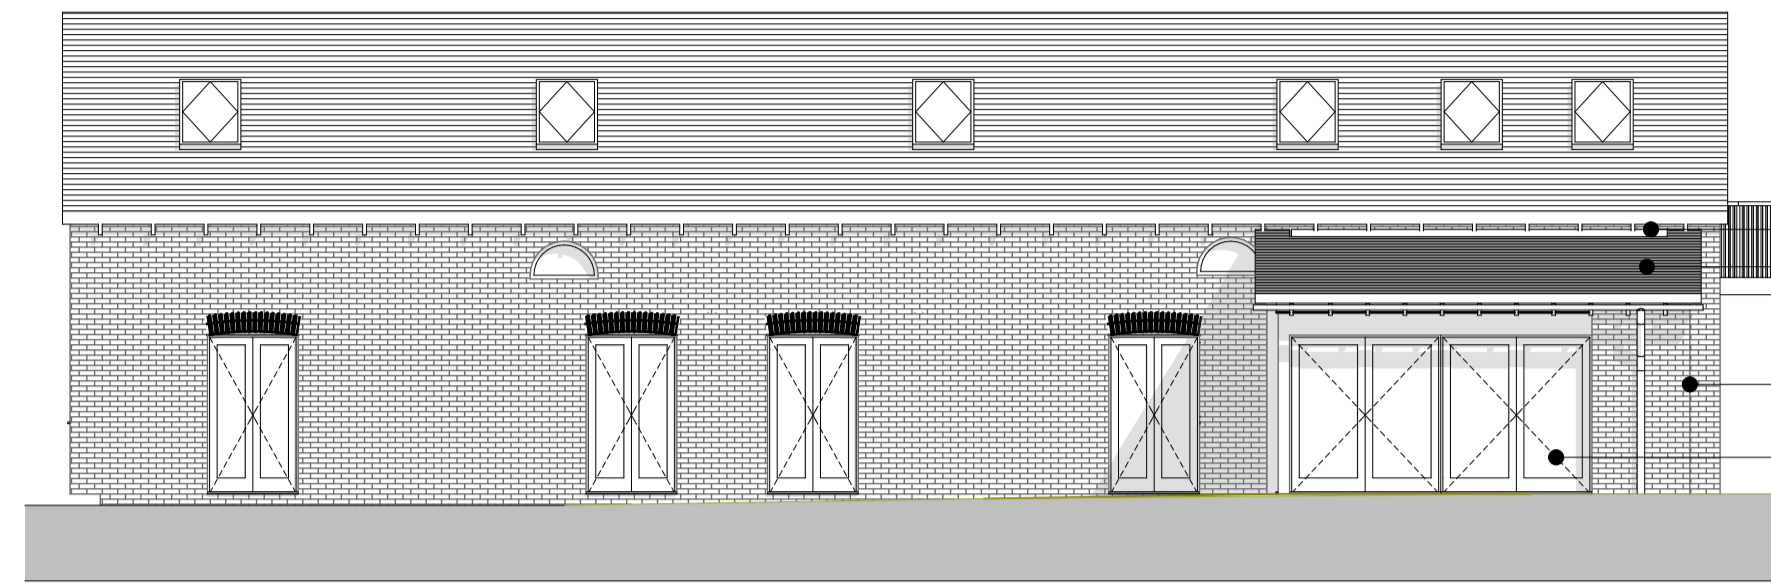

4 Elevation (1) 1:100

- Patent roof glazing abutting the existing wall
- Roof tiles to match existing with single ply membrane under
- Brickwork to match existing
- Timber windows and doors to match existing

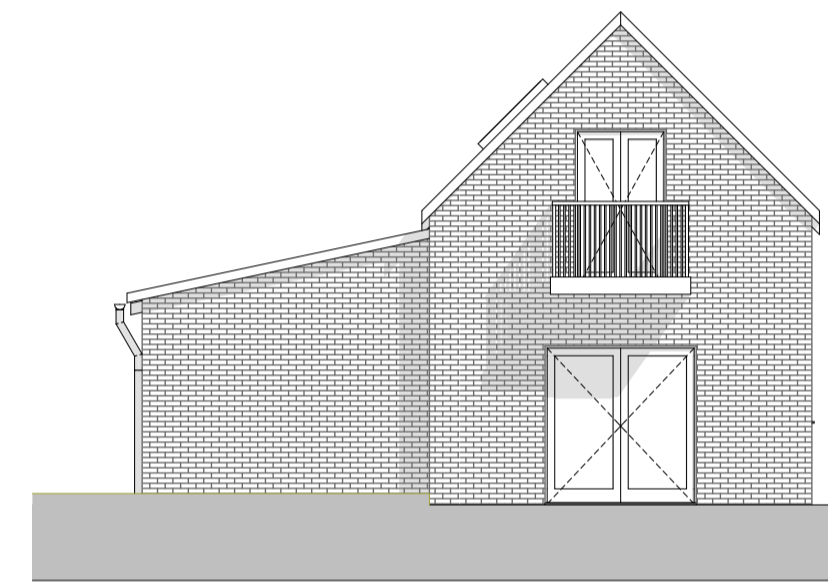

2 Elevation (1) 1:100



6 Generic Perspective (7) 1:208.33



5 Generic Perspective (6) 1:208.33

Key Plan

Construction Risks Maintenance/Cleaning Risks Demolition/Adaptation Risks

In addition to the hazards/risks normally associated with the types of work detailed on this drawing take note of the above. It is assumed that all works on this drawing will be carried out by a competent contractor working, where appropriate, to an appropriate method statement.

Safety Health and Environmental Information

Notes
This document and its design content is copyright ©. It shall be read in conjunction with all other associated project information including models, specifications, schedules and related consultants documents. Do not scale from documents. All dimensions to be checked on site. Immediately report any discrepancies, errors or omissions on this document to the Originator. If in doubt ASK.

A 020818 Width of extension reduced to 3.5m

Rev	Date	Description

aiparchitects ltd

The Studio
Ty Newydd, Petham Road, Upton Magna,
Shropshire, SY4 4UA
Tel: 01743 709572
Mob: 07703 773 872
Email: aiparchitects@me.com

Job Title
New Replacement Barn, Garage and
Extension
Address
Tine Grange Charlton Telford Shropshire
TF6 5EH

Drawing Name
Main Barn Plans and Elevation as Proposed

Drawing Number
L005A

Drawn by	Date
JDC	03/08/2018
Checked by	Date
JDC	03/08/2018

Drawing Scale	Job Code
1:50, 1:100, 1:208.33	JRH001