


Scale 1:50

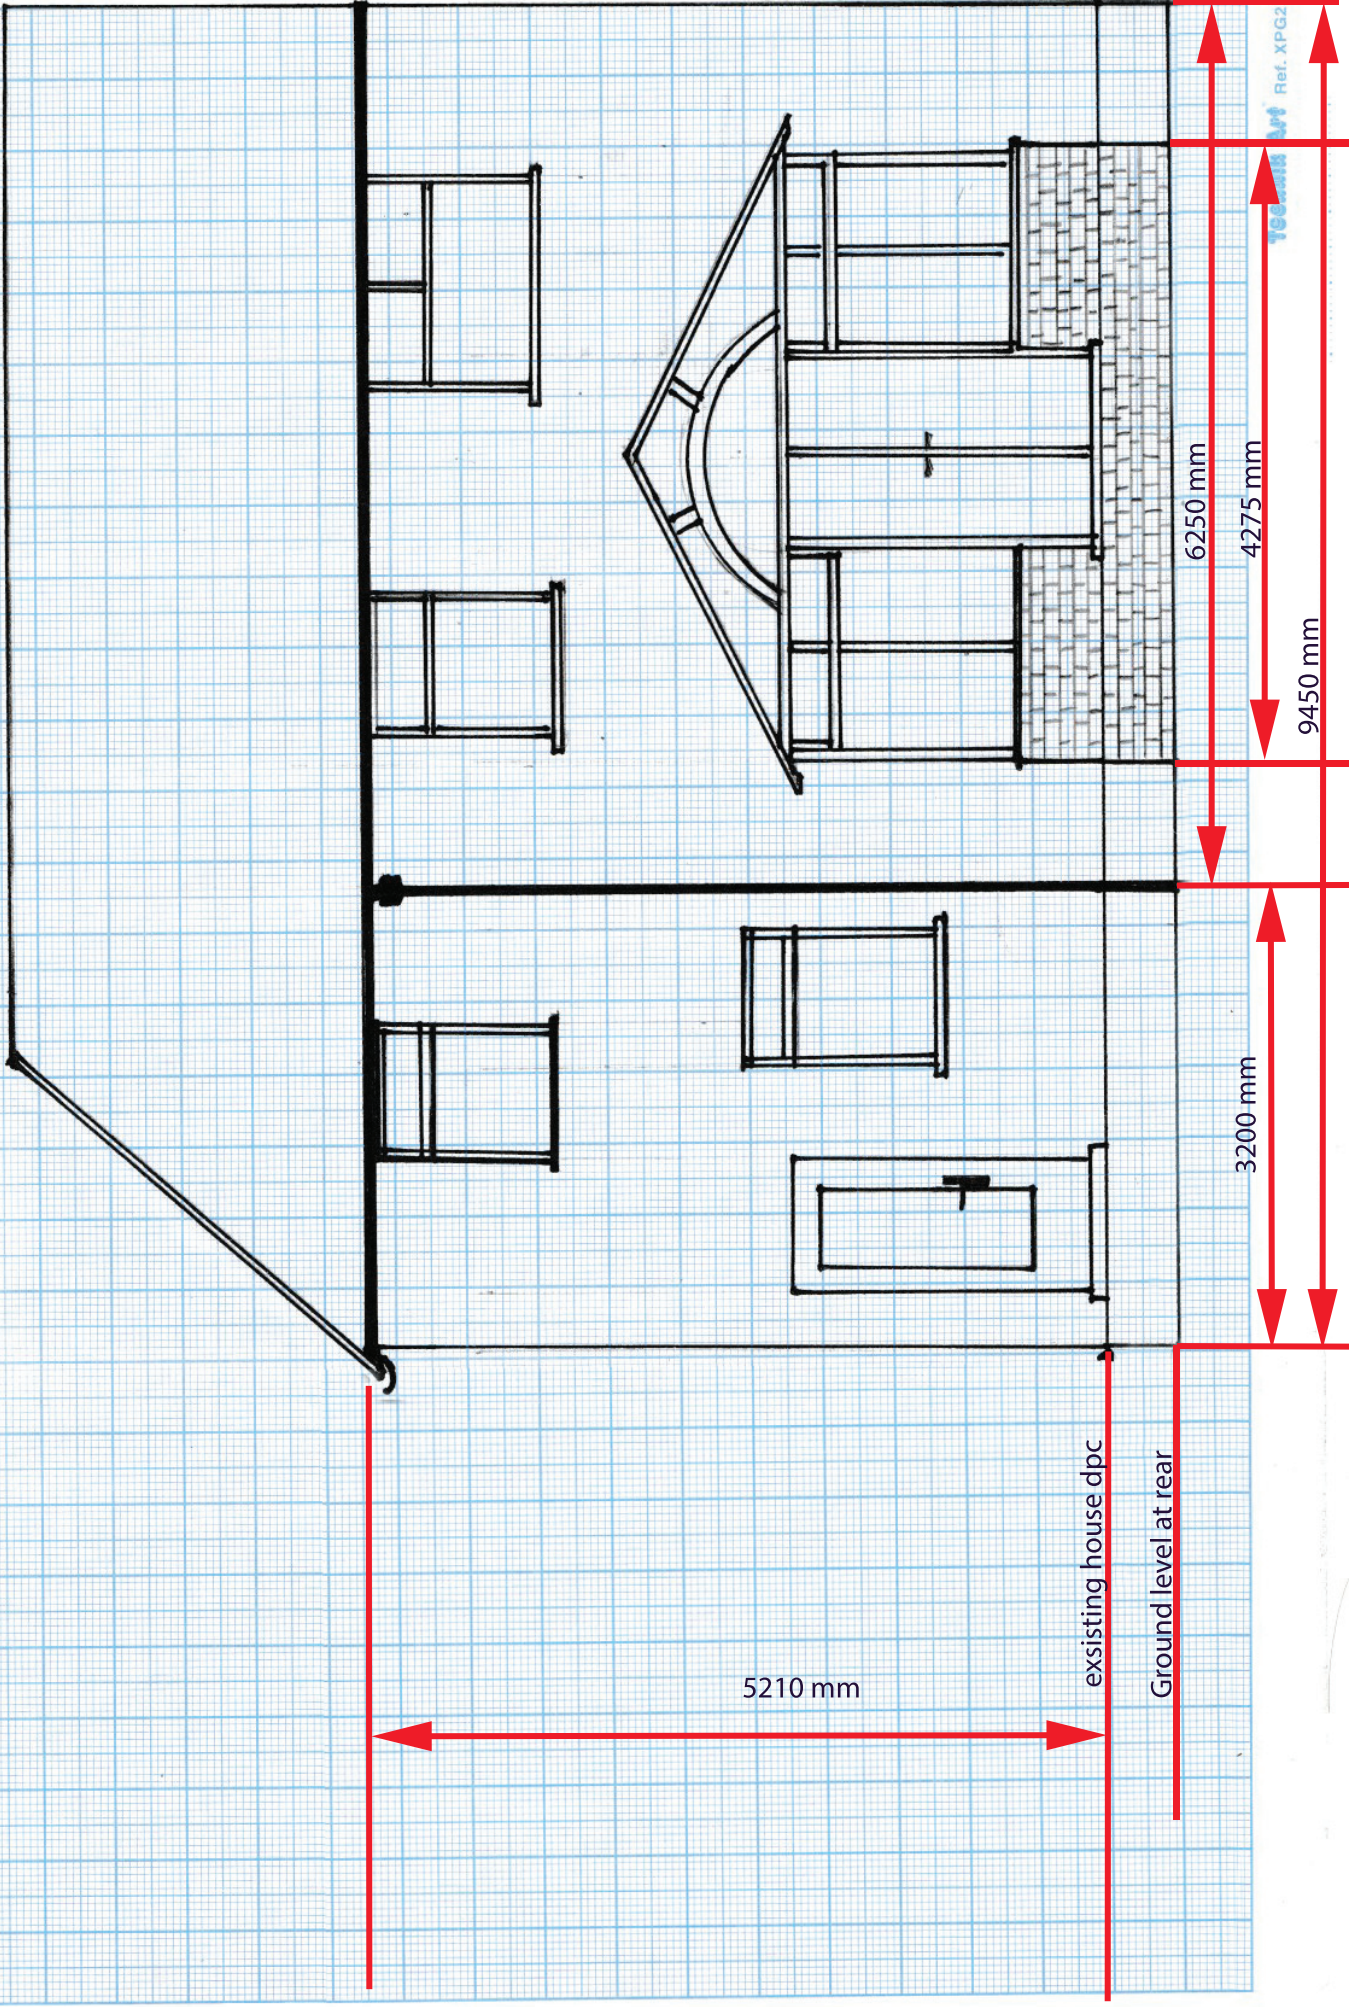

5210 mm

existing house dpc

Ground level at rear

3200 mm

6250 mm

4275 mm

9450 mm

Yee... Ref. XPG2