



APPENDIX 2 : MAP OF LEASES AND SALE

1. LEASE 1 - BUCKS HEAD STADIUM, ANCILLARY SITE + AFC LEARNING CENTRE

2. LEASE 2 - HAYBRIDGE ROAD GARAGE

3. SALE OF HAYBRIDGE ROAD HOUSE

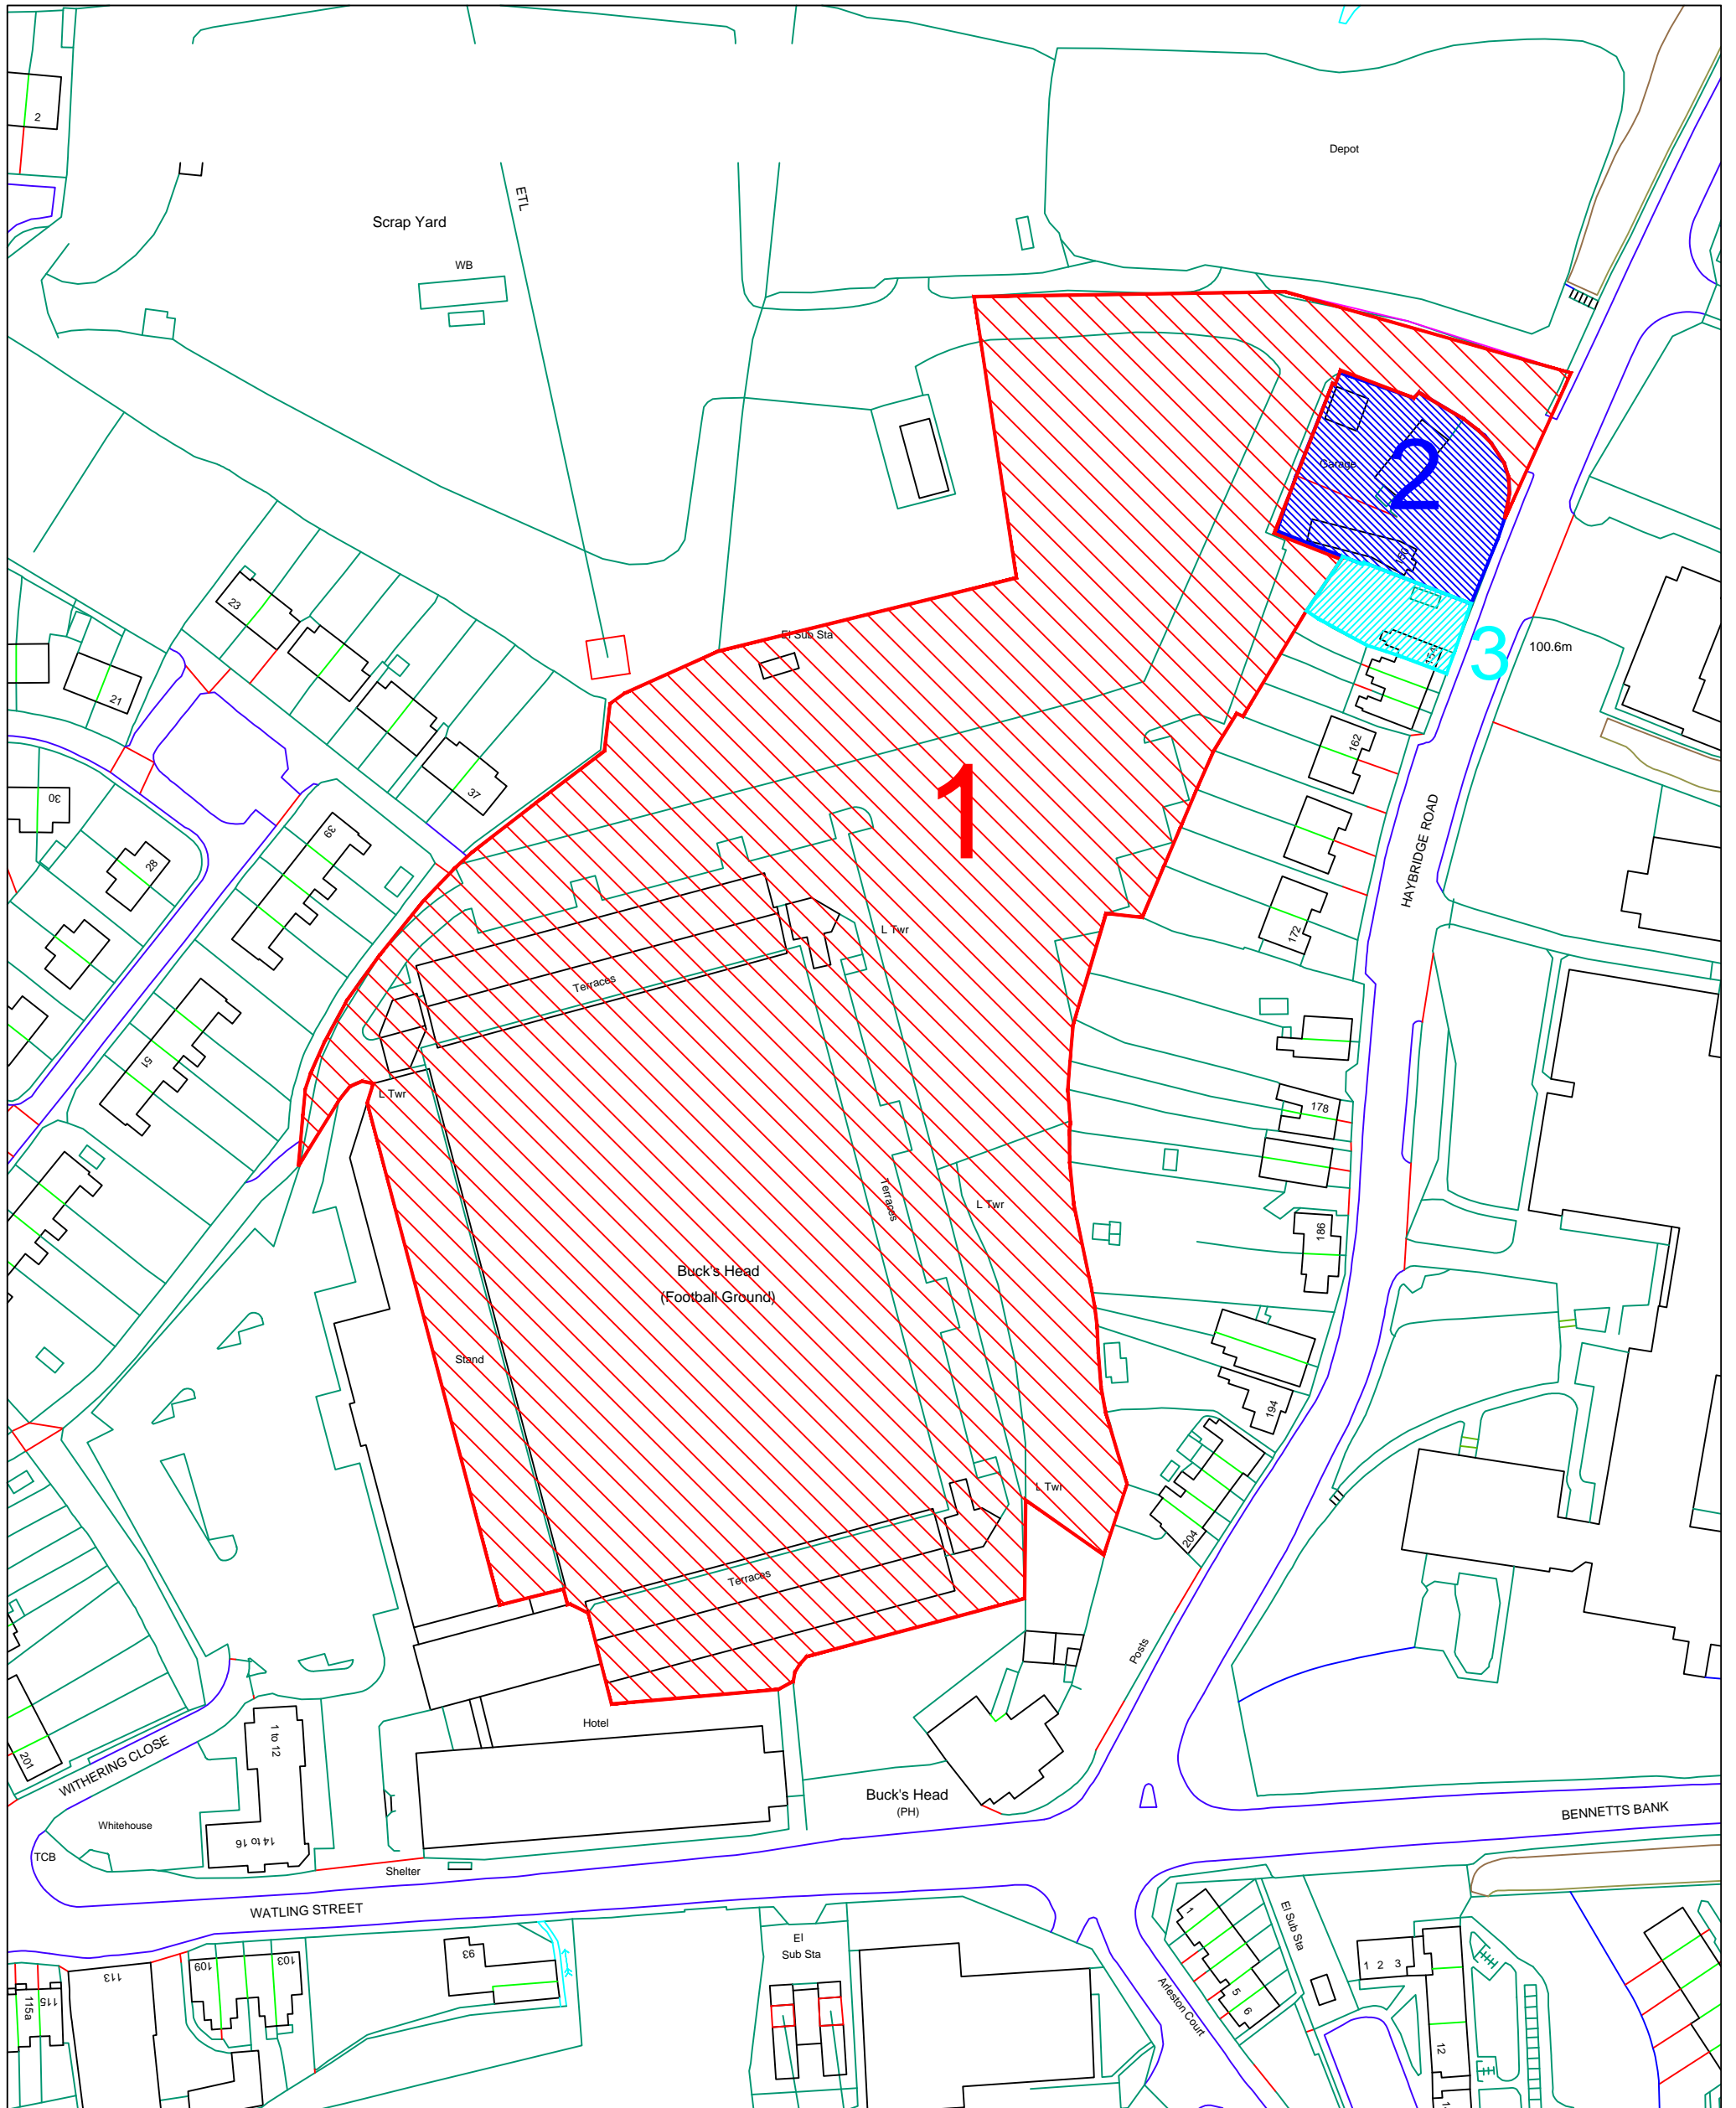

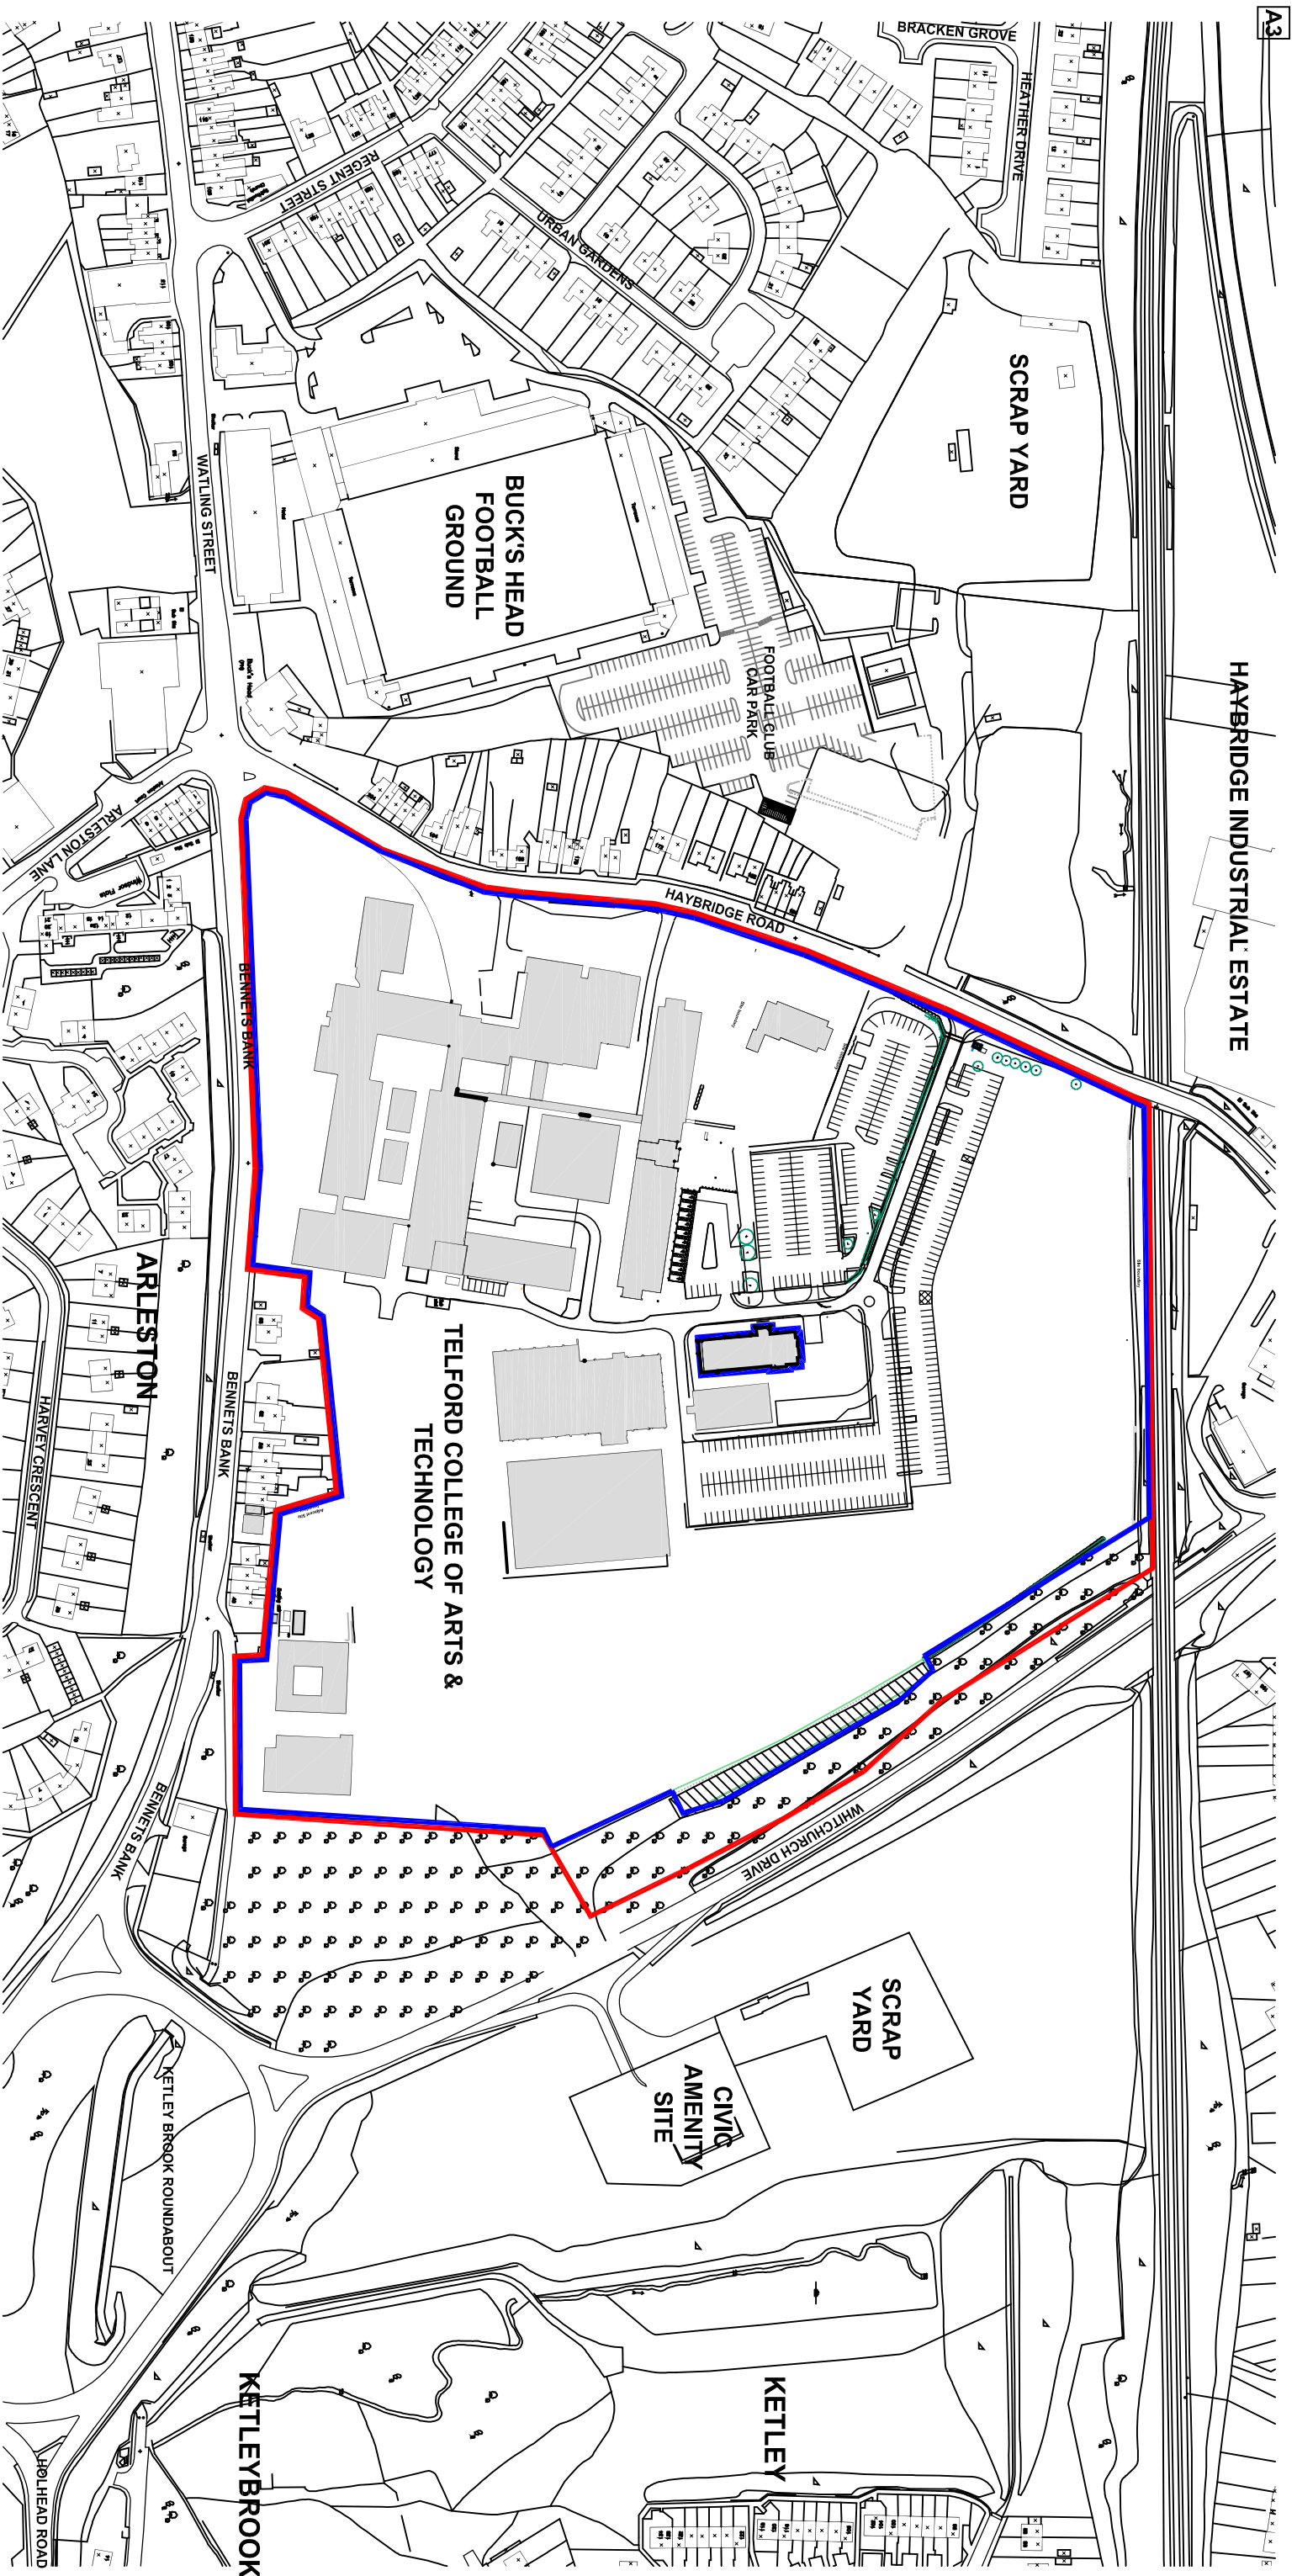


LEGEND:

APPLICATION SITE

LAND OWNED BY APPLICANT

LAND TO BE TRANSFERRED FROM LOCAL AUTHORITY TO TCAT

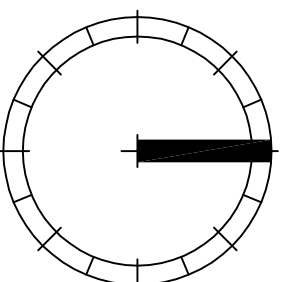

NORTH POINT

<p>Client TELFORD COLLEGE OF ARTS & TECHNOLOGY</p>		<p>Project Multi Use Sports Centre</p>		<p>Location Haybridge Road, Wellington, Shropshire TF1 2NP</p>		<p>Architects Pinnegar Hayward Design LLP 48-52 Victoria Street Birmingham B1 3PE Tel 0121 236 7009 Fax 0121 236 8485 Email design@p-h-d.co.uk</p>	
<p>Drawing Title PROPOSED SITE OWNERSHIP PLAN</p>		<p>Scale 1:2500</p>		<p>Date MAR 10</p>		<p>Drawn SEF</p>	
<p>Checked AH</p>		<p>Job No. 1391</p>		<p>Stage PLANNING</p>			
<p>Drawing No. 017</p>		<p>Revision</p>		<p>Project Managers COORDINATORS</p>		<p>MANAGERS</p>	