


South West (Side) Elevation 1:250

Packing House

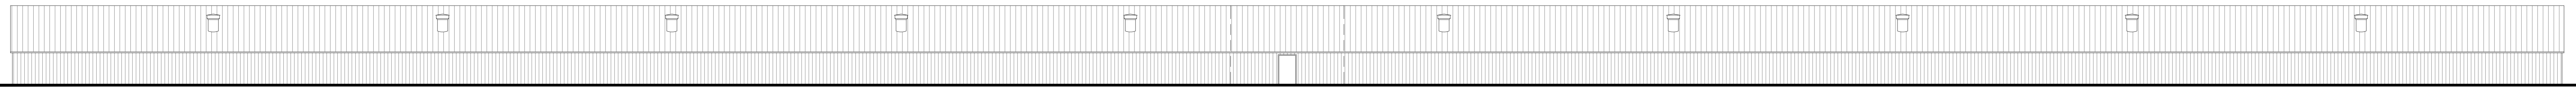


North East (Side) Elevation 1:250





Packing House




South East (End) Elevation 1:200

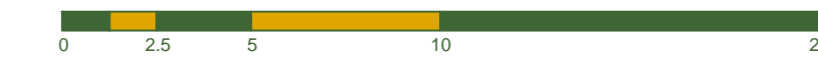

North West (End) Elevation 1:200

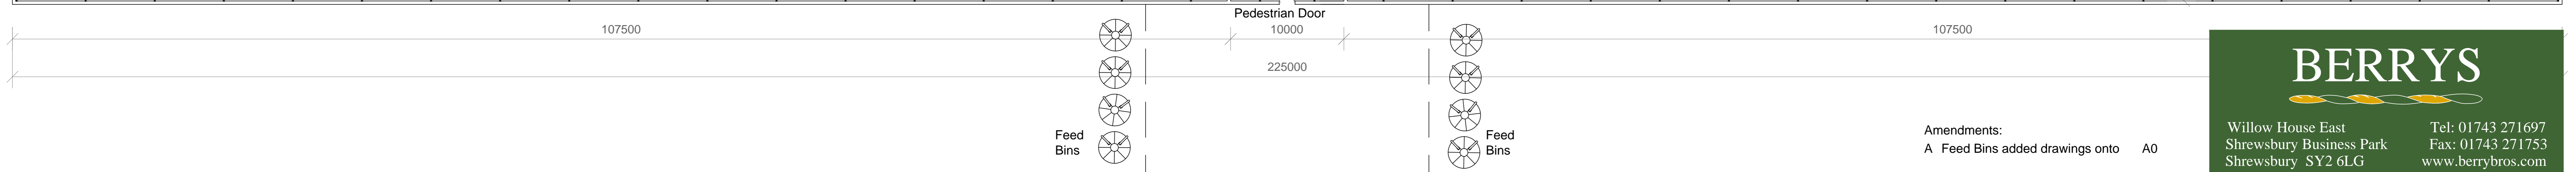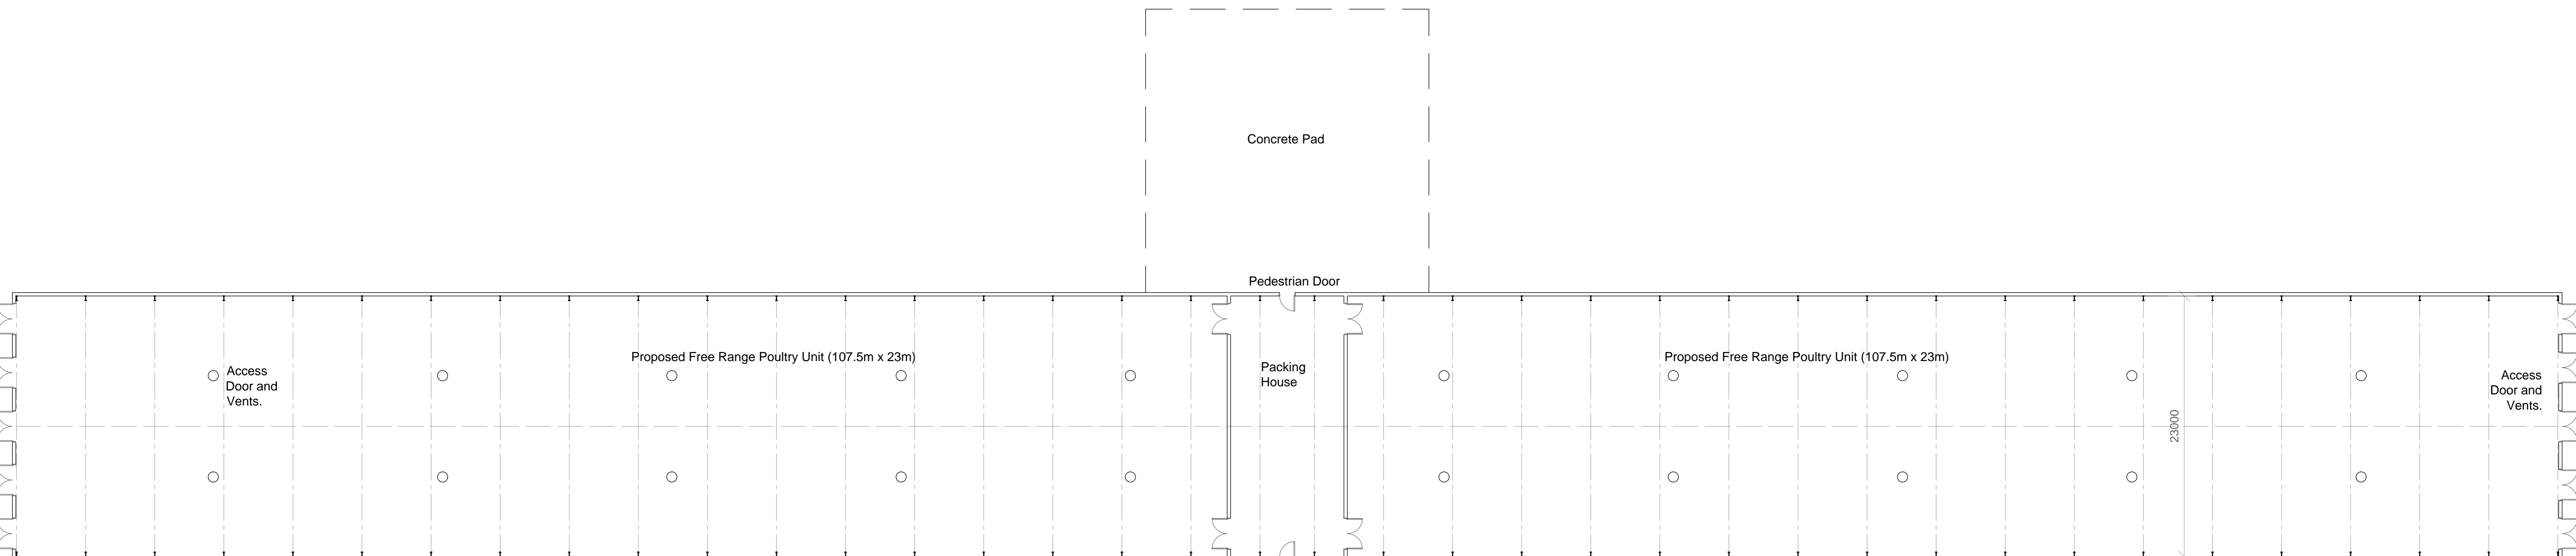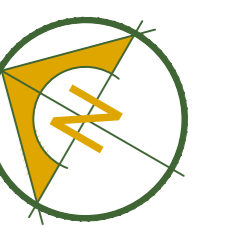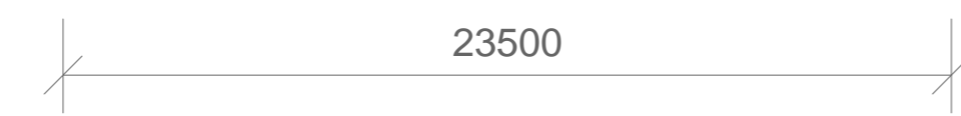

South East (End) Elevation 1:250

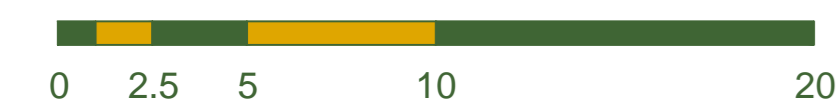

Amendments:
A Feed Bins added drawings onto A0

BERRYS
 Willow House East
 Shrewsbury Business Park
 Shrewsbury SY2 6LG
 Tel: 01743 271697
 Fax: 01743 271753
 www.berrybros.com

Client: Heal Farms

Project: New Poultry Unit at Ellerdine.

Drawing: Proposed Building Plan and Elevations

| | | | | |
|-------------------------------|-----------|-------------------|-------------|---------------------------------|
| Drawing Number: SA15787/03 | Rev. A | Scale as noted | Paper A0 | Drawn By: AB Date: June 2014 |
|-------------------------------|-----------|-------------------|-------------|---------------------------------|