


Packing House

South West (Side) Elevation 1:250

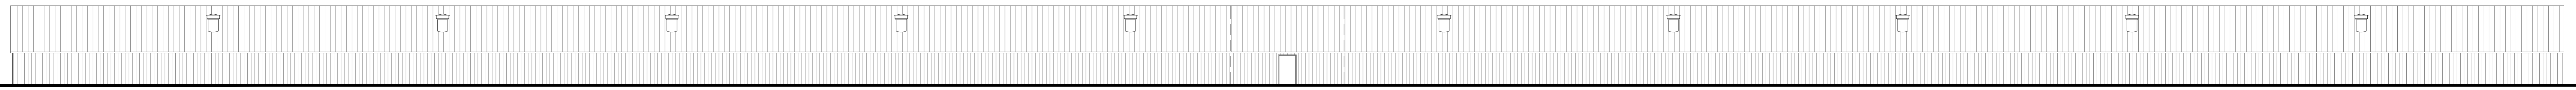


Packing House


North East (Side) Elevation 1:250




South East (End) Elevation 1:200

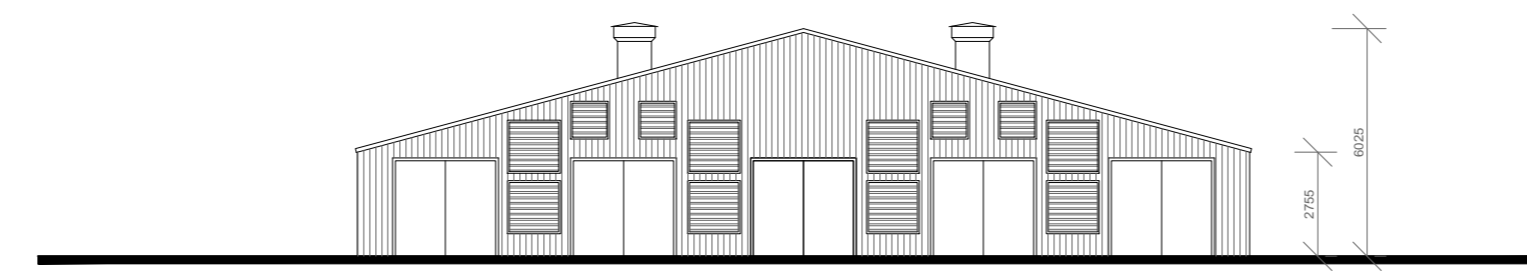

North West (End) Elevation 1:200

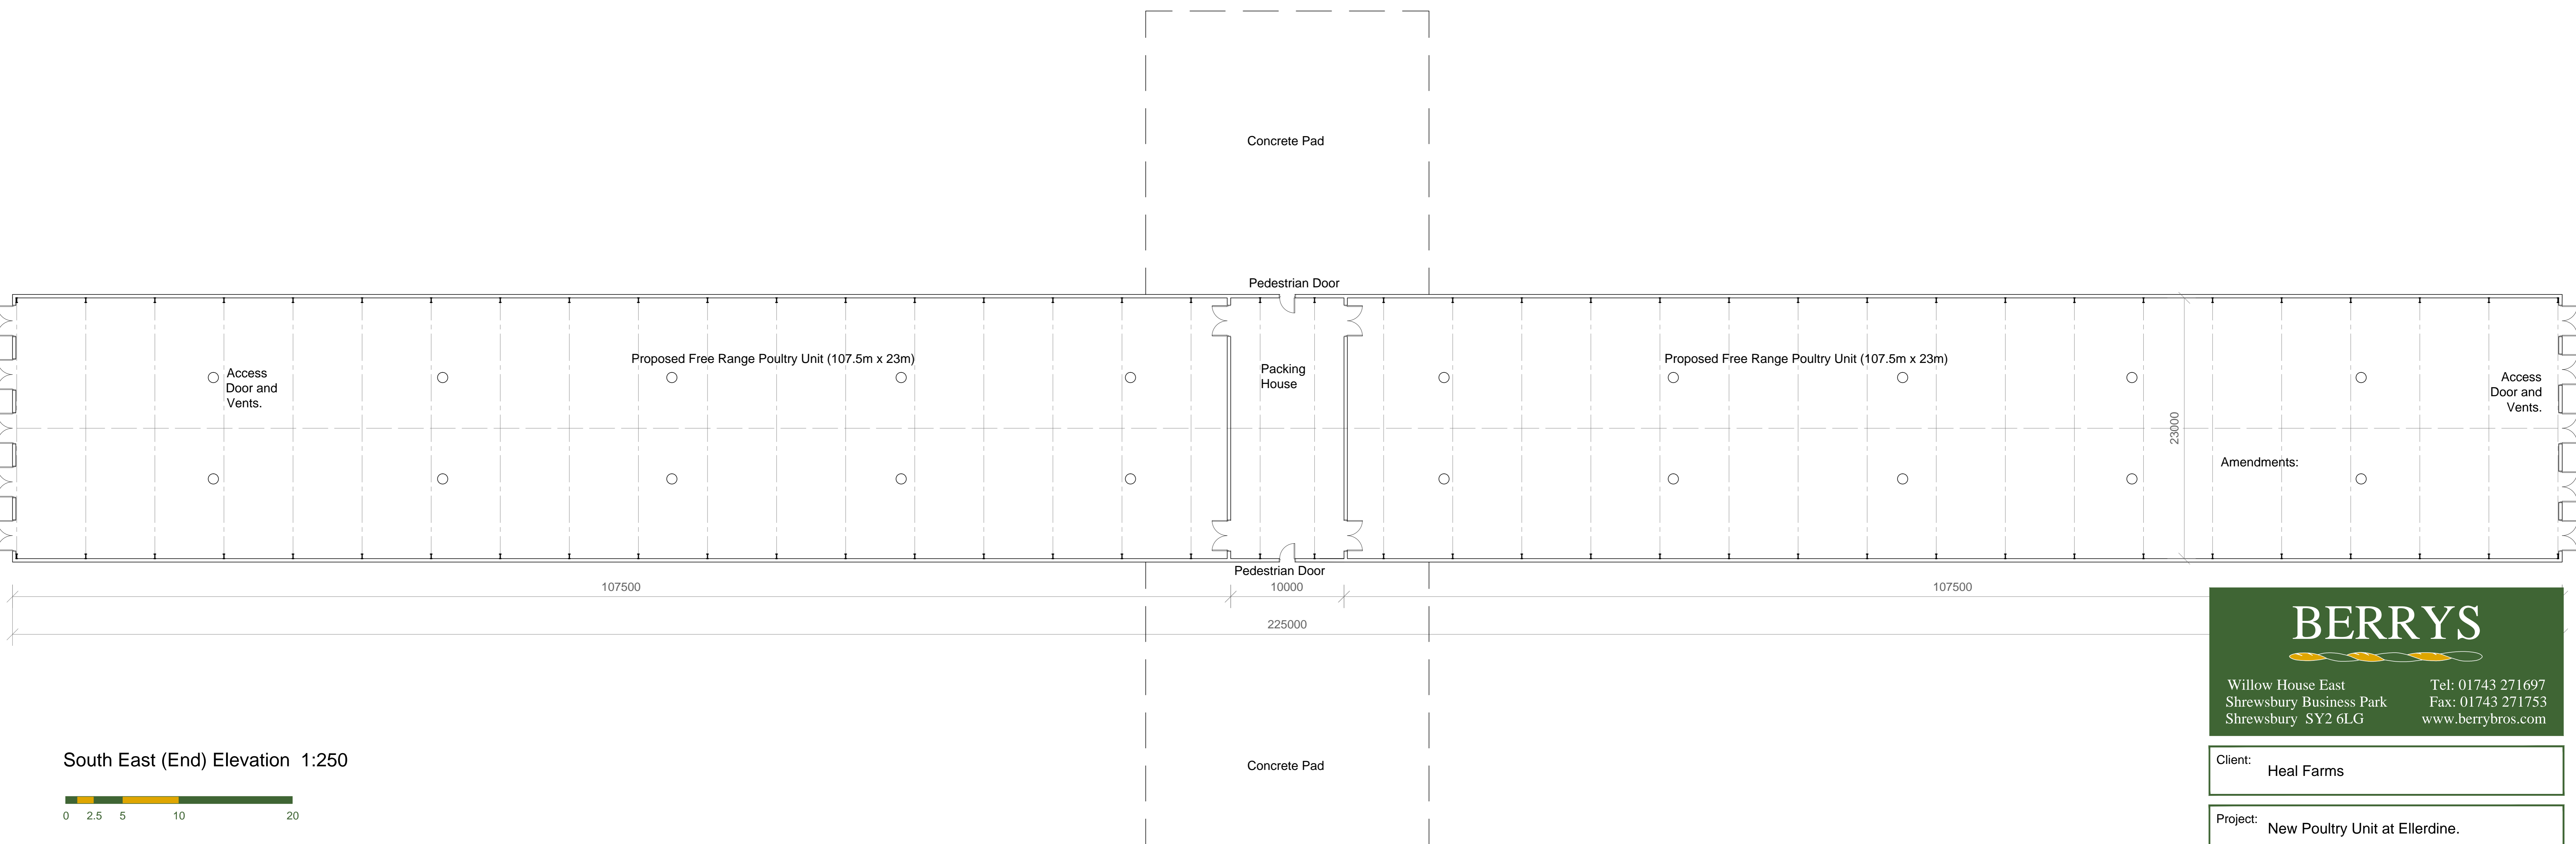

South East (End) Elevation 1:250

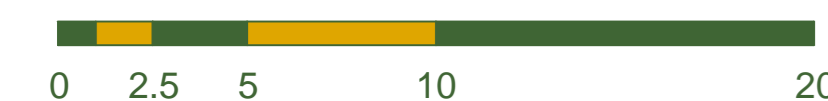

BERRYS
 Willow House East
 Shrewsbury Business Park
 Shrewsbury SY2 6LG
 Tel: 01743 271697
 Fax: 01743 271753
 www.berrybros.com

Client: Heal Farms

Project: New Poultry Unit at Ellerdine.

Drawing: Proposed Building Plan and Elevations

Drawing Number: SA15787/03	Rev.	Scale as noted	Paper A0	Drawn By: AB Date: June 2014
-------------------------------	------	----------------------	-------------	---------------------------------