




CH2M Hill, Inc.
Red Hill House
227 London Road
Worcester, WPS 2JG
Tel +44 (0)1905 361361
Fax +44 (0)1905 361362

No.	Revision	By	Date	Approved	MA	Jun 14

SCALE -1:500 @A1

Survey	N/A	-
By	MA	Jun 14
Checked	PN	Jun 14
Approved	MA	Jun 14

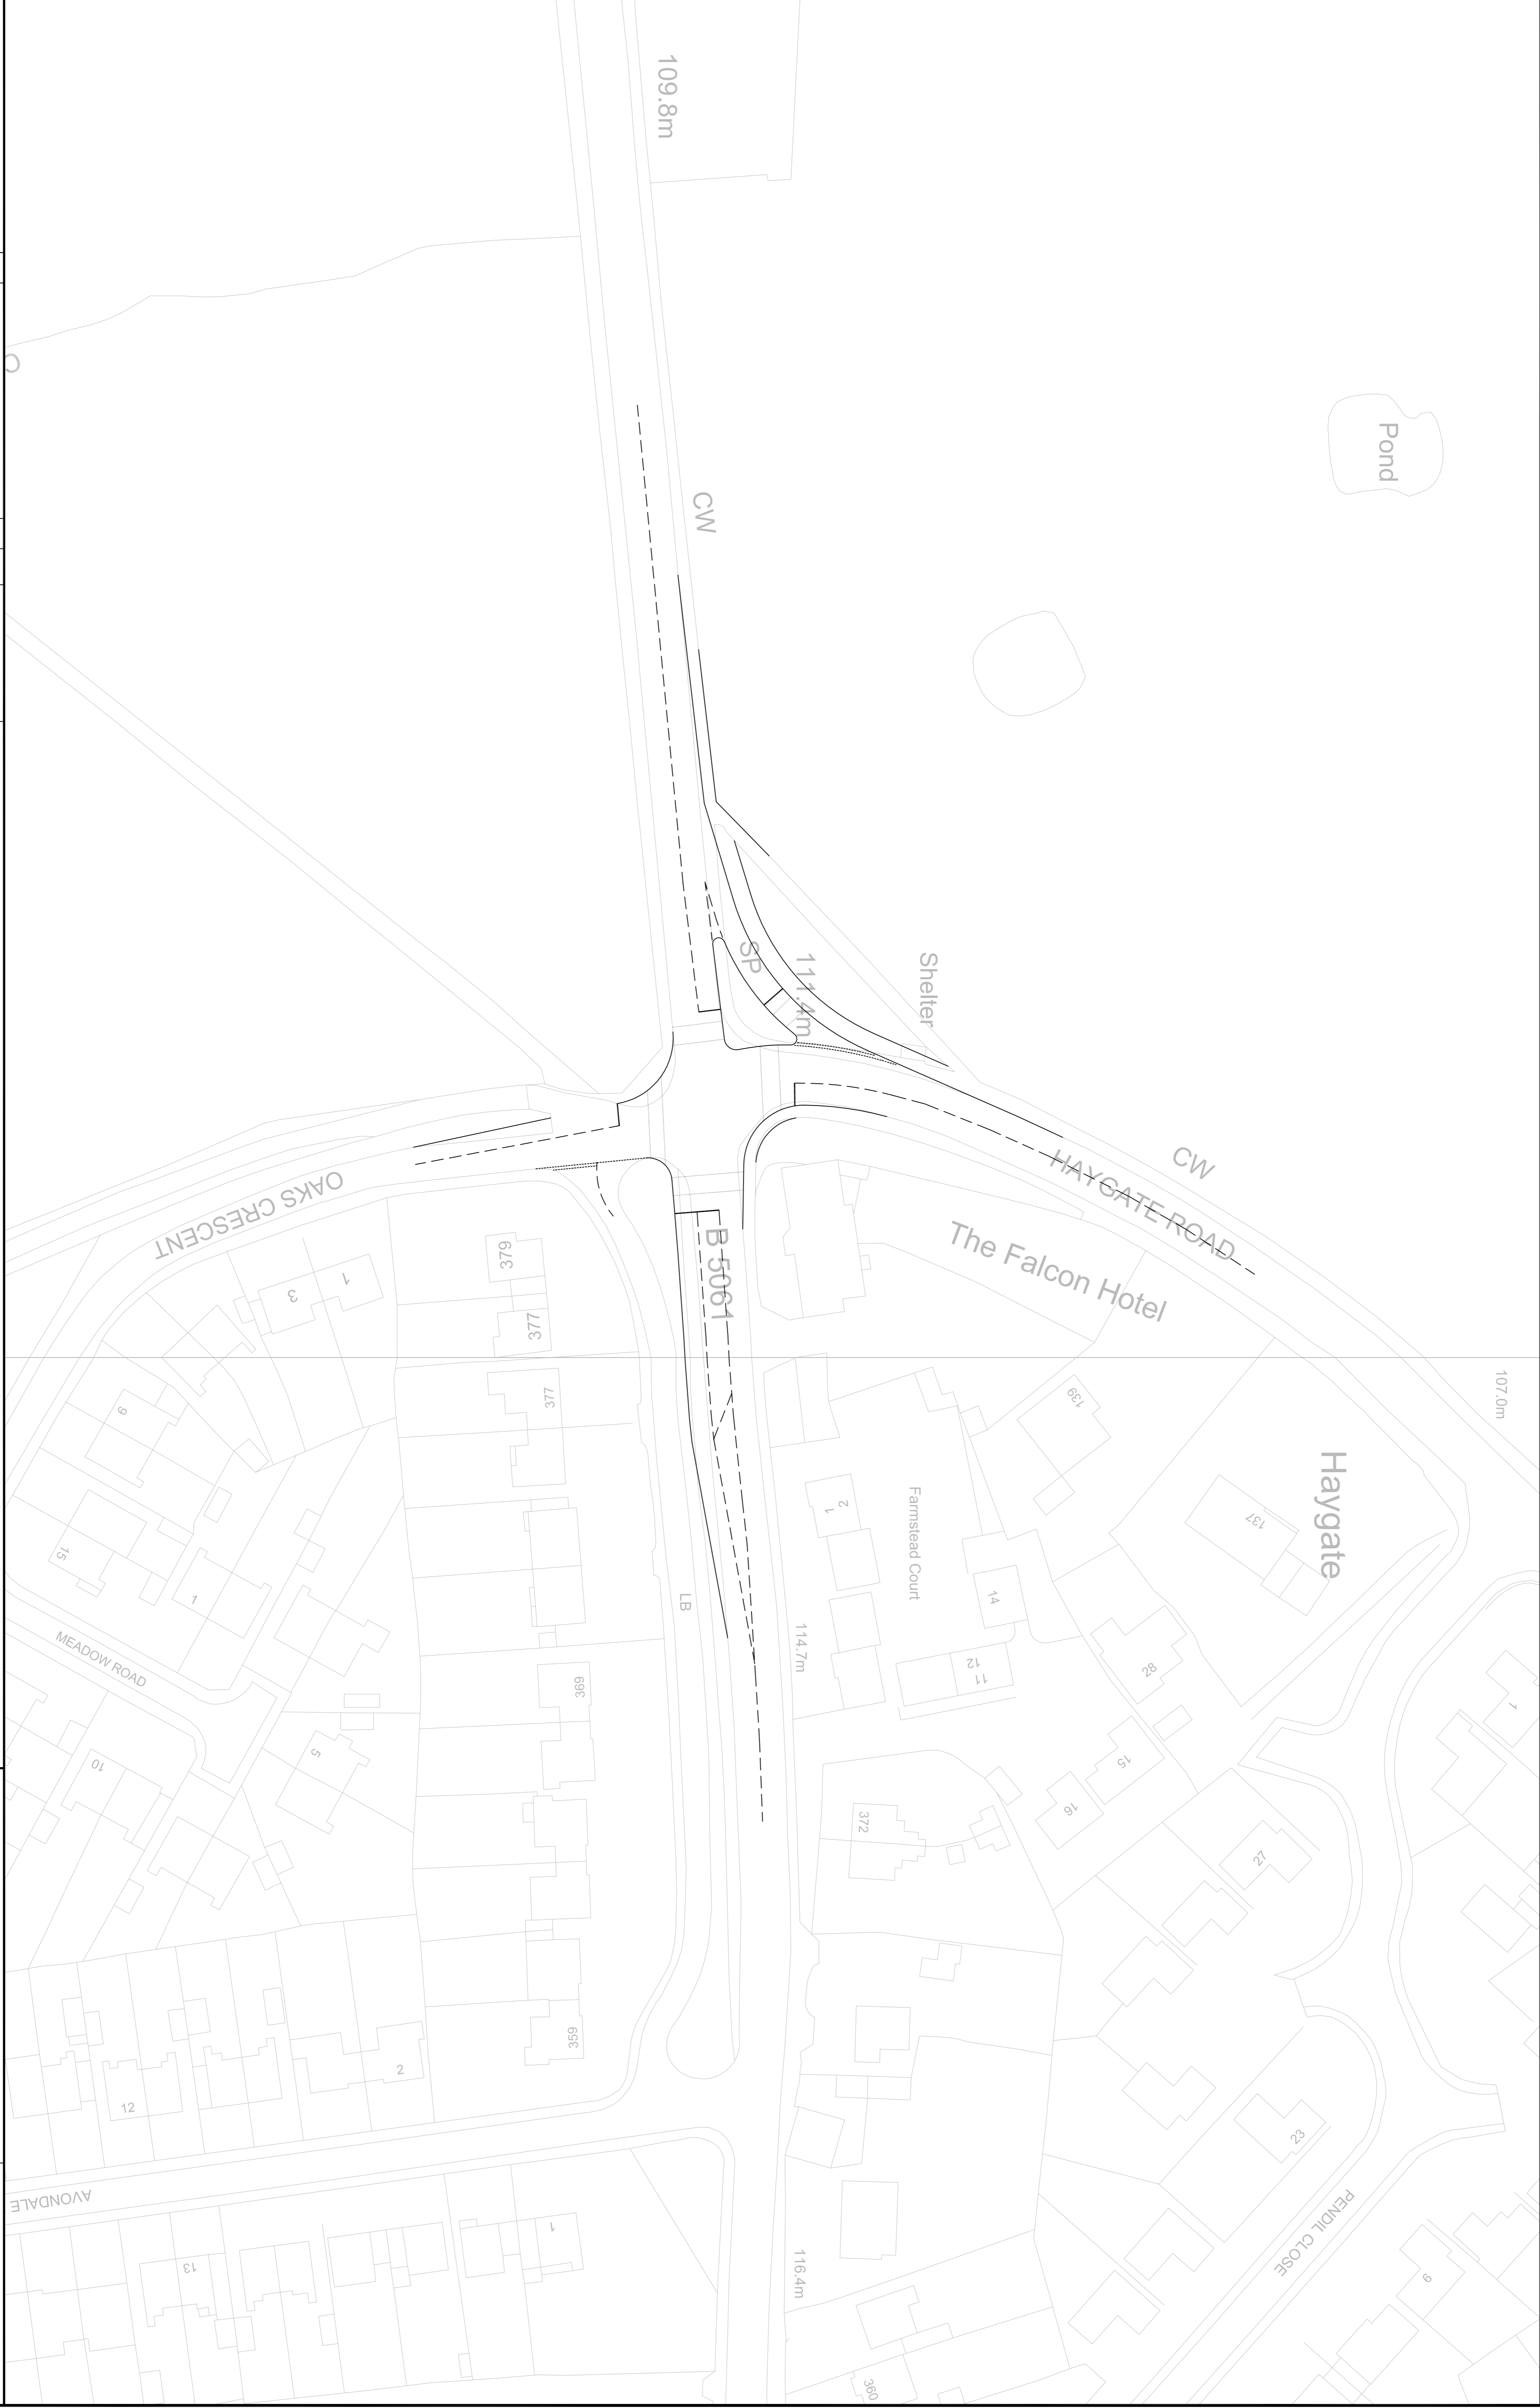

Wellington Junctions
Junction 2 - Holyhead Road / Haygate Road / Oaks Crescent



Dwg.No: 473946-RA.00.10/004