




Side View Inverter & Transformer Station

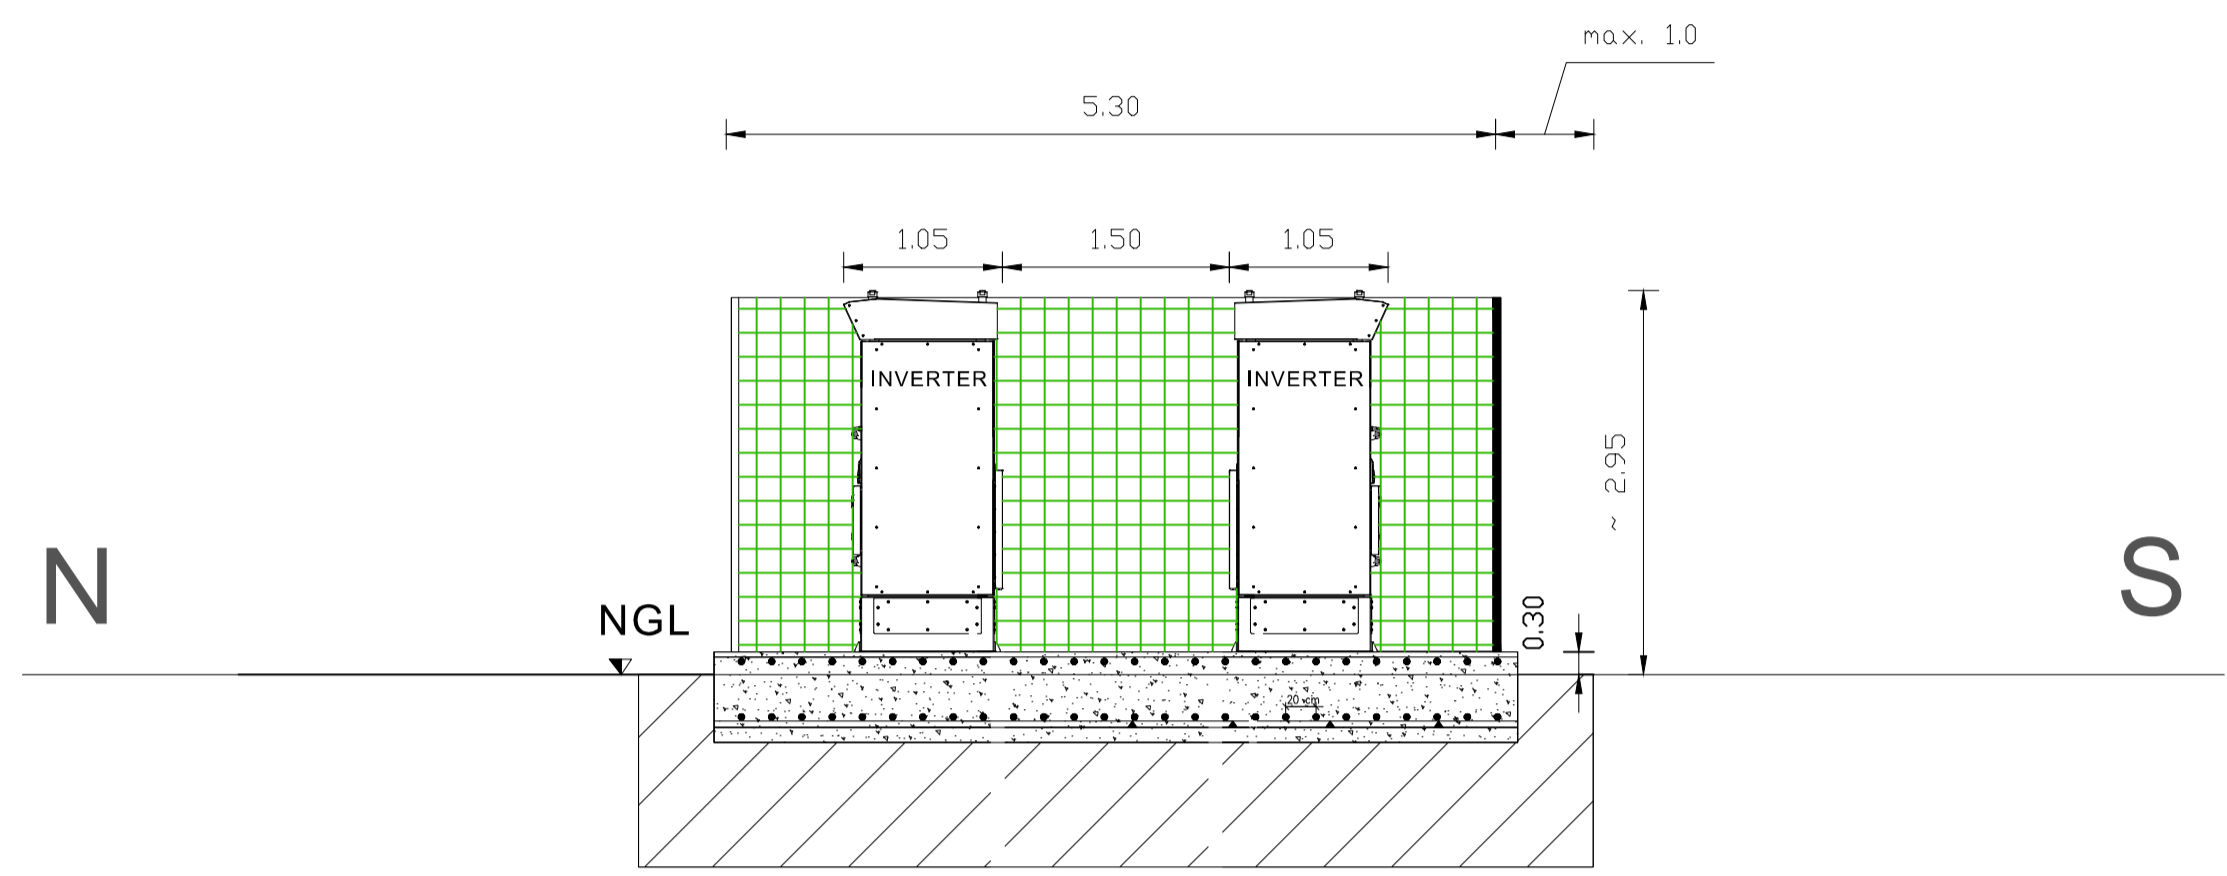

Top View Inverter & Transformer Station

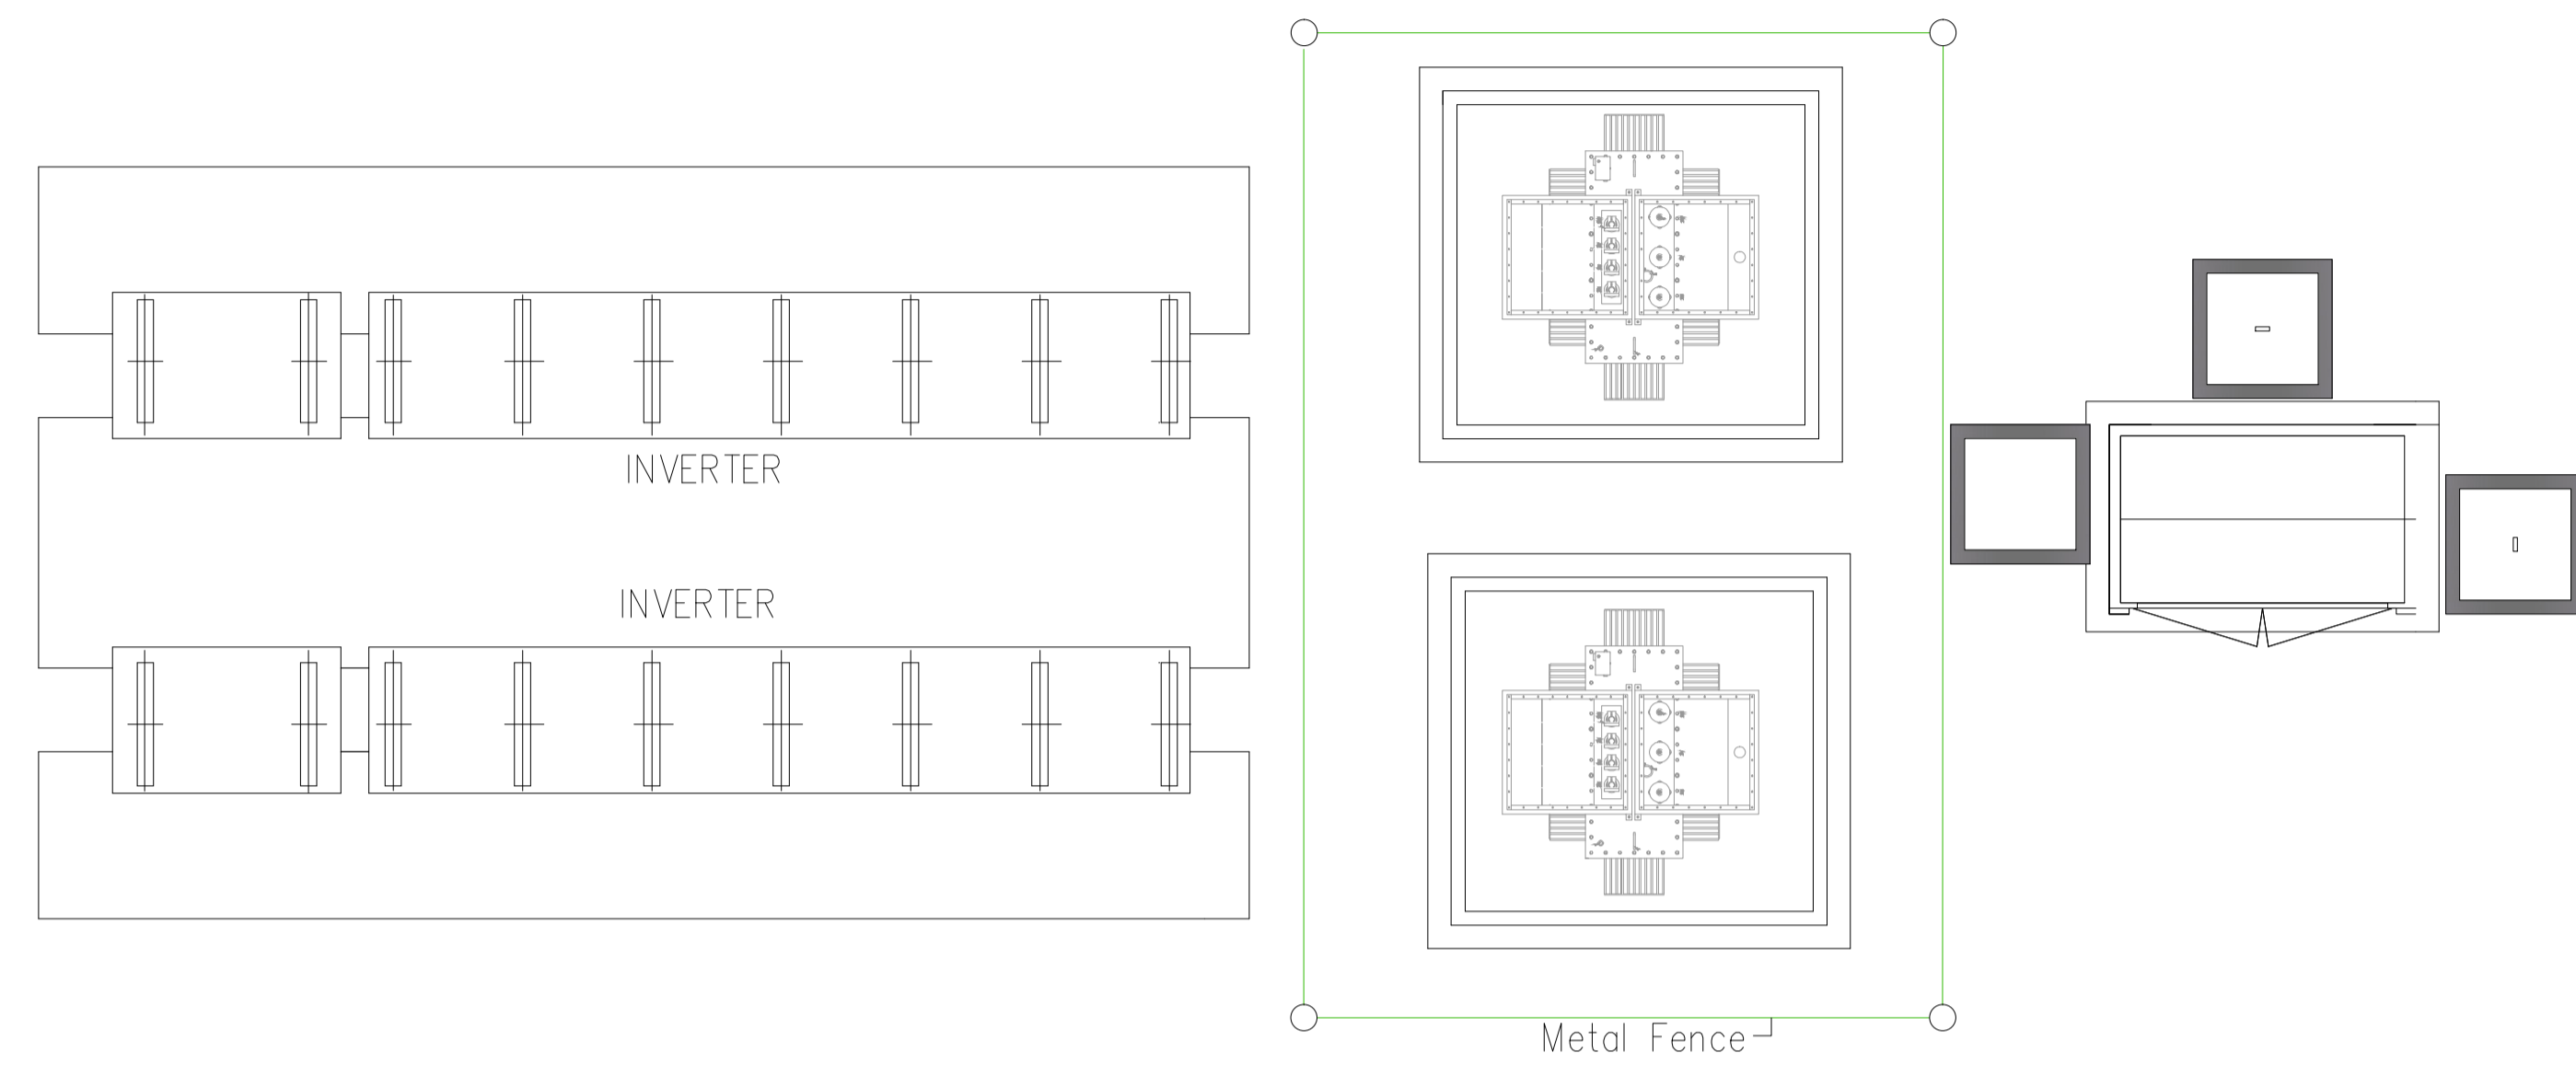

Front View Inverter & Transformer Station

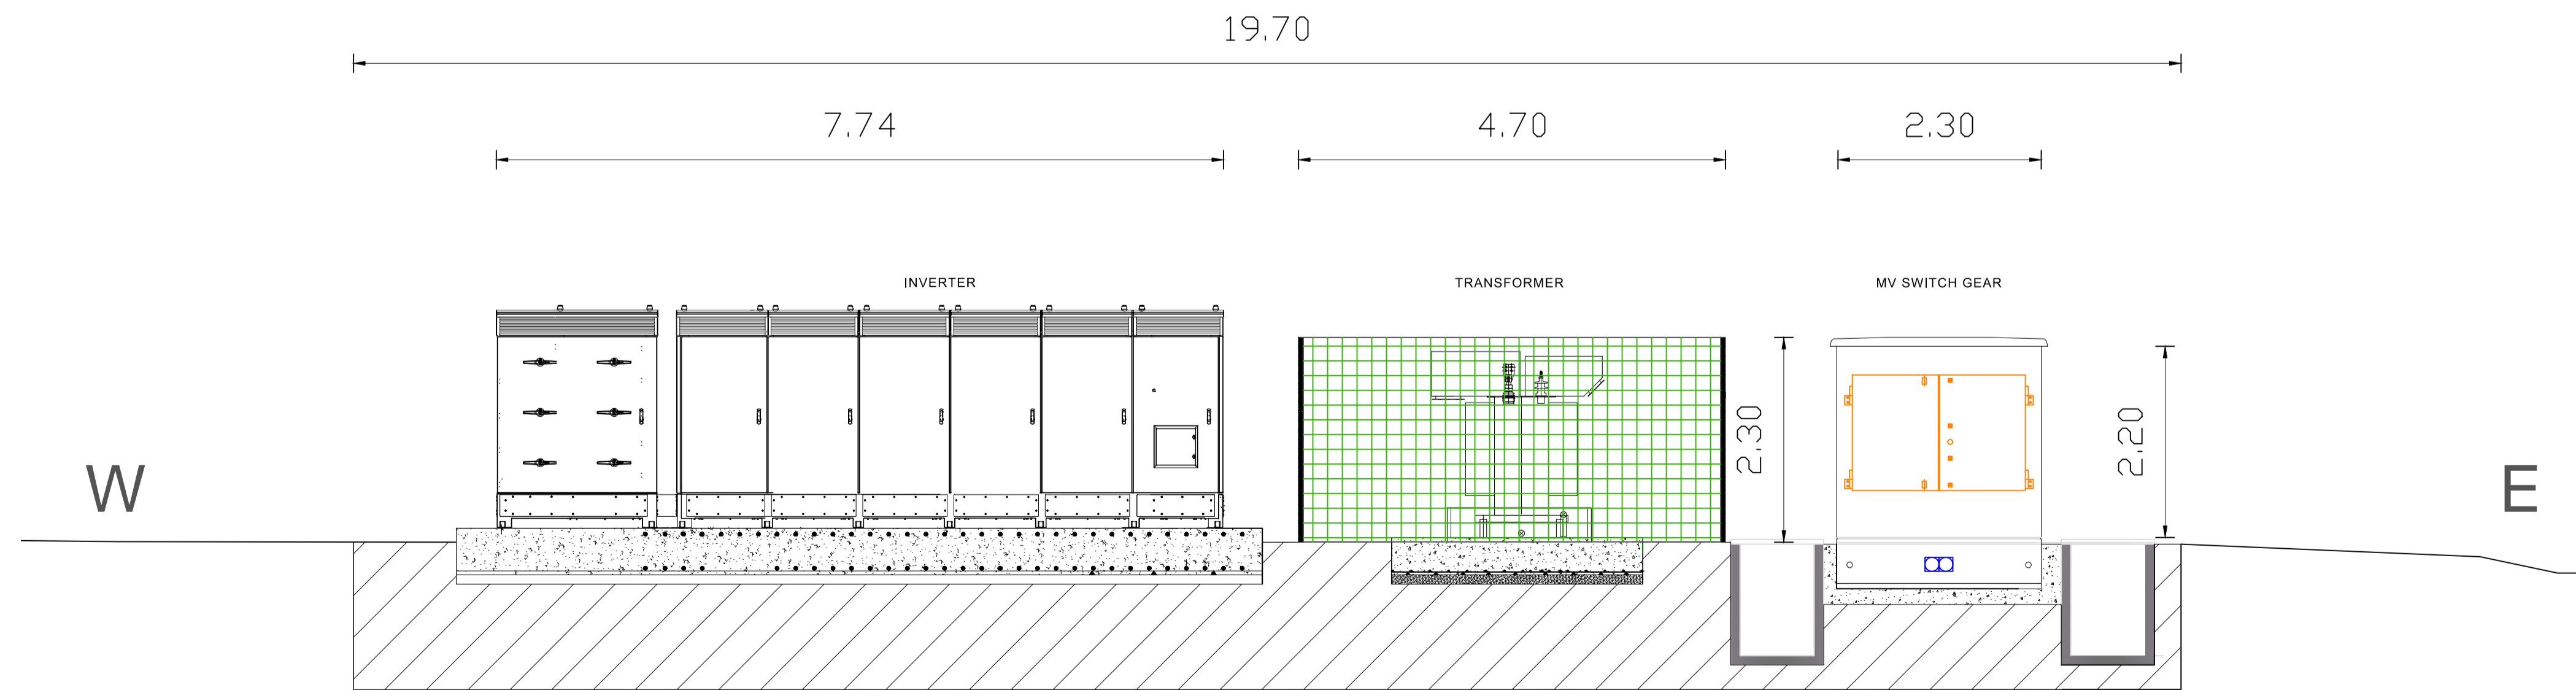

R02	WW	REV	APP	new slab height above NGL	2015-06-26
R01	WW	REV	APP	FIRST ISSUE	2015-06-24
REV	DRAWN	REVIEWED	APPROVED	CHANGE	DATE
DRAWING TITLE		DRAWING NUMBER		DATE DRAWING ISSUED	
Inverter & Transformer Station		G02		GenericApplicationDocs.dwg	
PROJECT NAME & ADDRESS		APPROVAL STAMP		SCALE	
ET Solutions AG Bernhard-Wicki-Str. 5 80636 München Phone: +49 - (0)89 500 94 05 0 Telefax: +49 - (0)89 500 94 05 99		GENERIC		1:50 DIN A1	
CUSTOMER		STATUS		SHEET	
				1/1	

ALL DIMENSIONS IN METERS