




Top View Customer Sub-Station

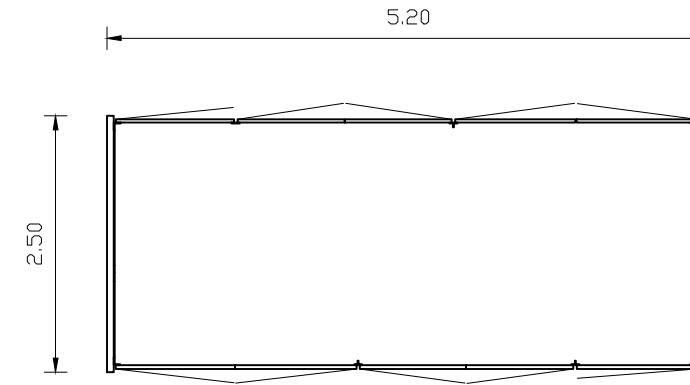

Side View Customer Sub-Station

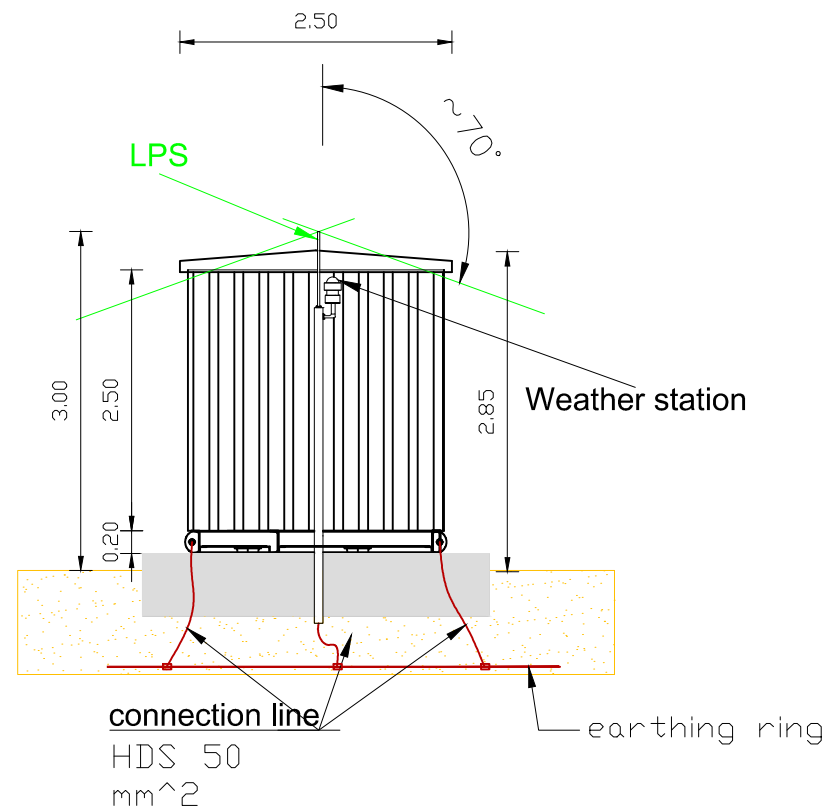

Front View Customer Sub-Station

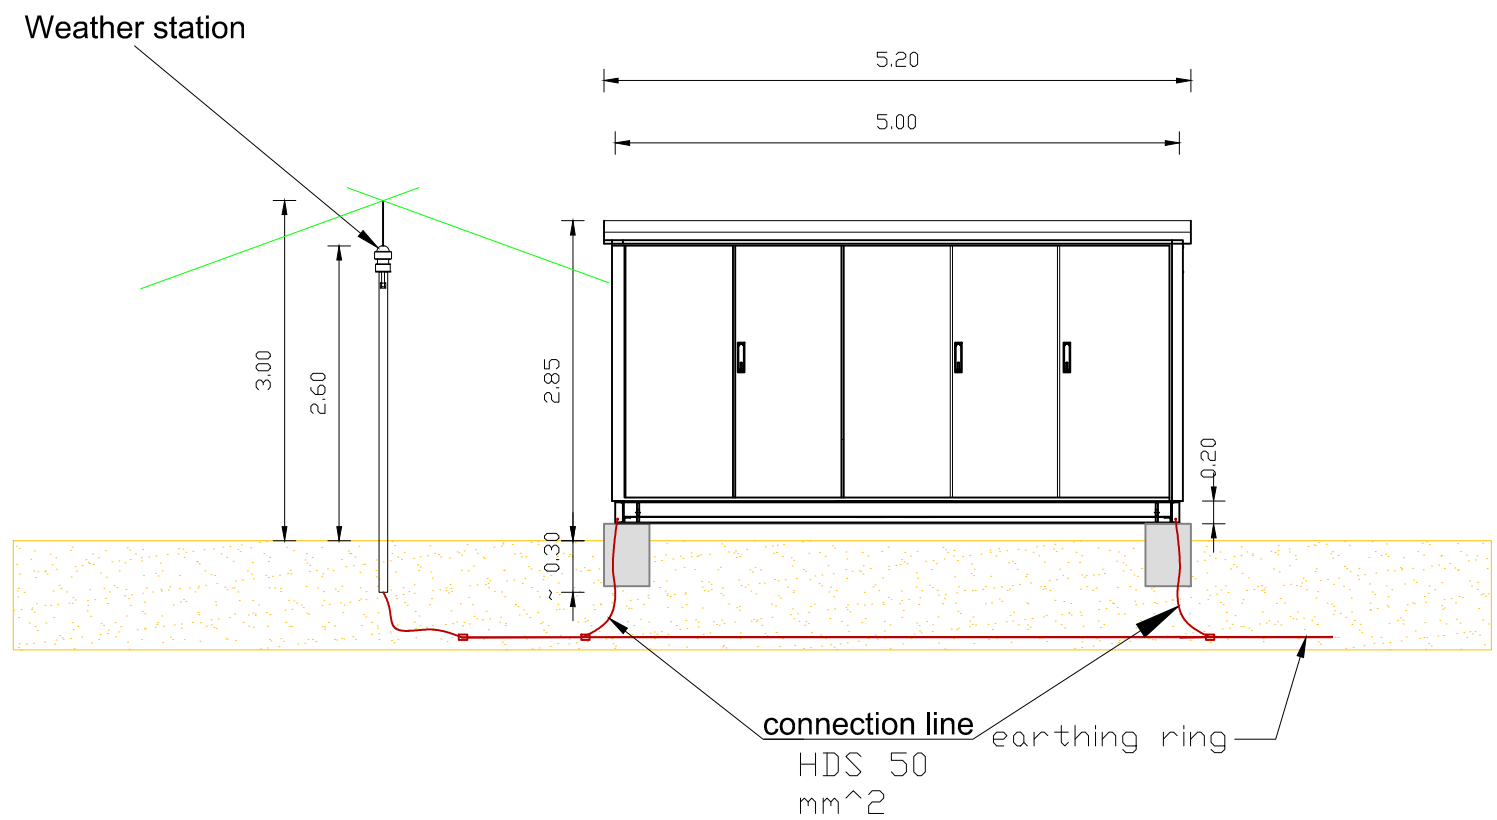

ALL DIMENSIONS IN METERS

REV	DRAWN	REVIEWED	APPROVED	CHANGE	DATE
03	WW	REV	APP	adjusted elevations	2015-06-26
02	WW	REV	APP	Pole replaced by lightning air terminal	2015-06-25
01	WW	REV	APP	First Issue	2015-06-19

EPC:



Towards Excellence

ET Solutions AG
Bernhard-Wicki-Str. 5
80636 München
Phone: +49 - (0)89 500 94 05 0
Telefax: +49 - (0)89 500 94 05 99

DWG DRAWING NAME:	PROJECT NAME & ADDRESS:	APPROVAL STAMP:	SCALE:
GenericaApplicationDocs.dwg	GENERIC		1:75
DRAWING NUMBER:			FORMAT:
G03			DIN A3
DRAWING TITLE:	CUSTOMER:	STATUS:	SHEET:
Customer Sub-Station & Weather Station			1/1