


Key:	
	2.4m x 56m visibility splay
	Proposed kerbline
	Proposed road markings
	Existing road markings
	Existing private access
	Existing tree and root protection area

Based upon/reproduced from the Ordnance Survey Map with the Permission of the Controller of Her Majesty's Stationery Office.
© Crown Copyright Ashley Helme Associates Ltd. 76 Washway Road, Sale, Manchester, M33 7TE. Licensed to A130519128

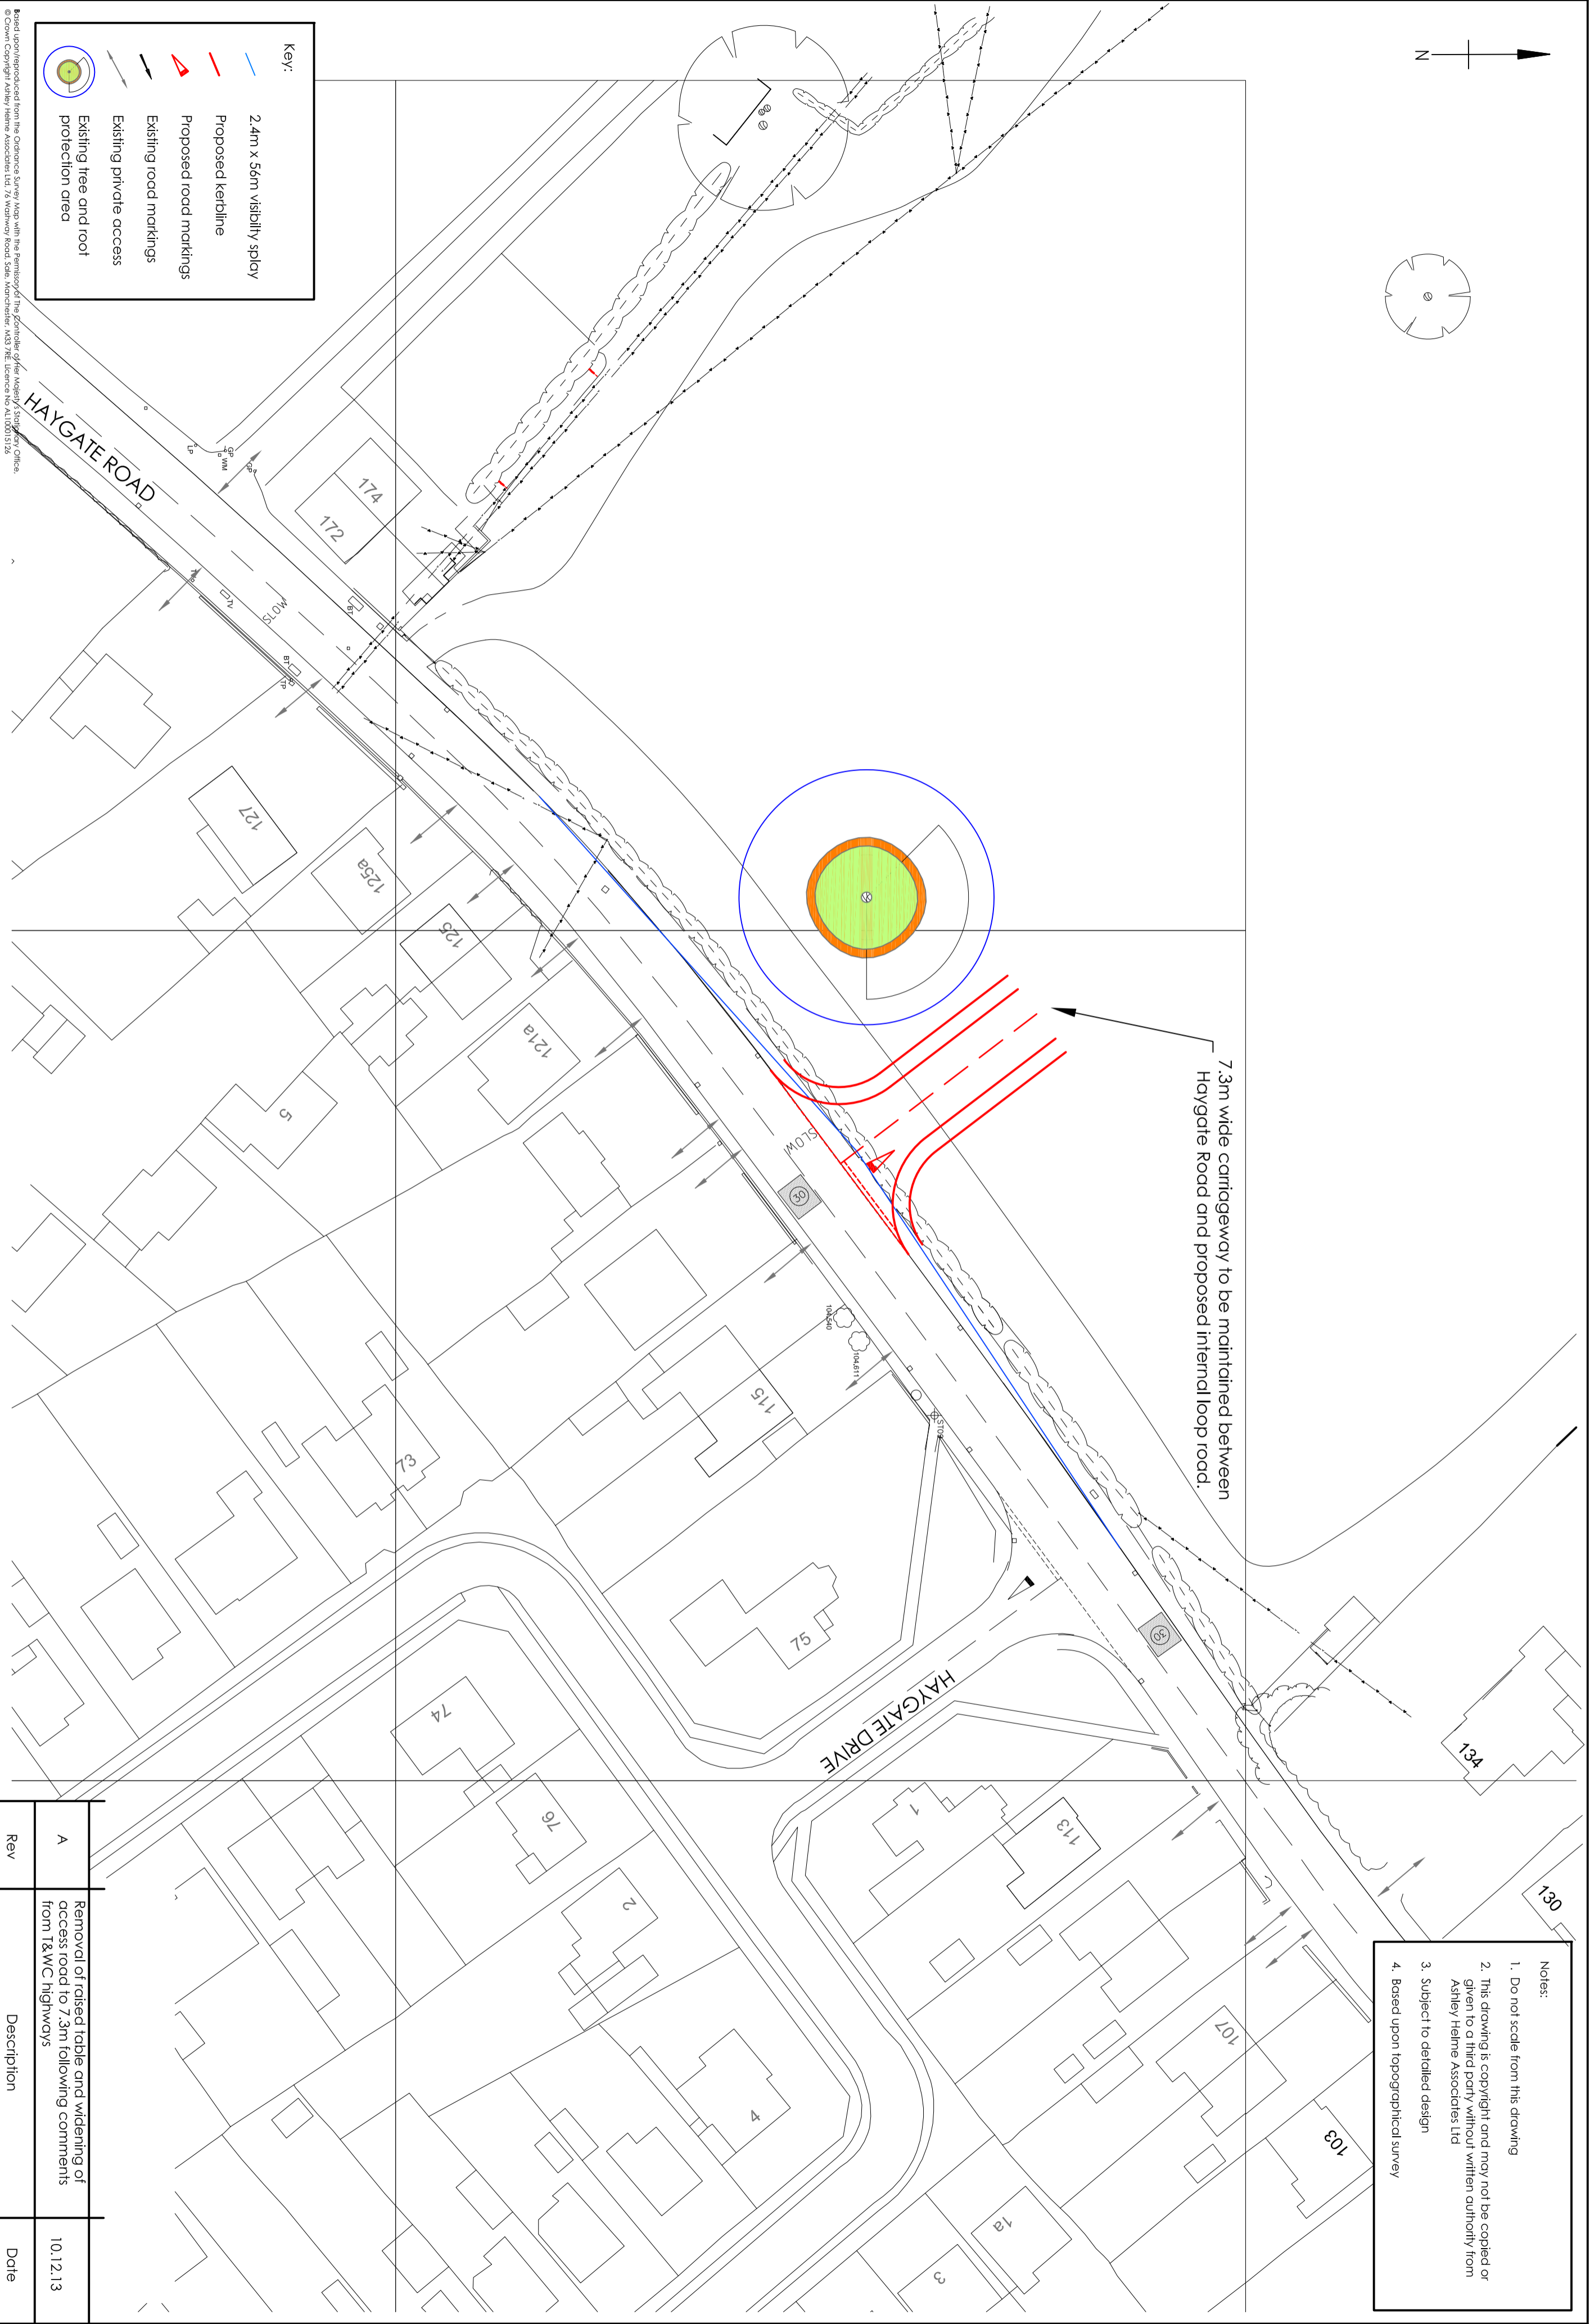

7.3m wide carriageway to be maintained between Haygate Road and proposed internal loop road.

- Notes:
1. Do not scale from this drawing
 2. This drawing is copyright and may not be copied or given to a third party without written authority from Ashley Helme Associates Ltd
 3. Subject to detailed design
 4. Based upon topographical survey

Project: HAYGATE ROAD, WELLINGTON

Client: GLADMAN DEVELOPMENTS LTD

Title: PROPOSED SITE ACCESS ARRANGEMENTS: OPTION 3

Rev	Description	Date
A	Removal of raised table and widening of access road to 7.3m following comments from T&WC highways	10.12.13

ashleyhelme
a s s o c i a t e s
76 washway road, sale, manchester, m33 7te
e: ah@ashleyhelme.co.uk t: 0161 972 9523 f: 0161 972 0553

Dwg No	Date	Scale
1357/17	NOV 2013	A